

- 1) AS-BUILT INFORMATION IS SHOWN ON THE _____ ON THE _____ OF THE _____.
- 2) THE AS-BUILT (SEE AS-BUILT EXAMPLE SHEET FOR FORM) SHALL BE IDENTIFIED AS BUILT CONSTRUCTION LAYERS, NOTED ON THE _____ AND TAGGED WITH THE CORRECT NUMBERING AND BORDER LAYERS ARE THEN SAVED USING THE SCOP#.
- 3) ALL PRELIMINARY DATA WILL BE TO BE SHOWN ON THE CONSTRUCTION PLAN, SEE "EXAMPLE PRELIMINARY FOR PROPER LAYERS, COLORS AND TEXT STYLES REQUIRED."
- 4) ALL PRELIMINARY LAYERS MUST BE GROUPED WHEN CONSTRUCTION PLANS ARE CONVERTED INTO AS-BUILT PLANS.

PROPOSED MANHOLES - 100 SERIES EX. MH 101
PROPOSED MANHOLE CATCHBASINS EX. MHCB 101
PROPOSED CATCHBASINS - 200 SERIES EX. CB 201



PROPERTY DISCLAIMER: The underlying parcel fabric represents approximate measurements only and should be verified by an OLS.

4. All sanitary sewer connections are 100mm PVC SDR28 unless otherwise noted.
5. All sanitary and storm sewer elevations are inverts unless otherwise noted.

NOTES: 1. All dimensions are in metres unless otherwise noted.
2. denotes basement floor elevation, with house number
3. All water connections are 20mm Cu, unless otherwise noted

COPYRIGHT: All rights are reserved. No part of the supplied data may be reproduced, or transmitted to others, in any form or by any means, without the prior written permission of the CITY OF GREATER SUDBURY.

DISCLAIMER OF WARRANTY: The data is provided "as is", without warranty of any kind either expressed or implied. Any and all liabilities for damage, direct or indirect, however caused, and resulting in any way by use of the supplied data is the full and final responsibility of the user.

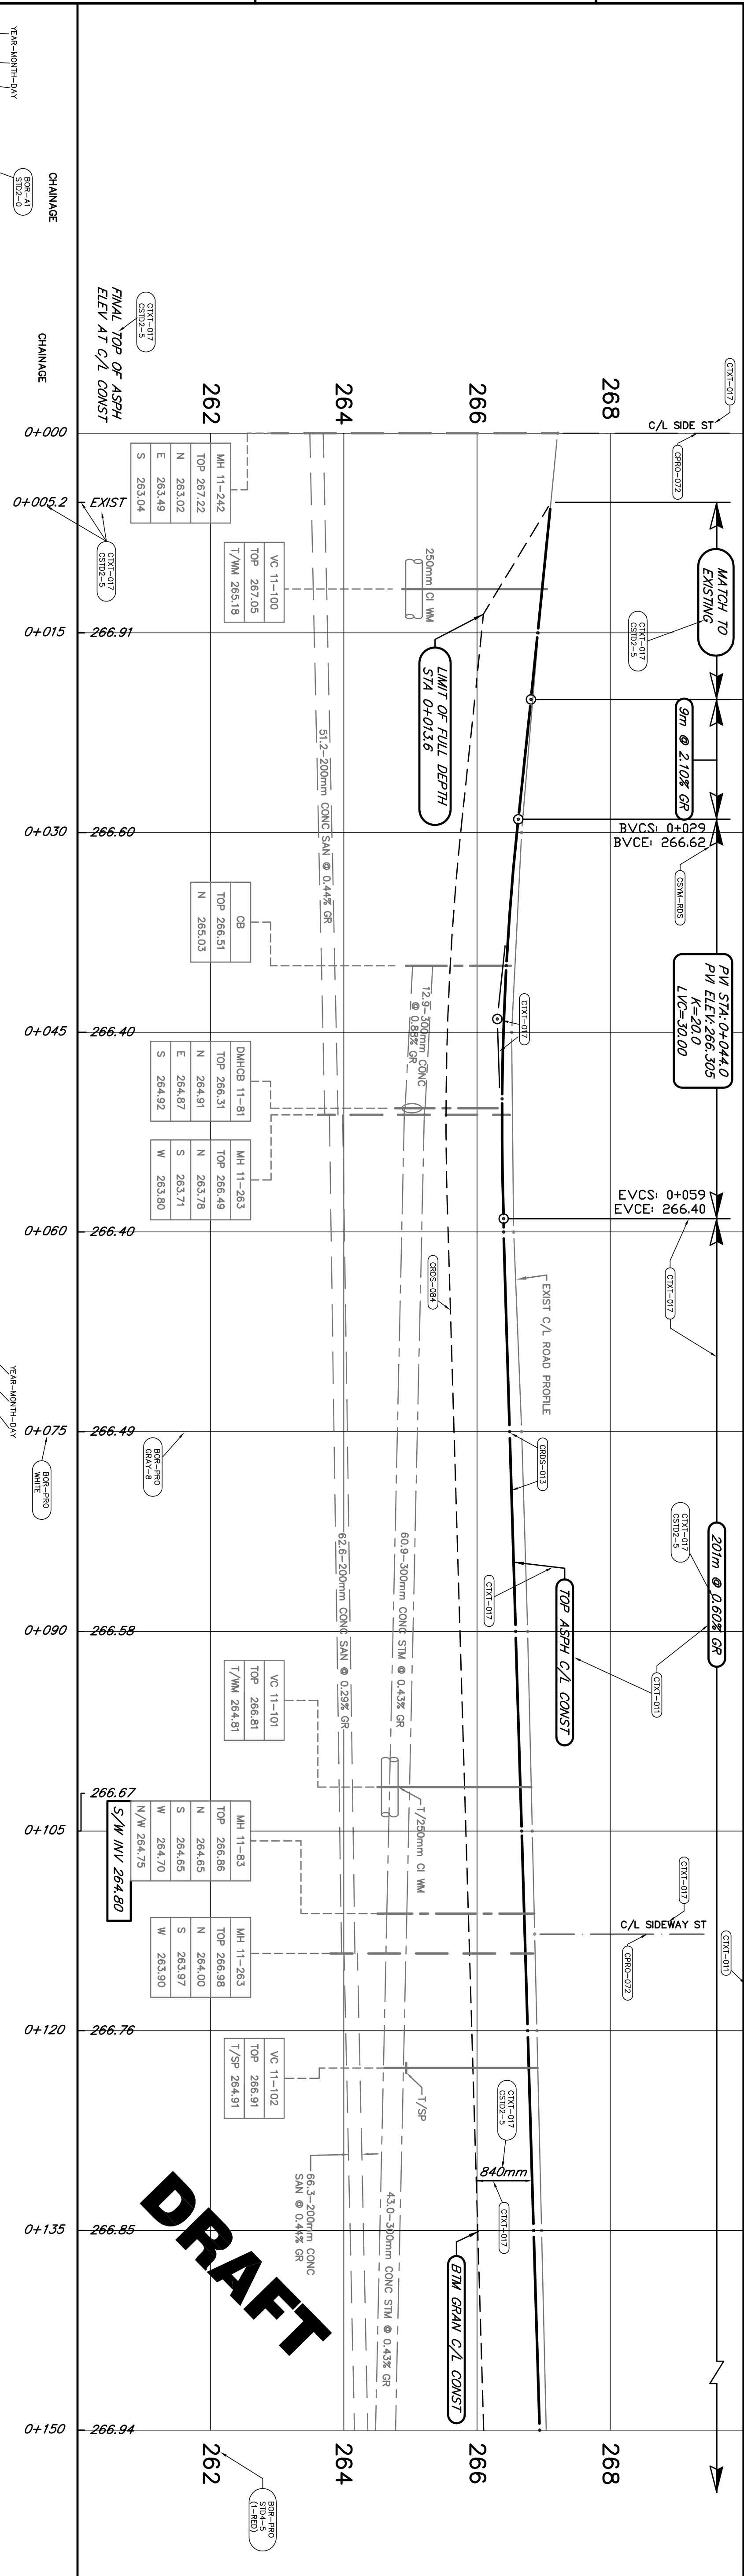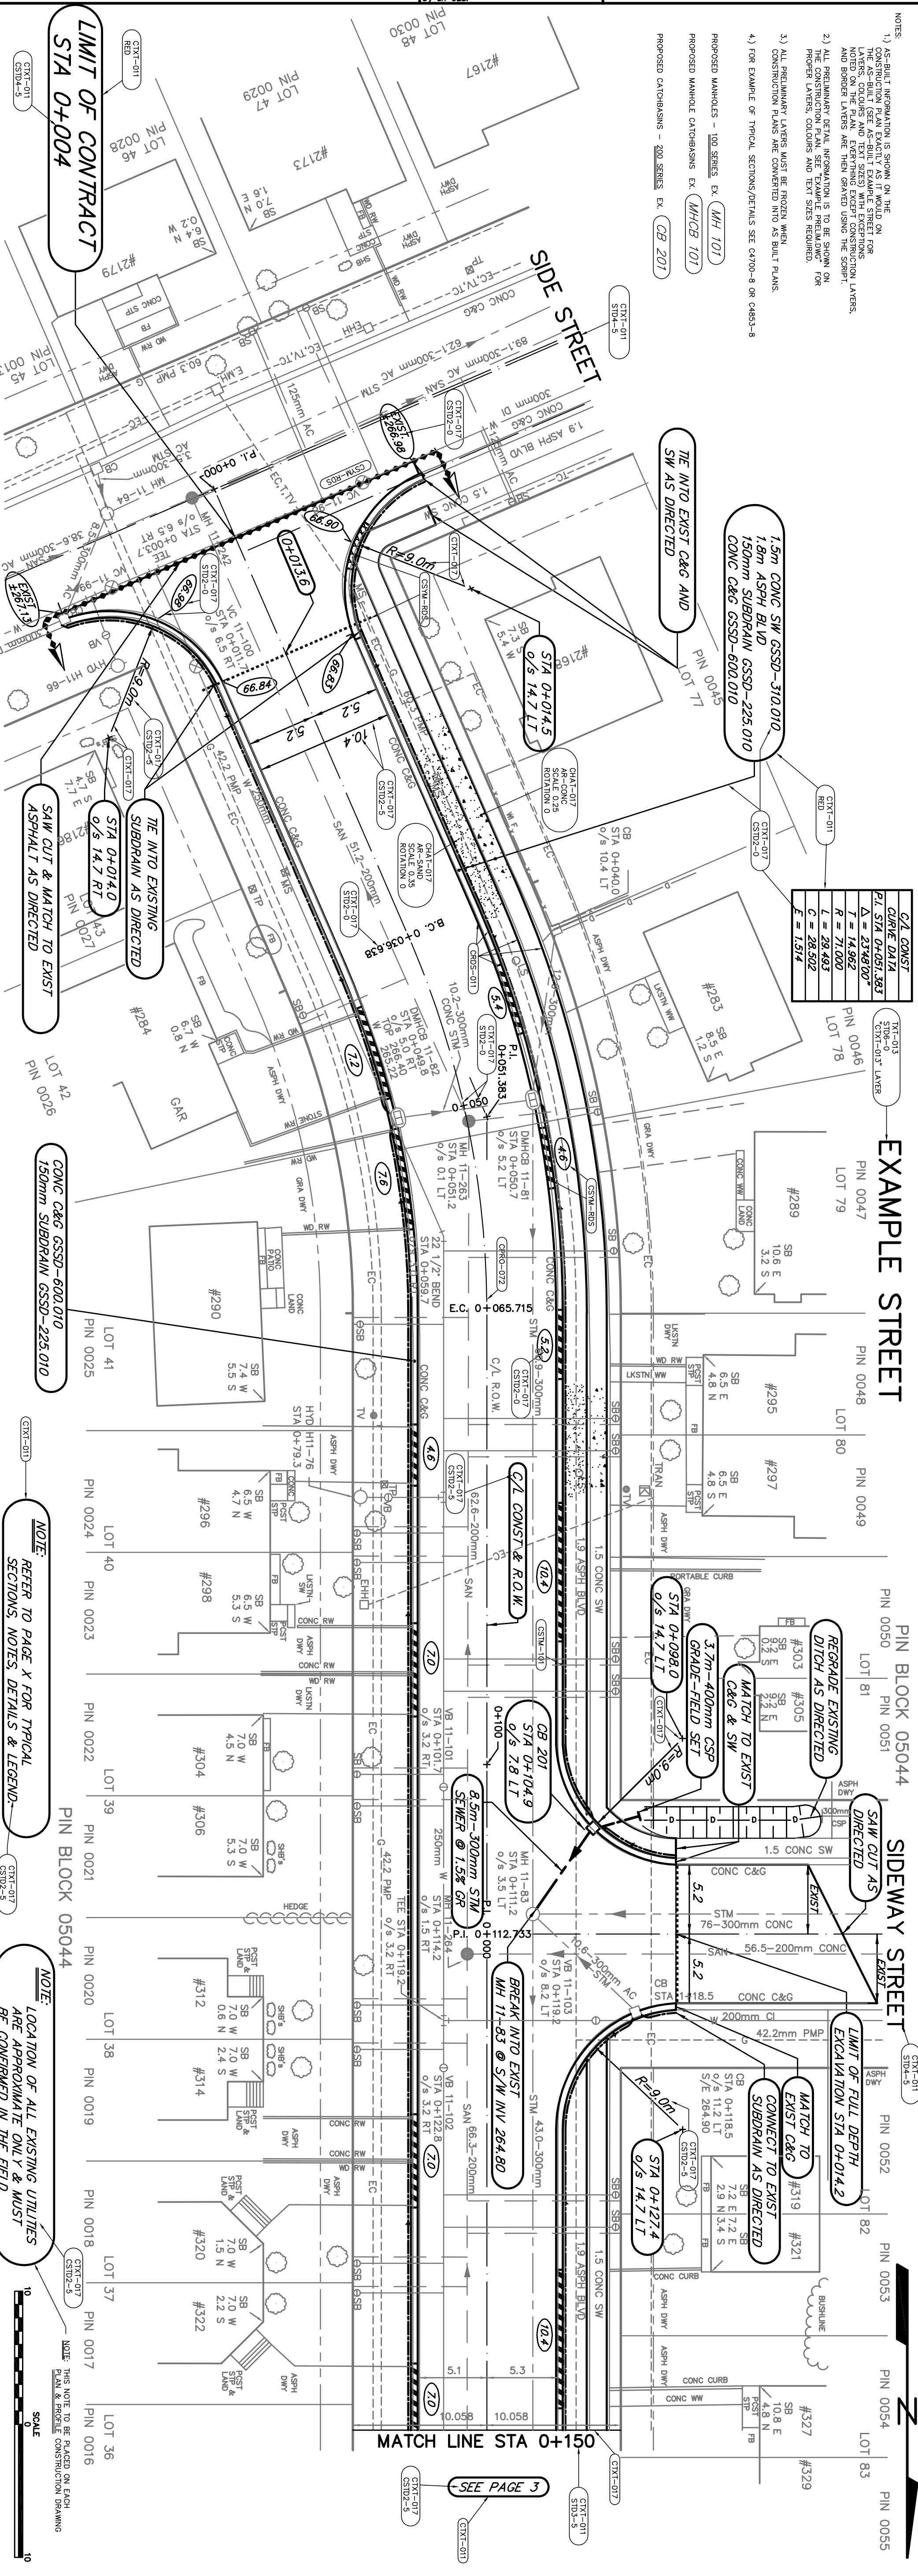

 Sudbury Greater Grand	<i>PLAN AND PROFILE</i>	
	CONTRACT NO.: ENGCX-XX	SCALE: 1"=50' VERT.
STA 0+000 TO STA 0+150 AT SIDE ST & SIDEWAY ST VALLEY EAST AREA	CAD/TITLE NUMBER: CXXXX-X	PAGE NO: 2 of 5