


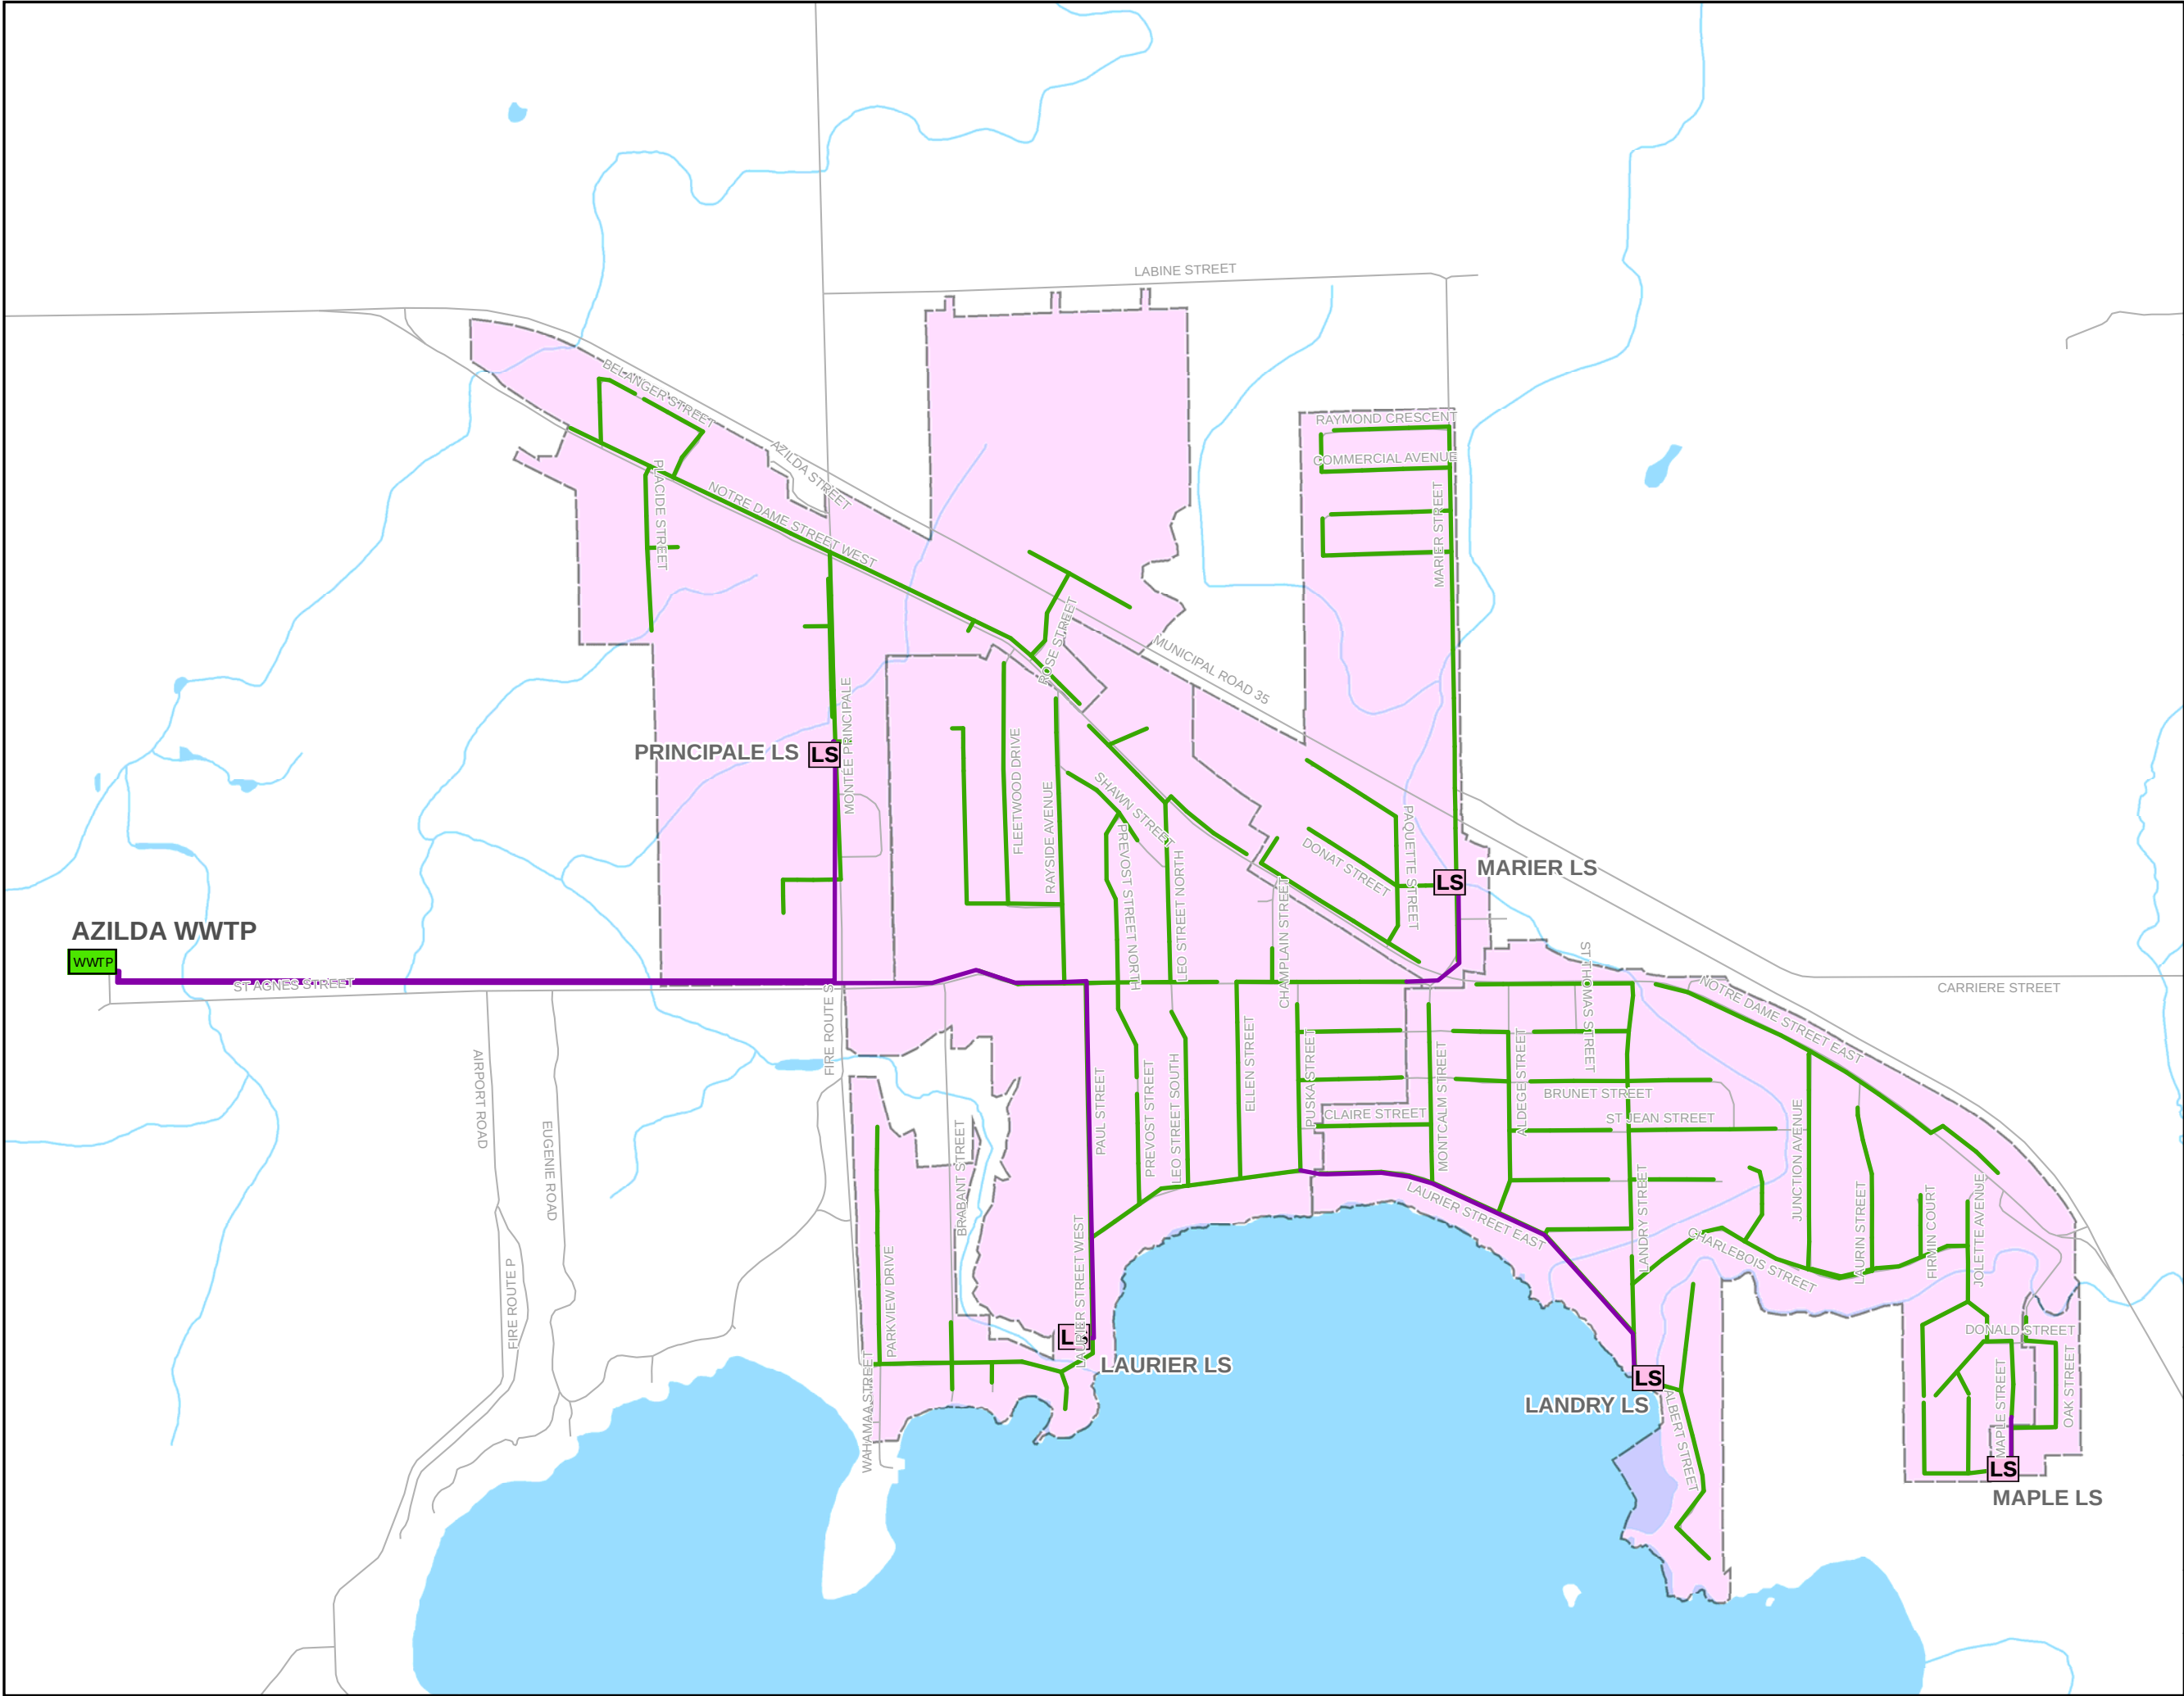


100 COMMERCE VALLEY DRIVE WEST
THORNHILL, ONTARIO,
CANADA, L3T 0A1
WWW.WSPGROUP.COM



200 BRADY STREET
SUDBURY, ONTARIO,
CANADA, P3A 5P3
WWW.GREATERSUDBURY.CA

LEGEND

- LS** LIFT STATION
- WWTP** WASTEWATER TREATMENT PLANT (WWTP)
- FORCEMAIN
- SANITARY SEWER
- ROAD
- WATERBODY
- WATERCOURSE

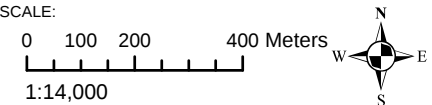


PROJECT:
Water and Wastewater
Master Plan
City of Greater Sudbury

MAP:
AZILDA WASTEWATER
SYSTEM: EXISTING
INFRASTRUCTURE

PROJECT NO.: 121-23026-00	DATE: MARCH 2017
------------------------------	---------------------

DRAWN BY: CM	CHECKED BY: KL	REPORT: MP	FIGURE NO.: 3-1
-----------------	-------------------	---------------	--------------------

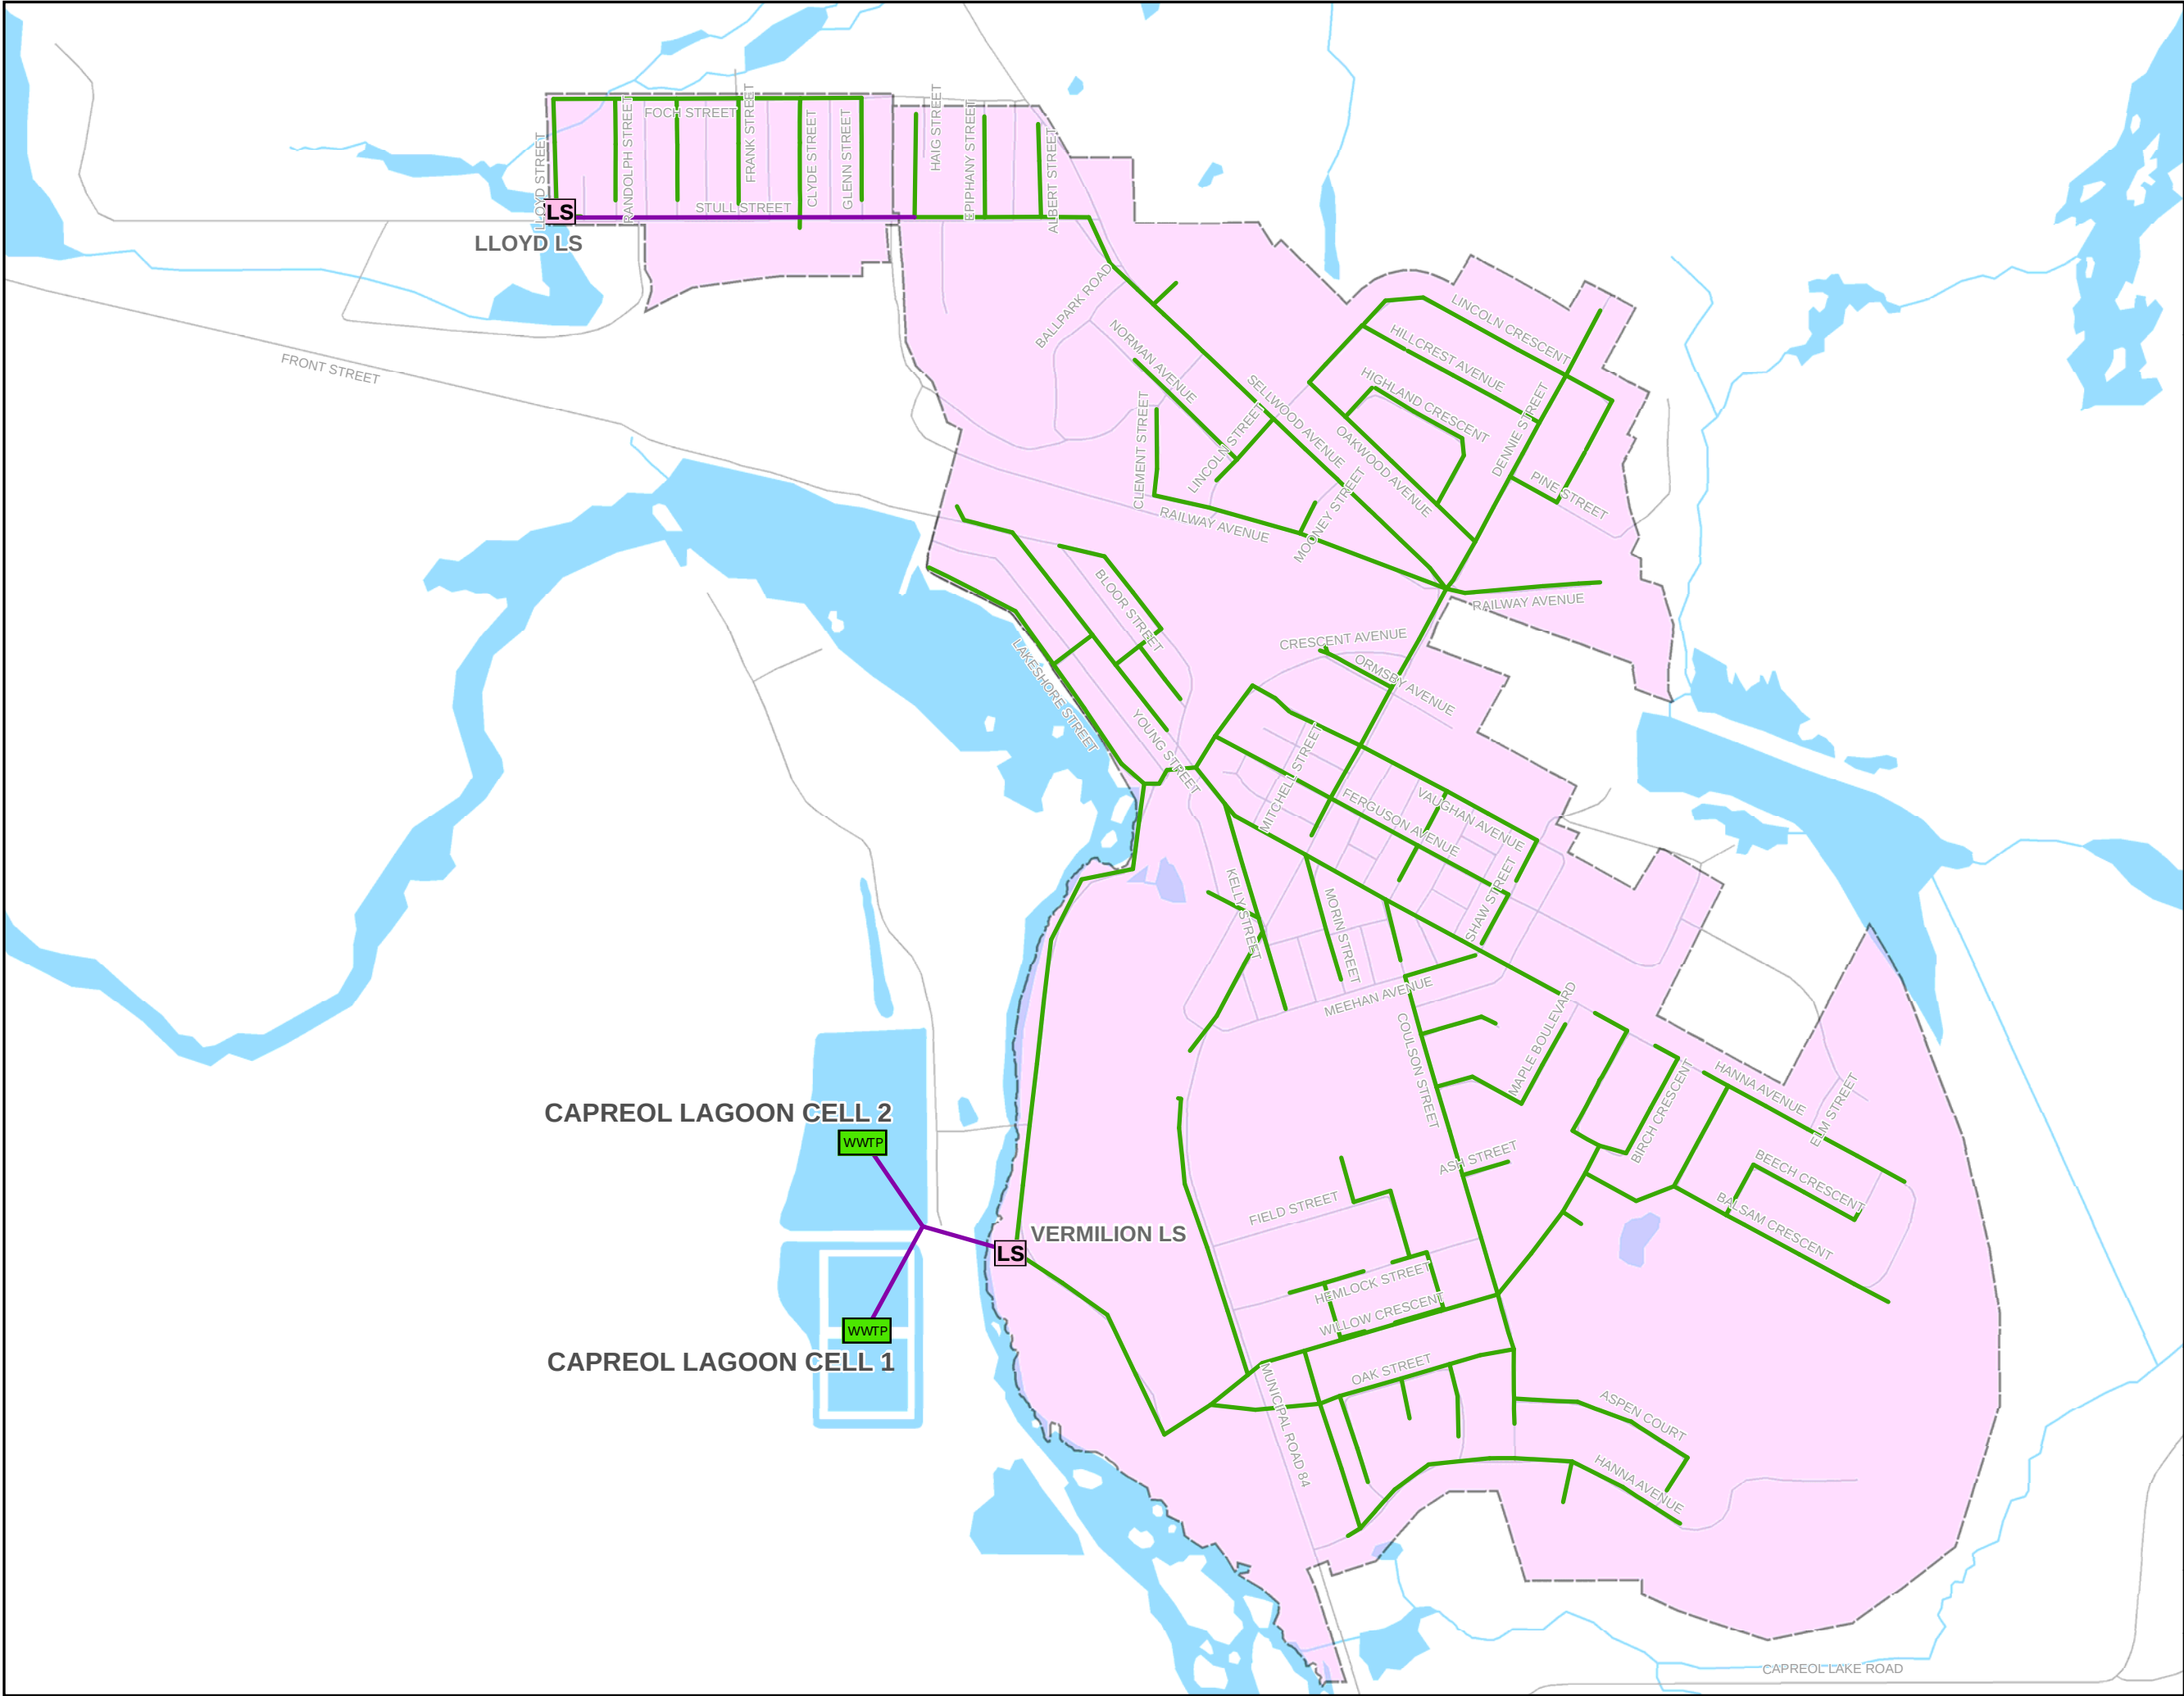


100 COMMERCE VALLEY DRIVE WEST
THORNHILL, ONTARIO,
CANADA, L3T 0A1
WWW.WSPGROUP.COM



200 BRADY STREET
SUDBURY, ONTARIO,
CANADA, P3A 5P3
WWW.GREATERSUDBURY.CA

LEGEND

- LS** LIFT STATION
- WWTP** WASTEWATER TREATMENT PLANT (WWTP)
- FORCEMAIN
- SANITARY SEWER
- ROAD
- WATERBODY
- WATERCOURSE

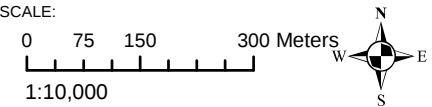


PROJECT:
Water and Wastewater
Master Plan
City of Greater Sudbury

MAP:
CAPREOL WASTEWATER
SYSTEM: EXISTING
INFRASTRUCTURE

PROJECT NO.: 121-23026-00	DATE: MARCH 2017
------------------------------	---------------------

DRAWN BY: CM	CHECKED BY: KL	REPORT: MP	FIGURE NO.: 3-3
-----------------	-------------------	---------------	--------------------

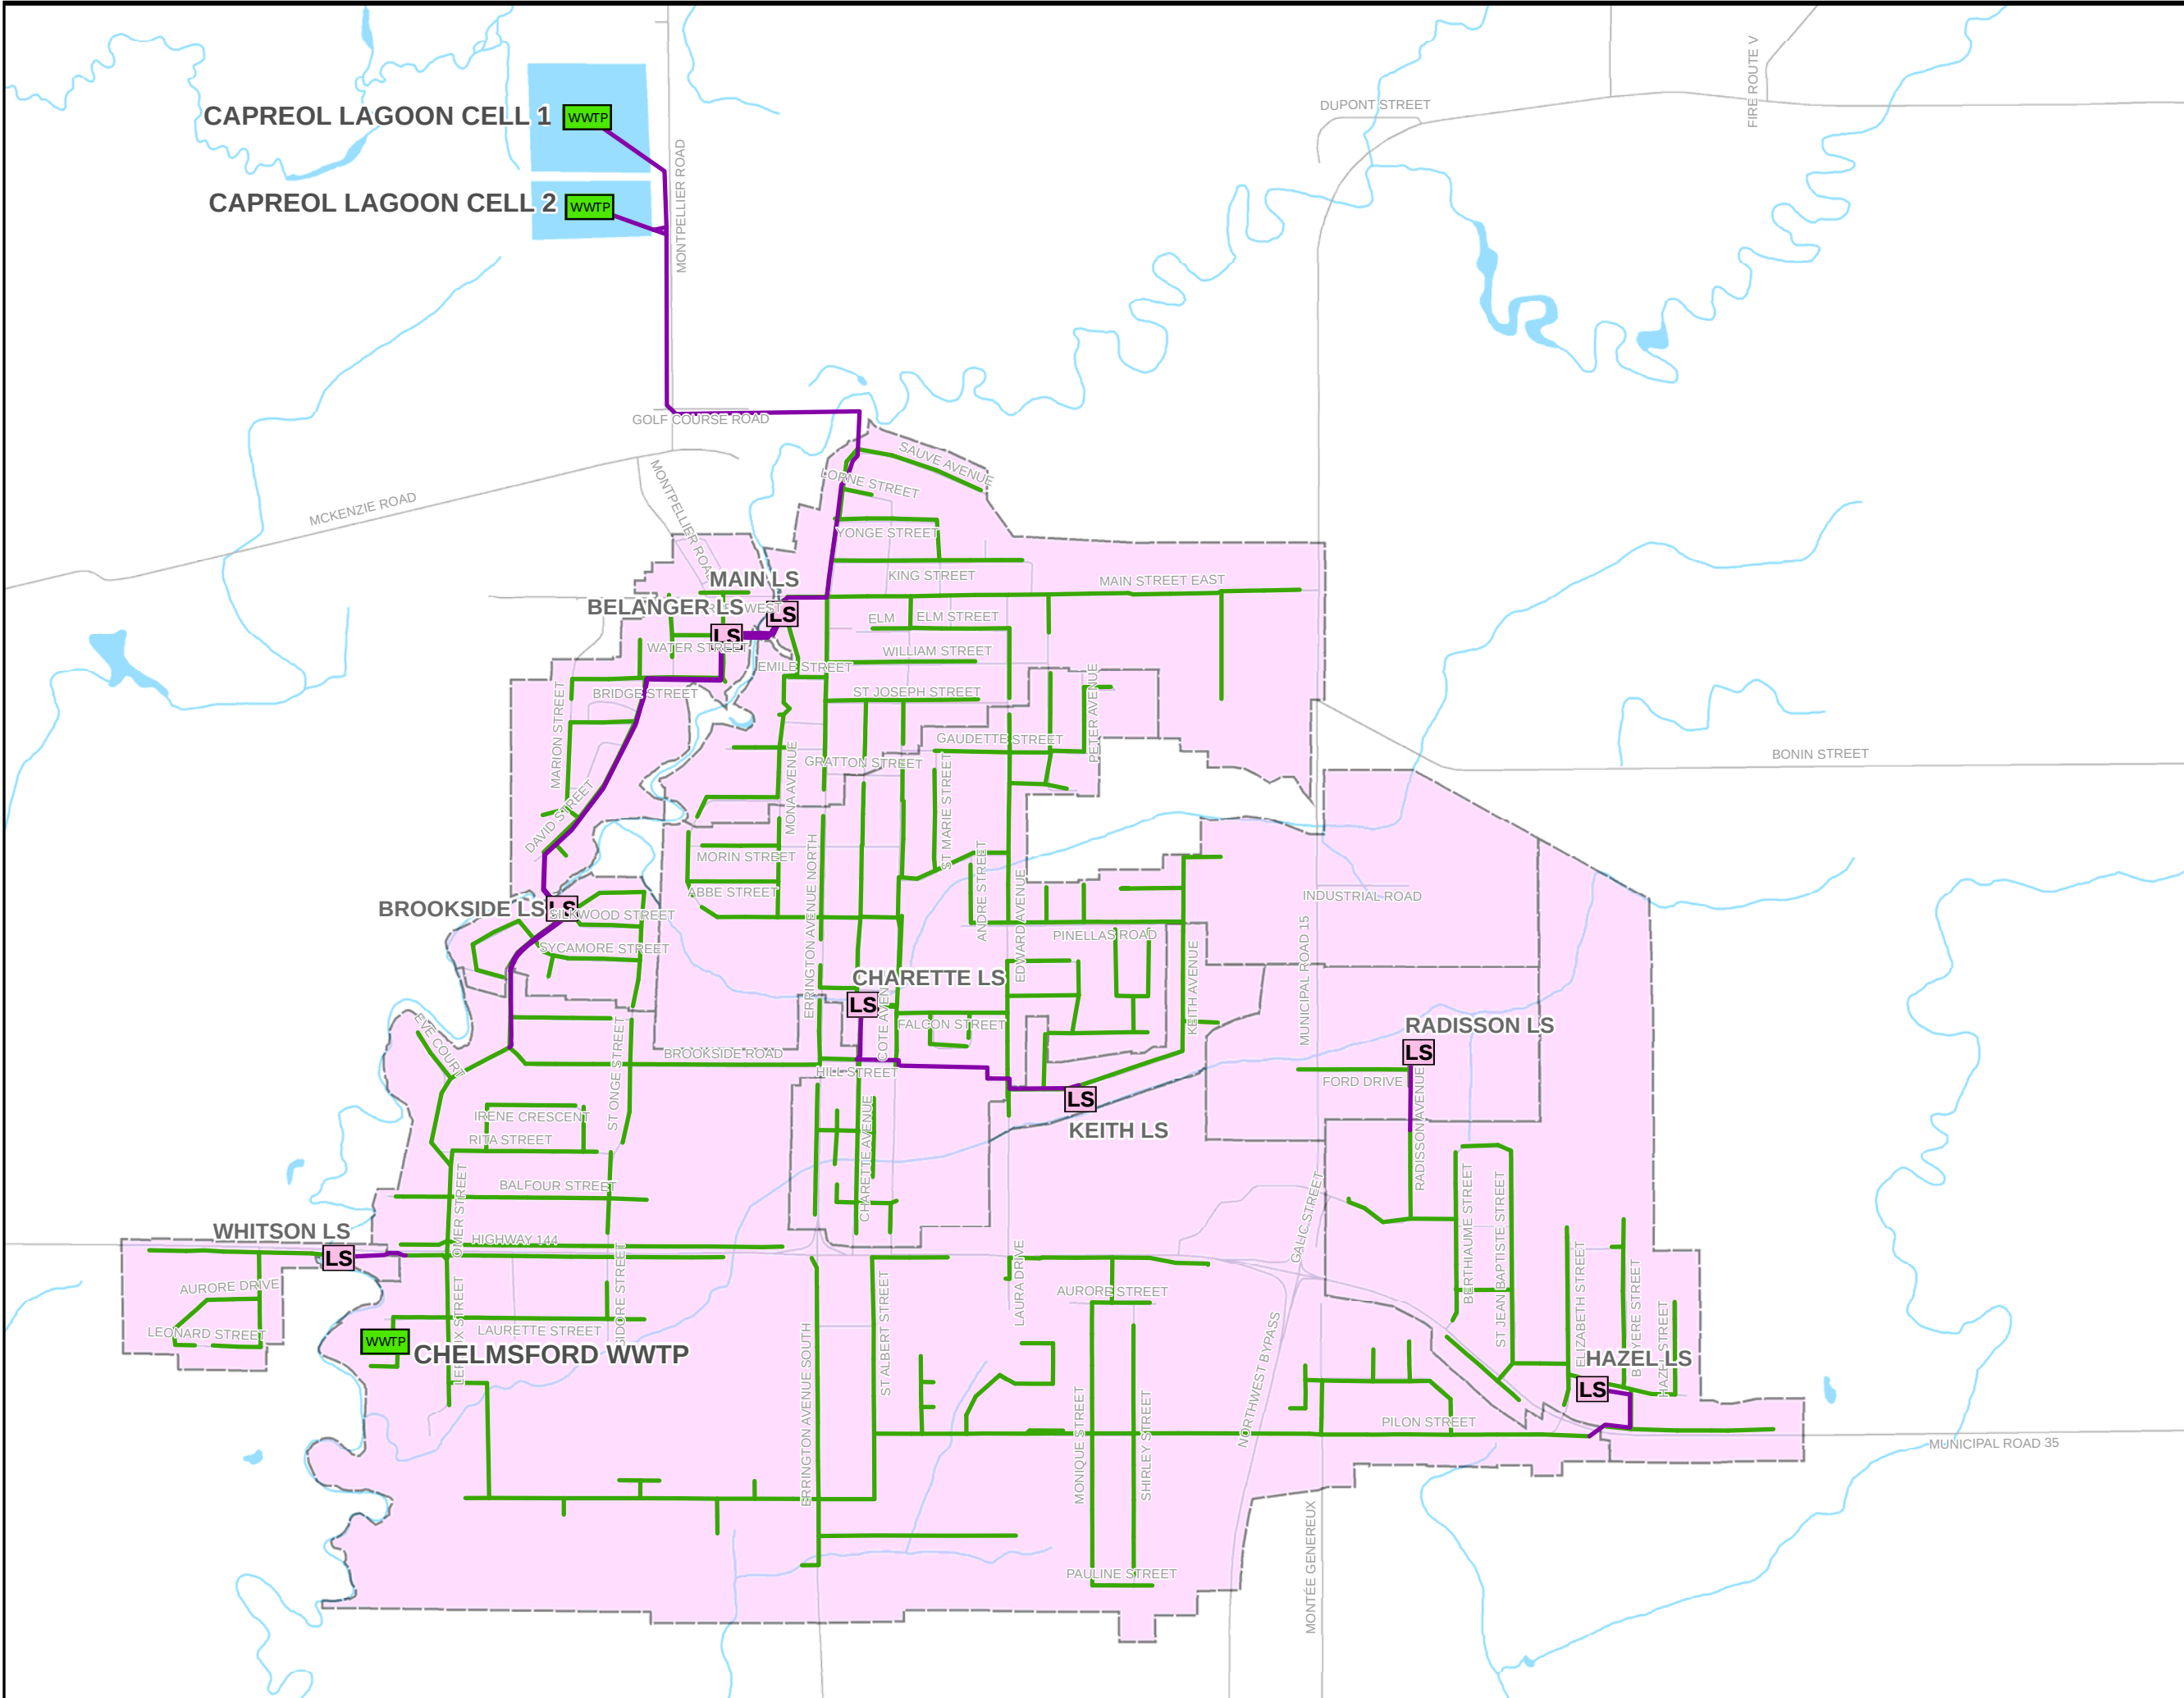


100 COMMERCE VALLEY DRIVE WEST
THORNHILL, ONTARIO,
CANADA, L3T 0A1
WWW.WSPGROUP.COM



200 BRADY STREET
SUDBURY, ONTARIO,
CANADA, P3A 5P3
WWW.GREATERSUDBURY.CA

LEGEND


- LS** LIFT STATION
- WWTP** WASTEWATER TREATMENT PLANT (WWTP)
- FORCEMAIN**
- SANITARY SEWER**
- ROAD**
- WATERBODY**
- WATERCOURSE**

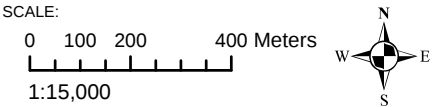

PROJECT: Water and Wastewater Master Plan
City of Greater Sudbury

MAP: CHELMSFORD WASTEWATER SYSTEM: EXISTING INFRASTRUCTURE

PROJECT NO.: 121-23026-00		DATE: MARCH 2017	
DRAWN BY: CM	CHECKED BY: KL	REPORT: MP	FIGURE NO.: 3-5

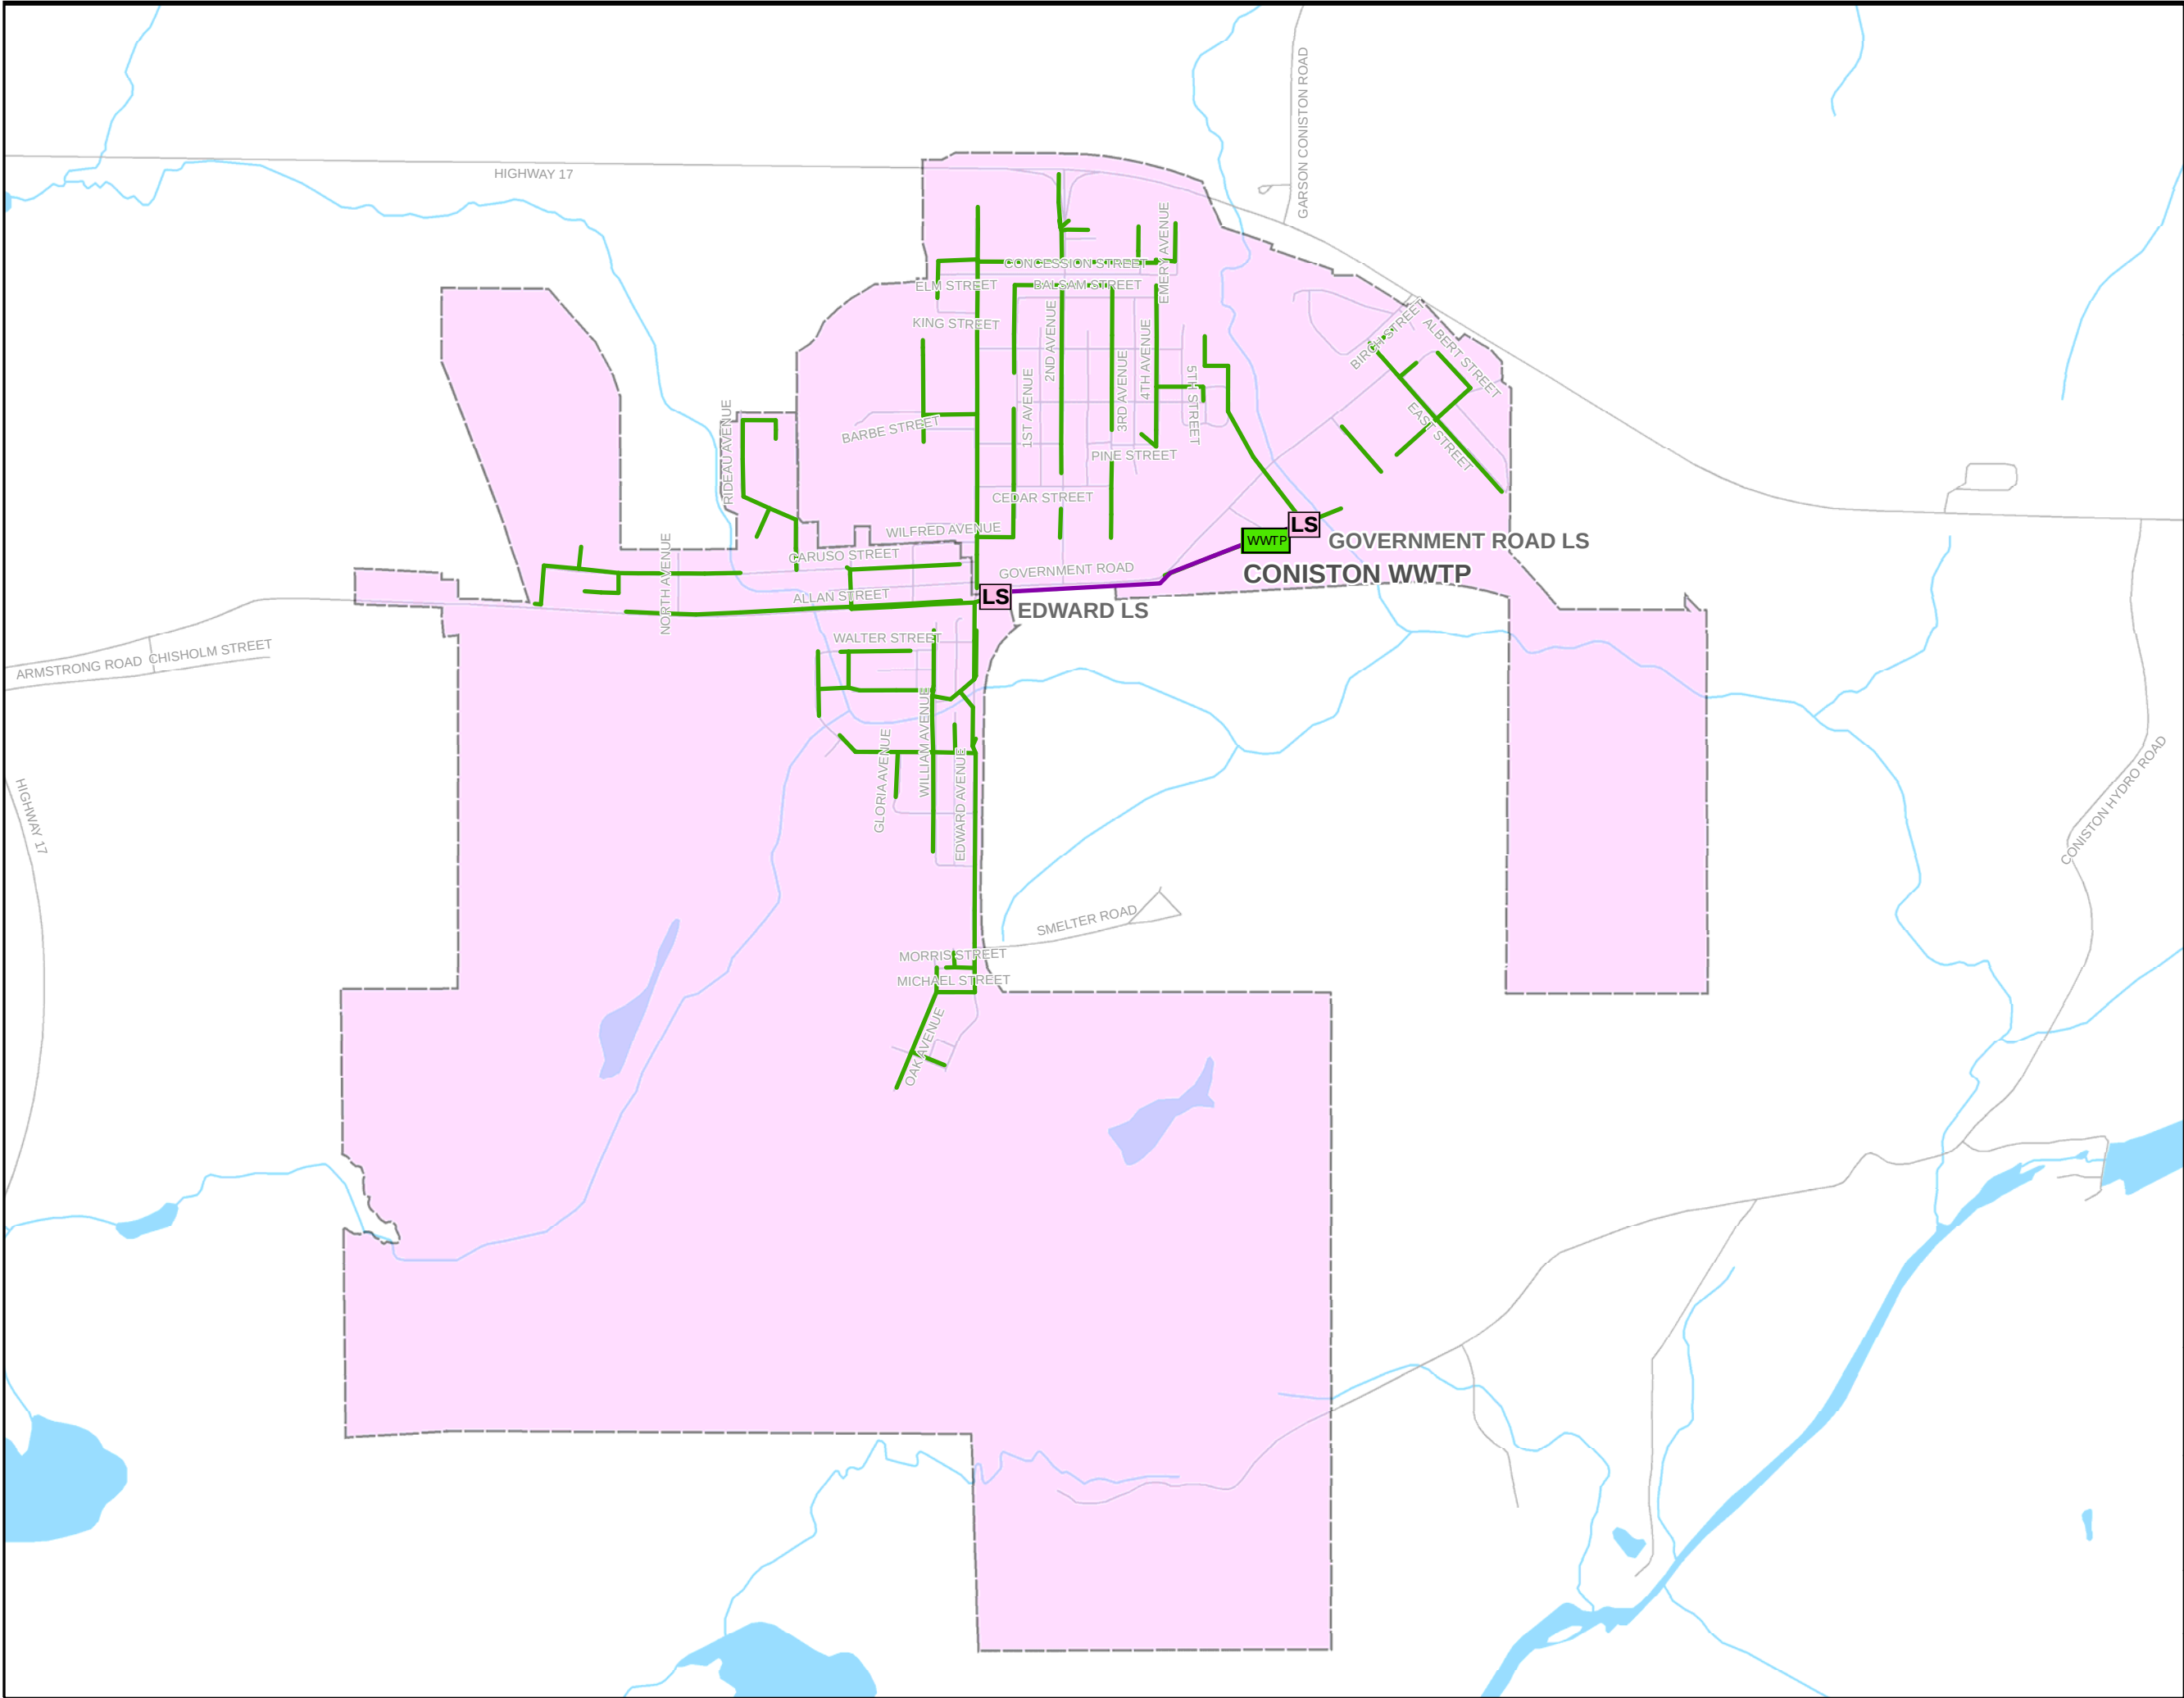

100 COMMERCE VALLEY DRIVE WEST
THORNHILL, ONTARIO,
CANADA, L3T 0A1
WWW.WSPGROUP.COM



200 BRADY STREET
SUDBURY, ONTARIO,
CANADA, P3A 5P3
WWW.GREATERSUDBURY.CA

LEGEND

LS

LIFT STATION

WWTP

WASTEWATER
TREATMENT PLANT
(WWTP)

Force Main

FORCEMAIN

Sanitary Sewer

SANITARY SEWER

Road


ROAD



WATERBODY

Watercourse

WATERCOURSE

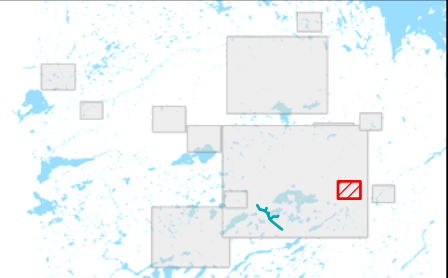

SCALE:

0 100 200 400 Meters
1:14,000



PROJECT:

Water and Wastewater
Master Plan
City of Greater Sudbury

MAP:

CONISTON WASTEWATER
SYSTEM: EXISTING
INFRASTRUCTURE

PROJECT NO.:

121-23026-00

DATE:

MARCH 2017

DRAWN BY:

CM

CHECKED BY:



KL

REPORT:

MP

FIGURE NO.:

3-7

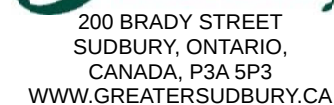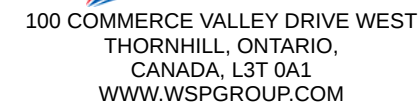

LEGEND

LIFT STATION

WWTP

WASTEWATER
TREATMENT PLANT
(WWTP)


— FORCEMAIN

— SANITARY SEWER

ROAD

WATERBODY

WATERCOURSE

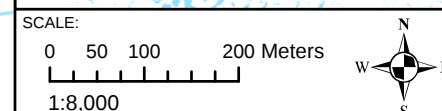

PROJECT: Water and Wastewater
Master Plan
City of Greater Sudbury

MAP:
COPPER CLIFF
WASTEWATER SYSTEM:
EXISTING INFRASTRUCTURE

PROJECT NO.:
121-23026-00



DATE:	MARCH 2017
-------	------------

DRAWN BY:
CM


CHECKED BY	KL
------------	----

REPORT
MP

FIGURE NO.:	3-9
-------------	-----

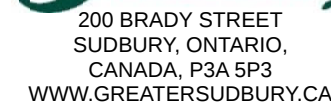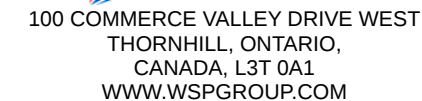

LEGEND

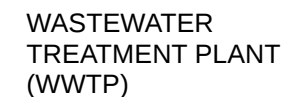


FORCEMAIN

SANITARY SEWER

ROAD



WATERCOURSE

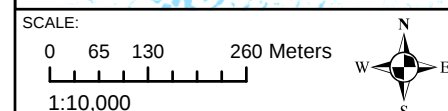



PROJECT: Water and Wastewater
Master Plan
City of Greater Sudbury

MAP:
DOWLING WASTEWATER
SYSTEM: EXISTING
INFRASTRUCTURE

PROJECT NO.: 121-23026-00	DATE: MARCH 2017
------------------------------	---------------------

DRAWN BY: NO.: CM	CHECKED BY: KL	REPORT: MP	FIGURE 3-10
----------------------	-------------------	---------------	----------------

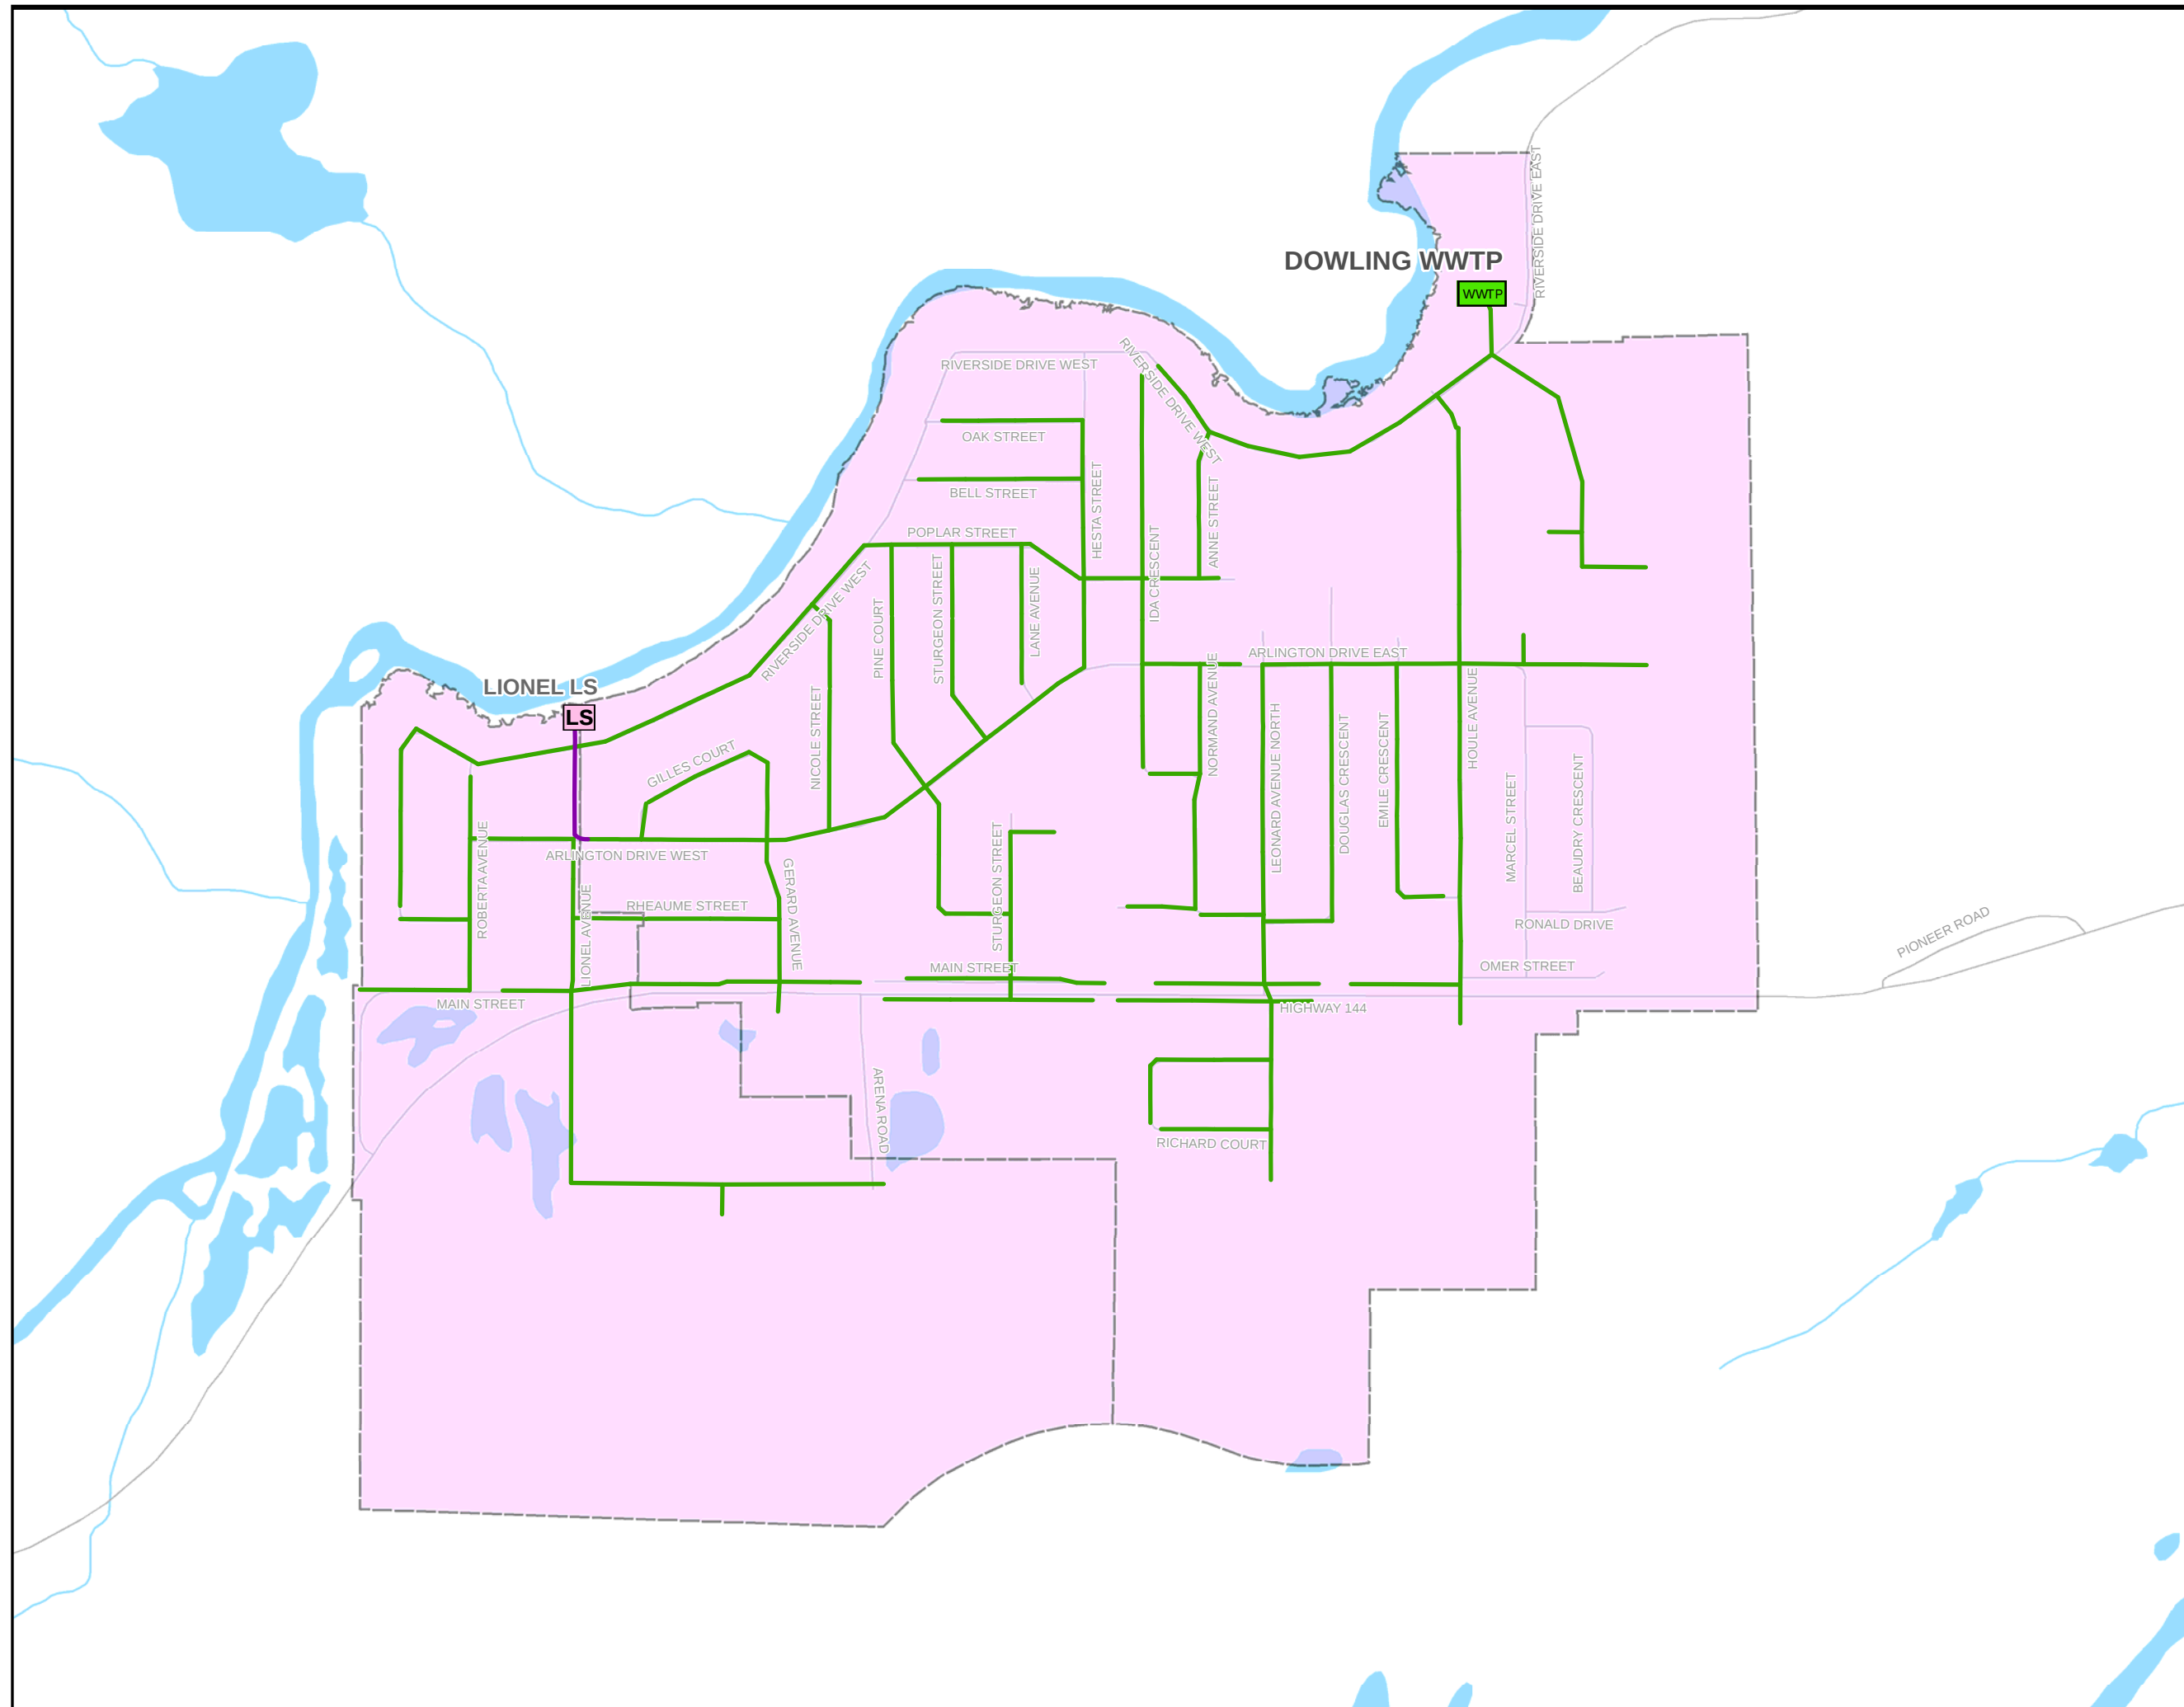

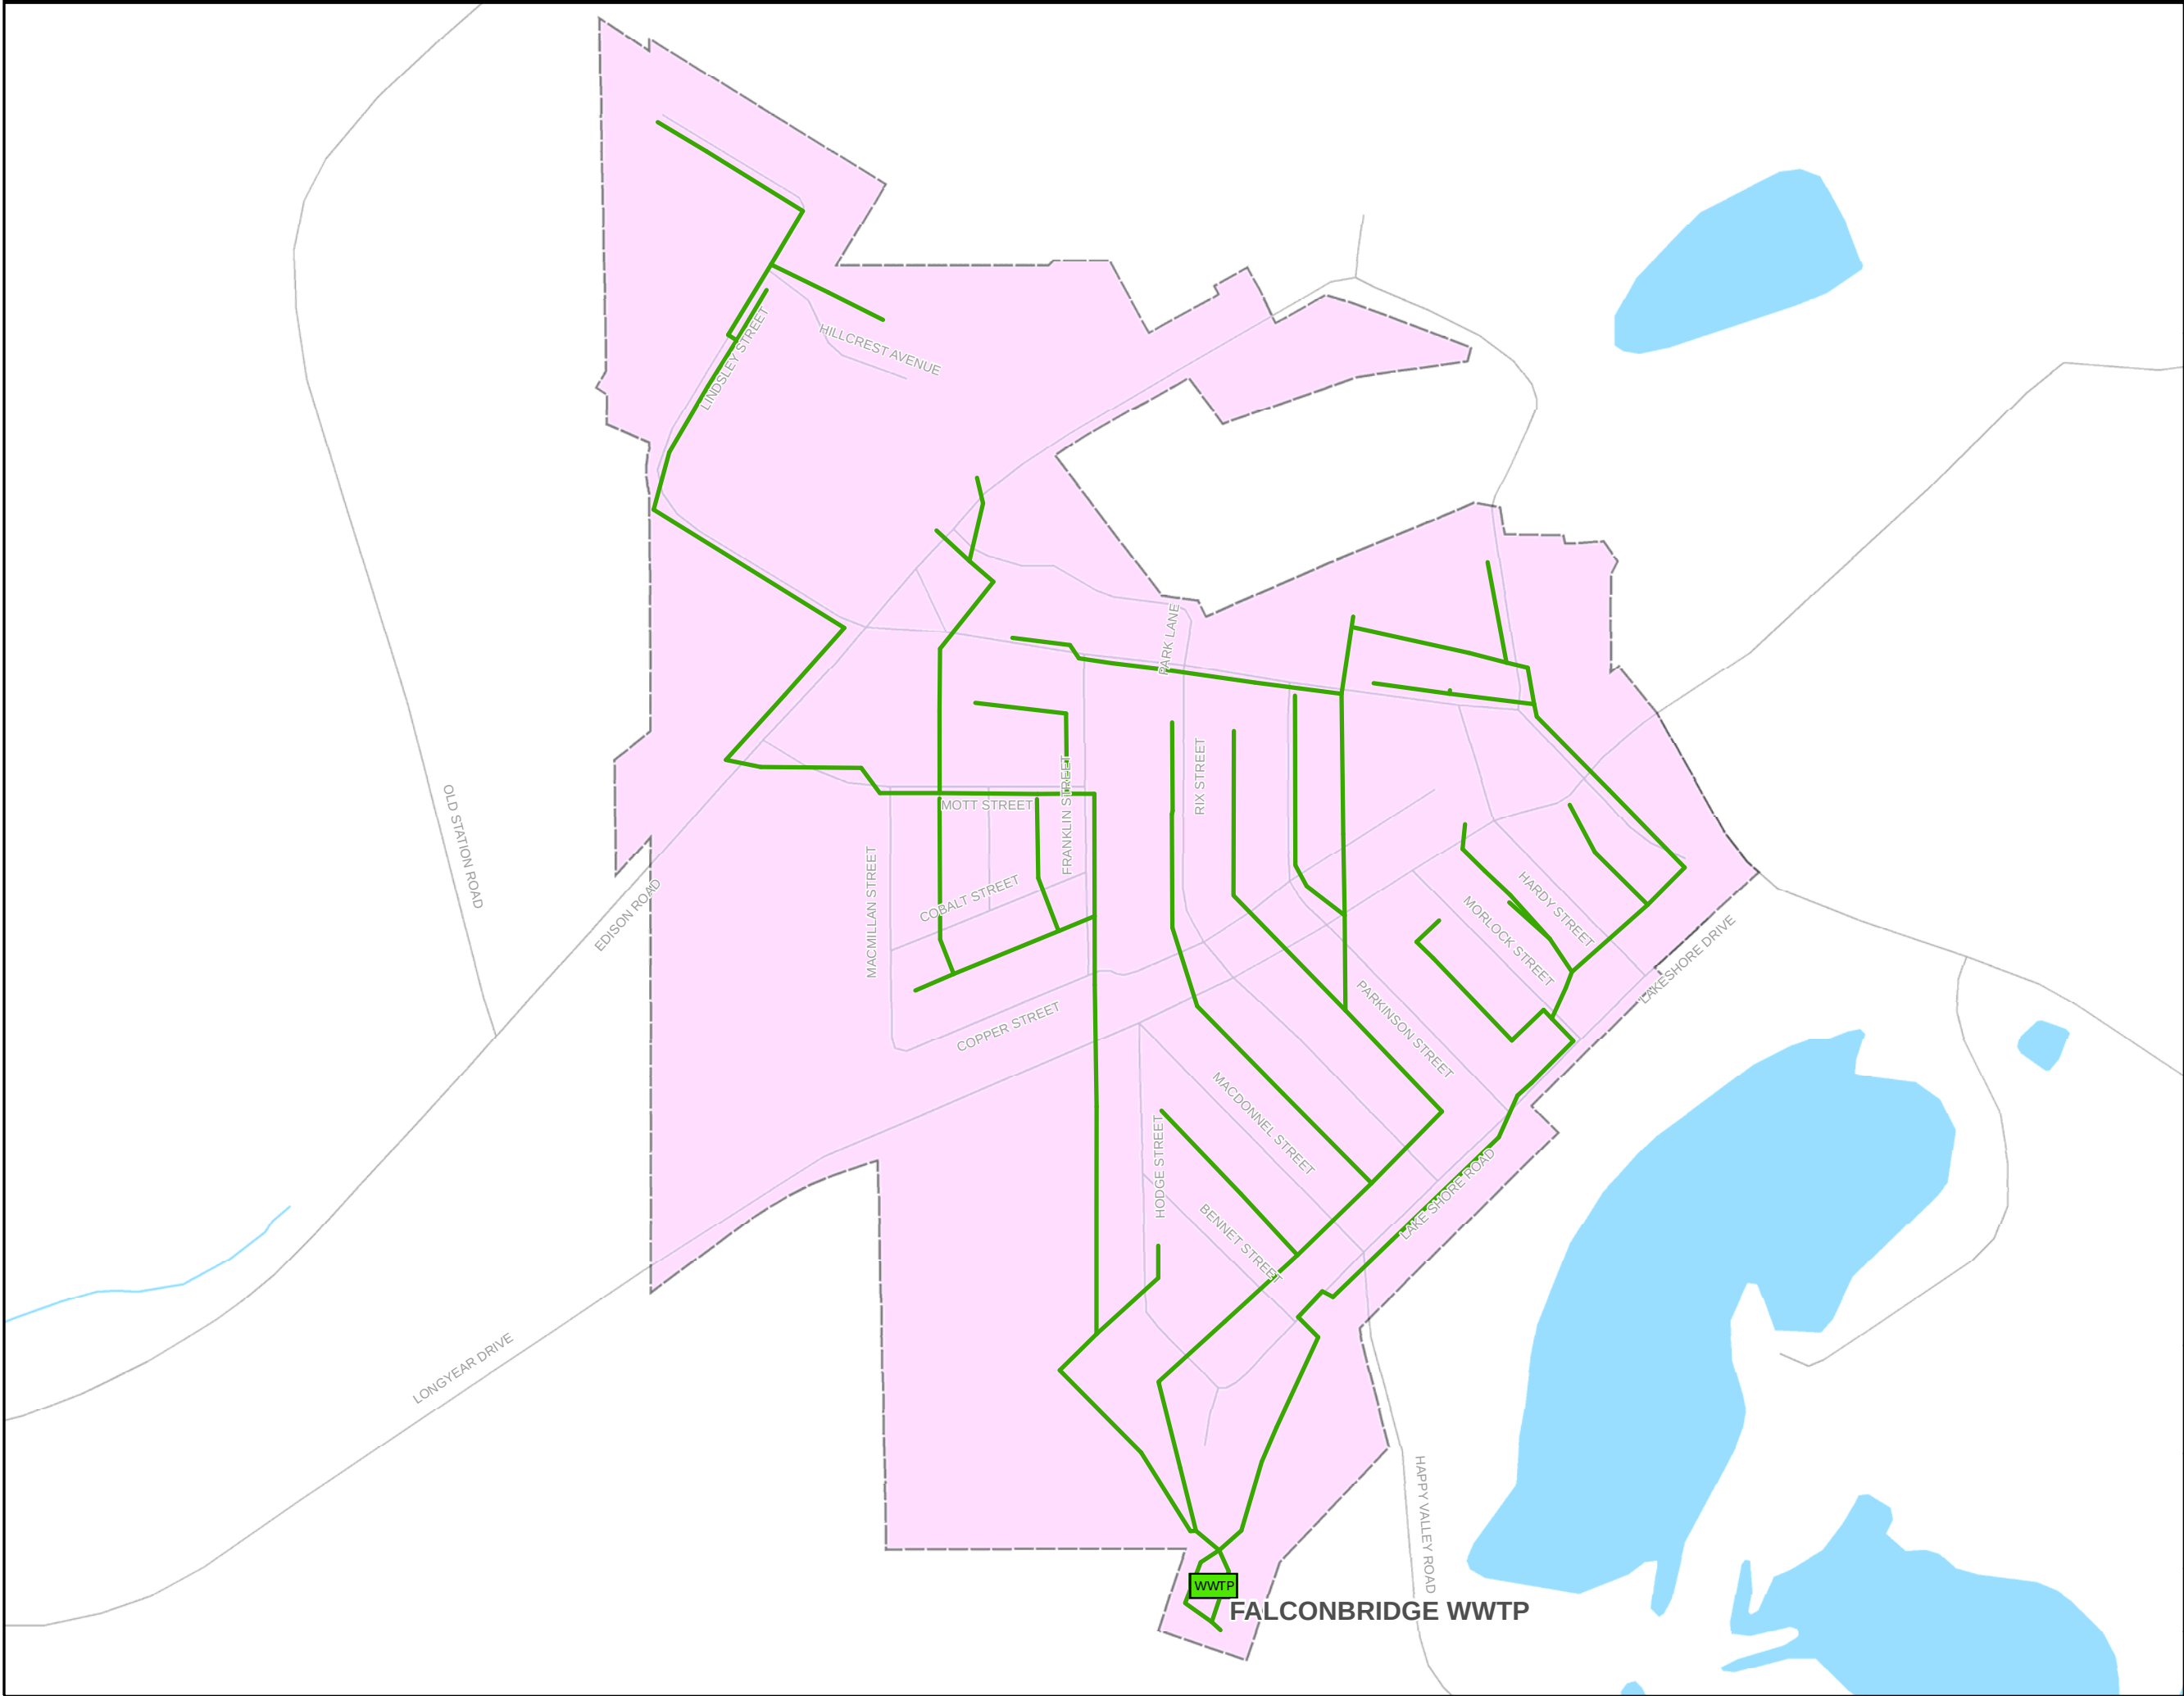




100 COMMERCE VALLEY DRIVE WEST
THORNHILL, ONTARIO,
CANADA, L3T 0A1
WWW.WSPGROUP.COM



200 BRADY STREET
SUDBURY, ONTARIO,
CANADA, P3A 5P3
WWW.GREATERSUDBURY.CA

LEGEND

	WASTEWATER TREATMENT PLANT (WWTP)
	SANITARY SEWER
	ROAD
	WATERBODY
	WATERCOURSE

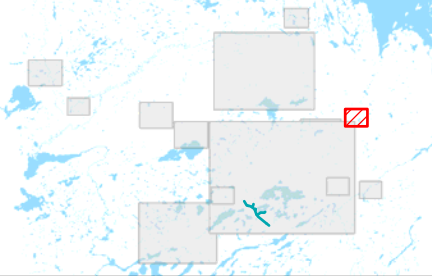

SCALE:

0 25 50 100 Meters

1:5,000




PROJECT:

Water and Wastewater
Master Plan
City of Greater Sudbury

MAP:

FALCONBRIDGE
WASTEWATER SYSTEM:
EXISTING INFRASTRUCTURE

PROJECT NO.: 121-23026-00	DATE: MARCH 2017		
DRAWN BY: NO.: CM	CHECKED BY: KL	REPORT: MP	FIGURE: 3-12

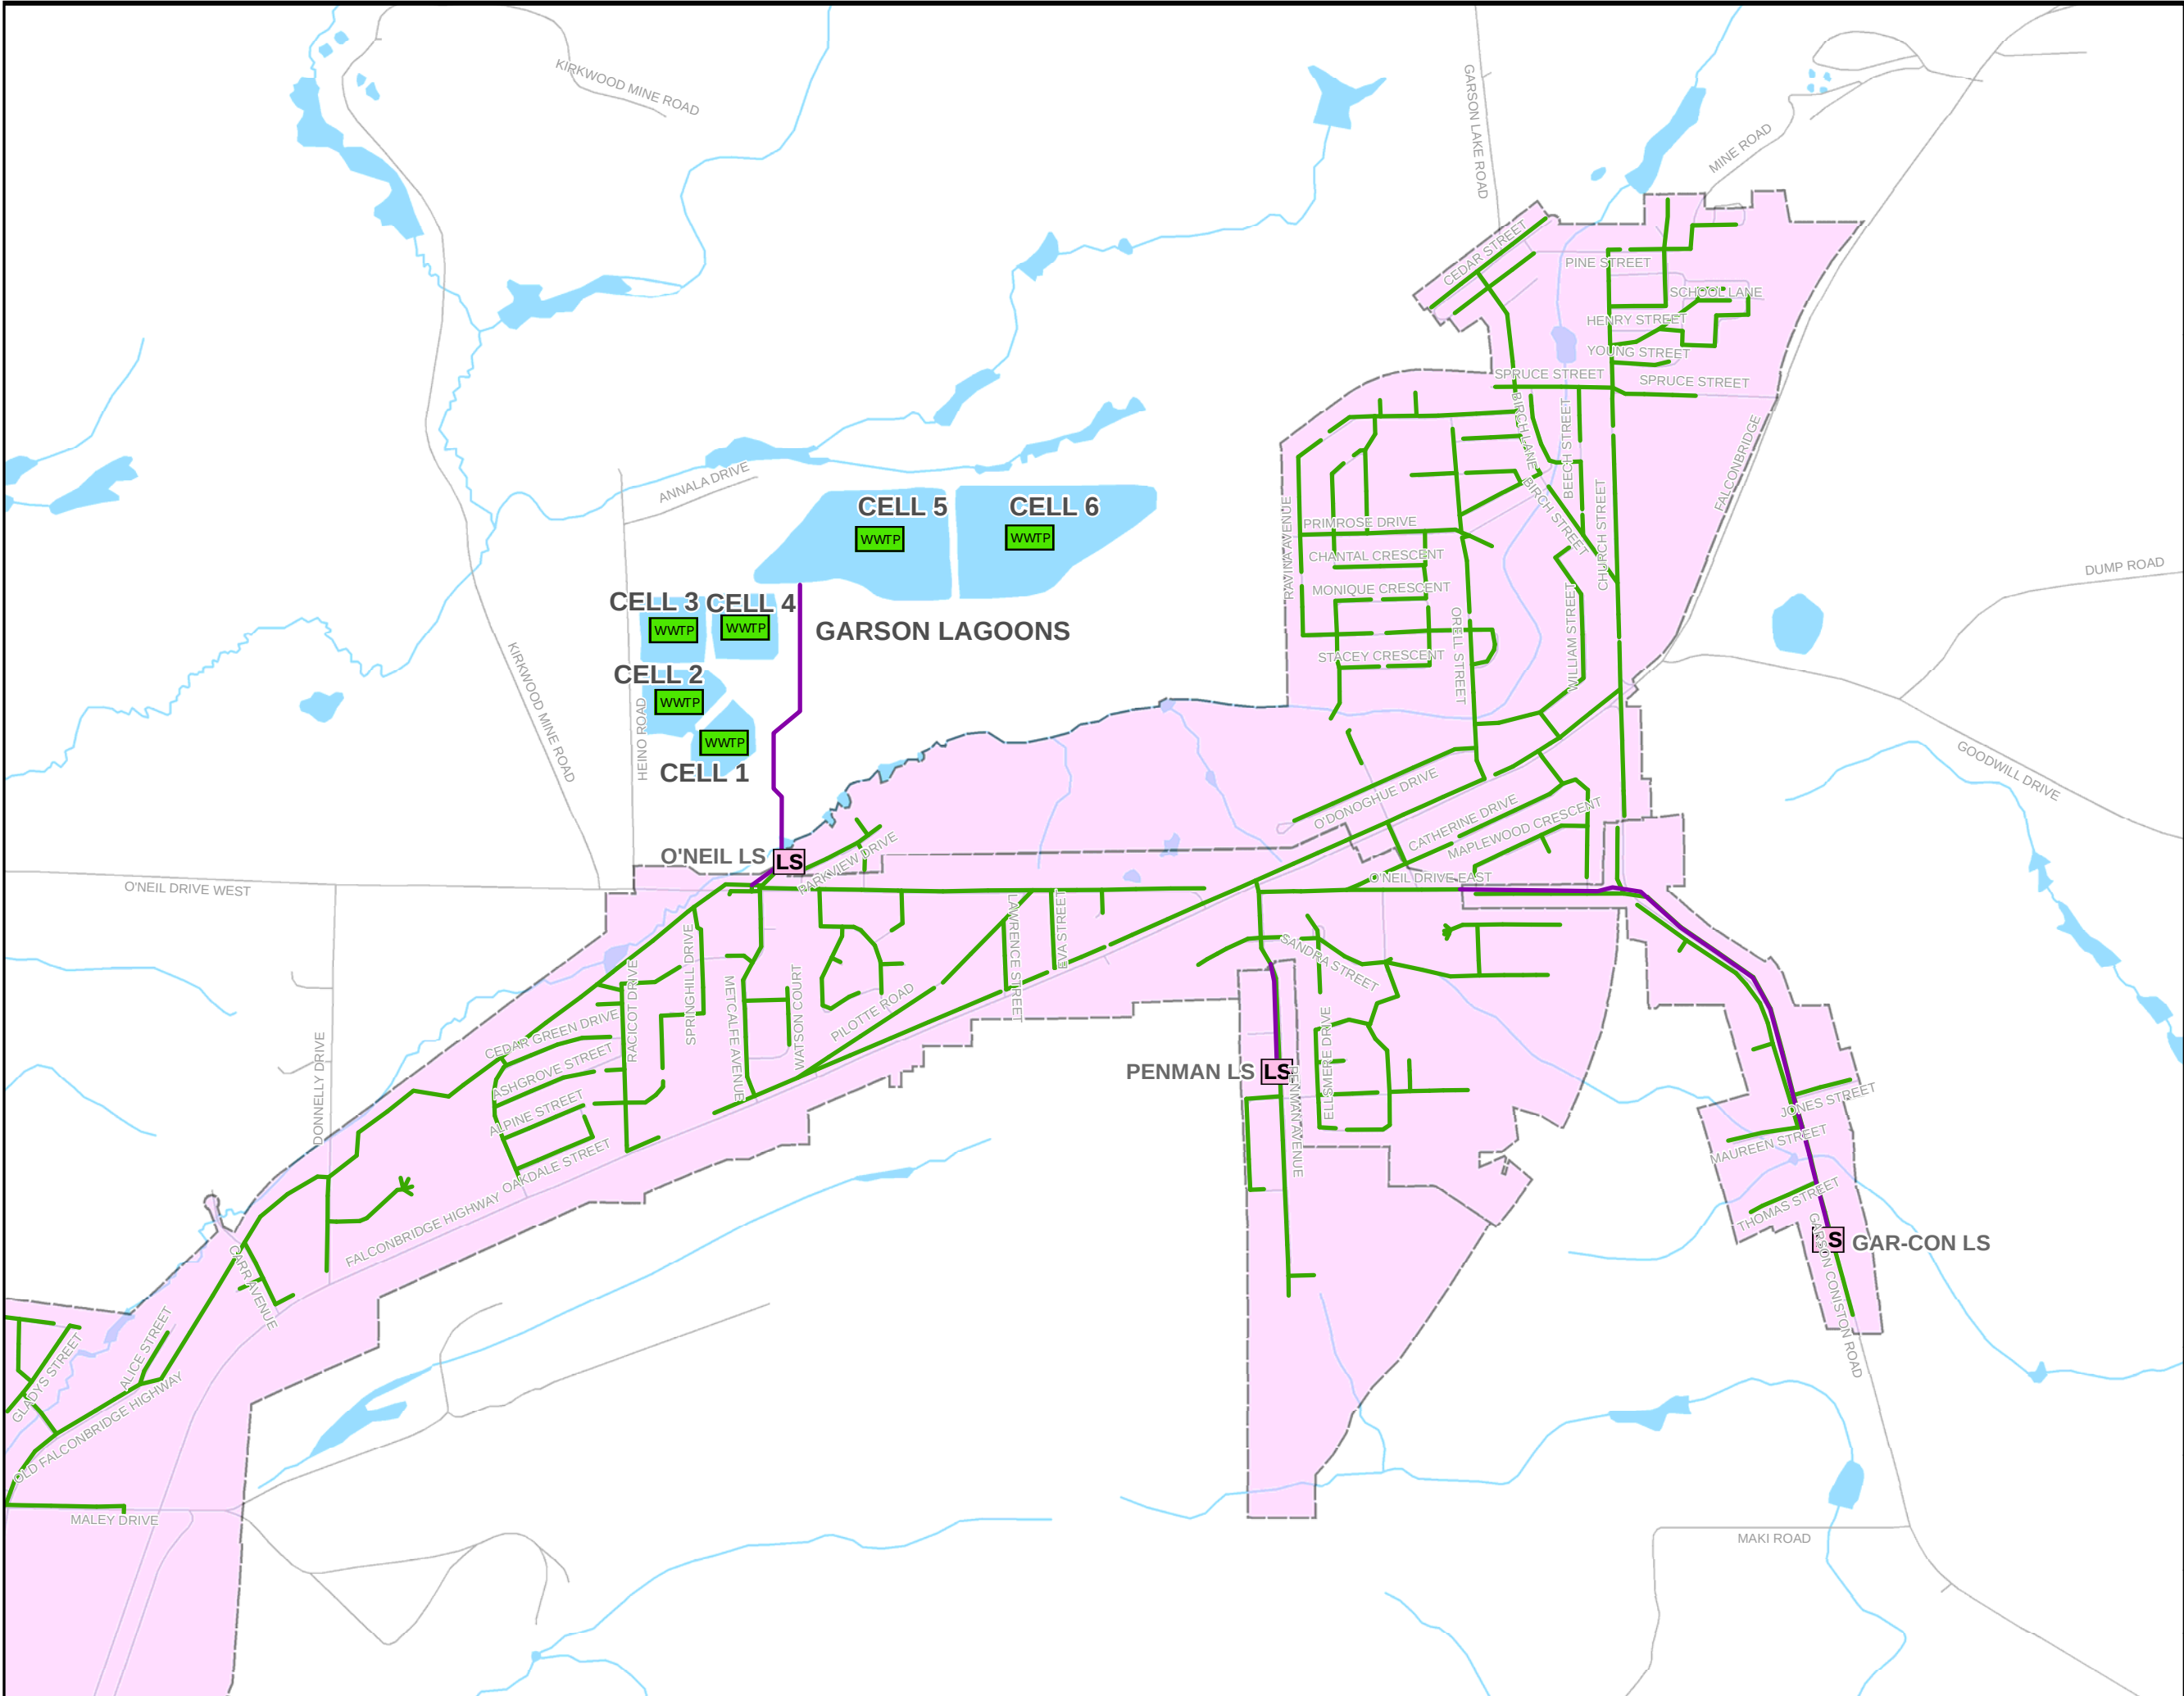


100 COMMERCE VALLEY DRIVE WEST
THORNHILL, ONTARIO,
CANADA, L3T 0A1
WWW.WSPGROUP.COM



200 BRADY STREET
SUDBURY, ONTARIO,
CANADA, P3A 5P3
WWW.GREATERSUDBURY.CA

LEGEND


- LS** LIFT STATION
- WWTP** WASTEWATER TREATMENT PLANT (WWTP)
- FORCEMAIN**
- SANITARY SEWER**
- ROAD**
- WATERBODY**
- WATERCOURSE**

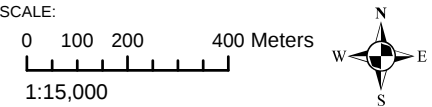

PROJECT:
Water and Wastewater
Master Plan
City of Greater Sudbury

MAP:
GARSON WASTEWATER
SYSTEM: EXISTING
INFRASTRUCTURE

PROJECT NO.: 121-23026-00		DATE: MARCH 2017	
DRAWN BY: NO.: CM	CHECKED BY: KL	REPORT: MP	FIGURE 3-14

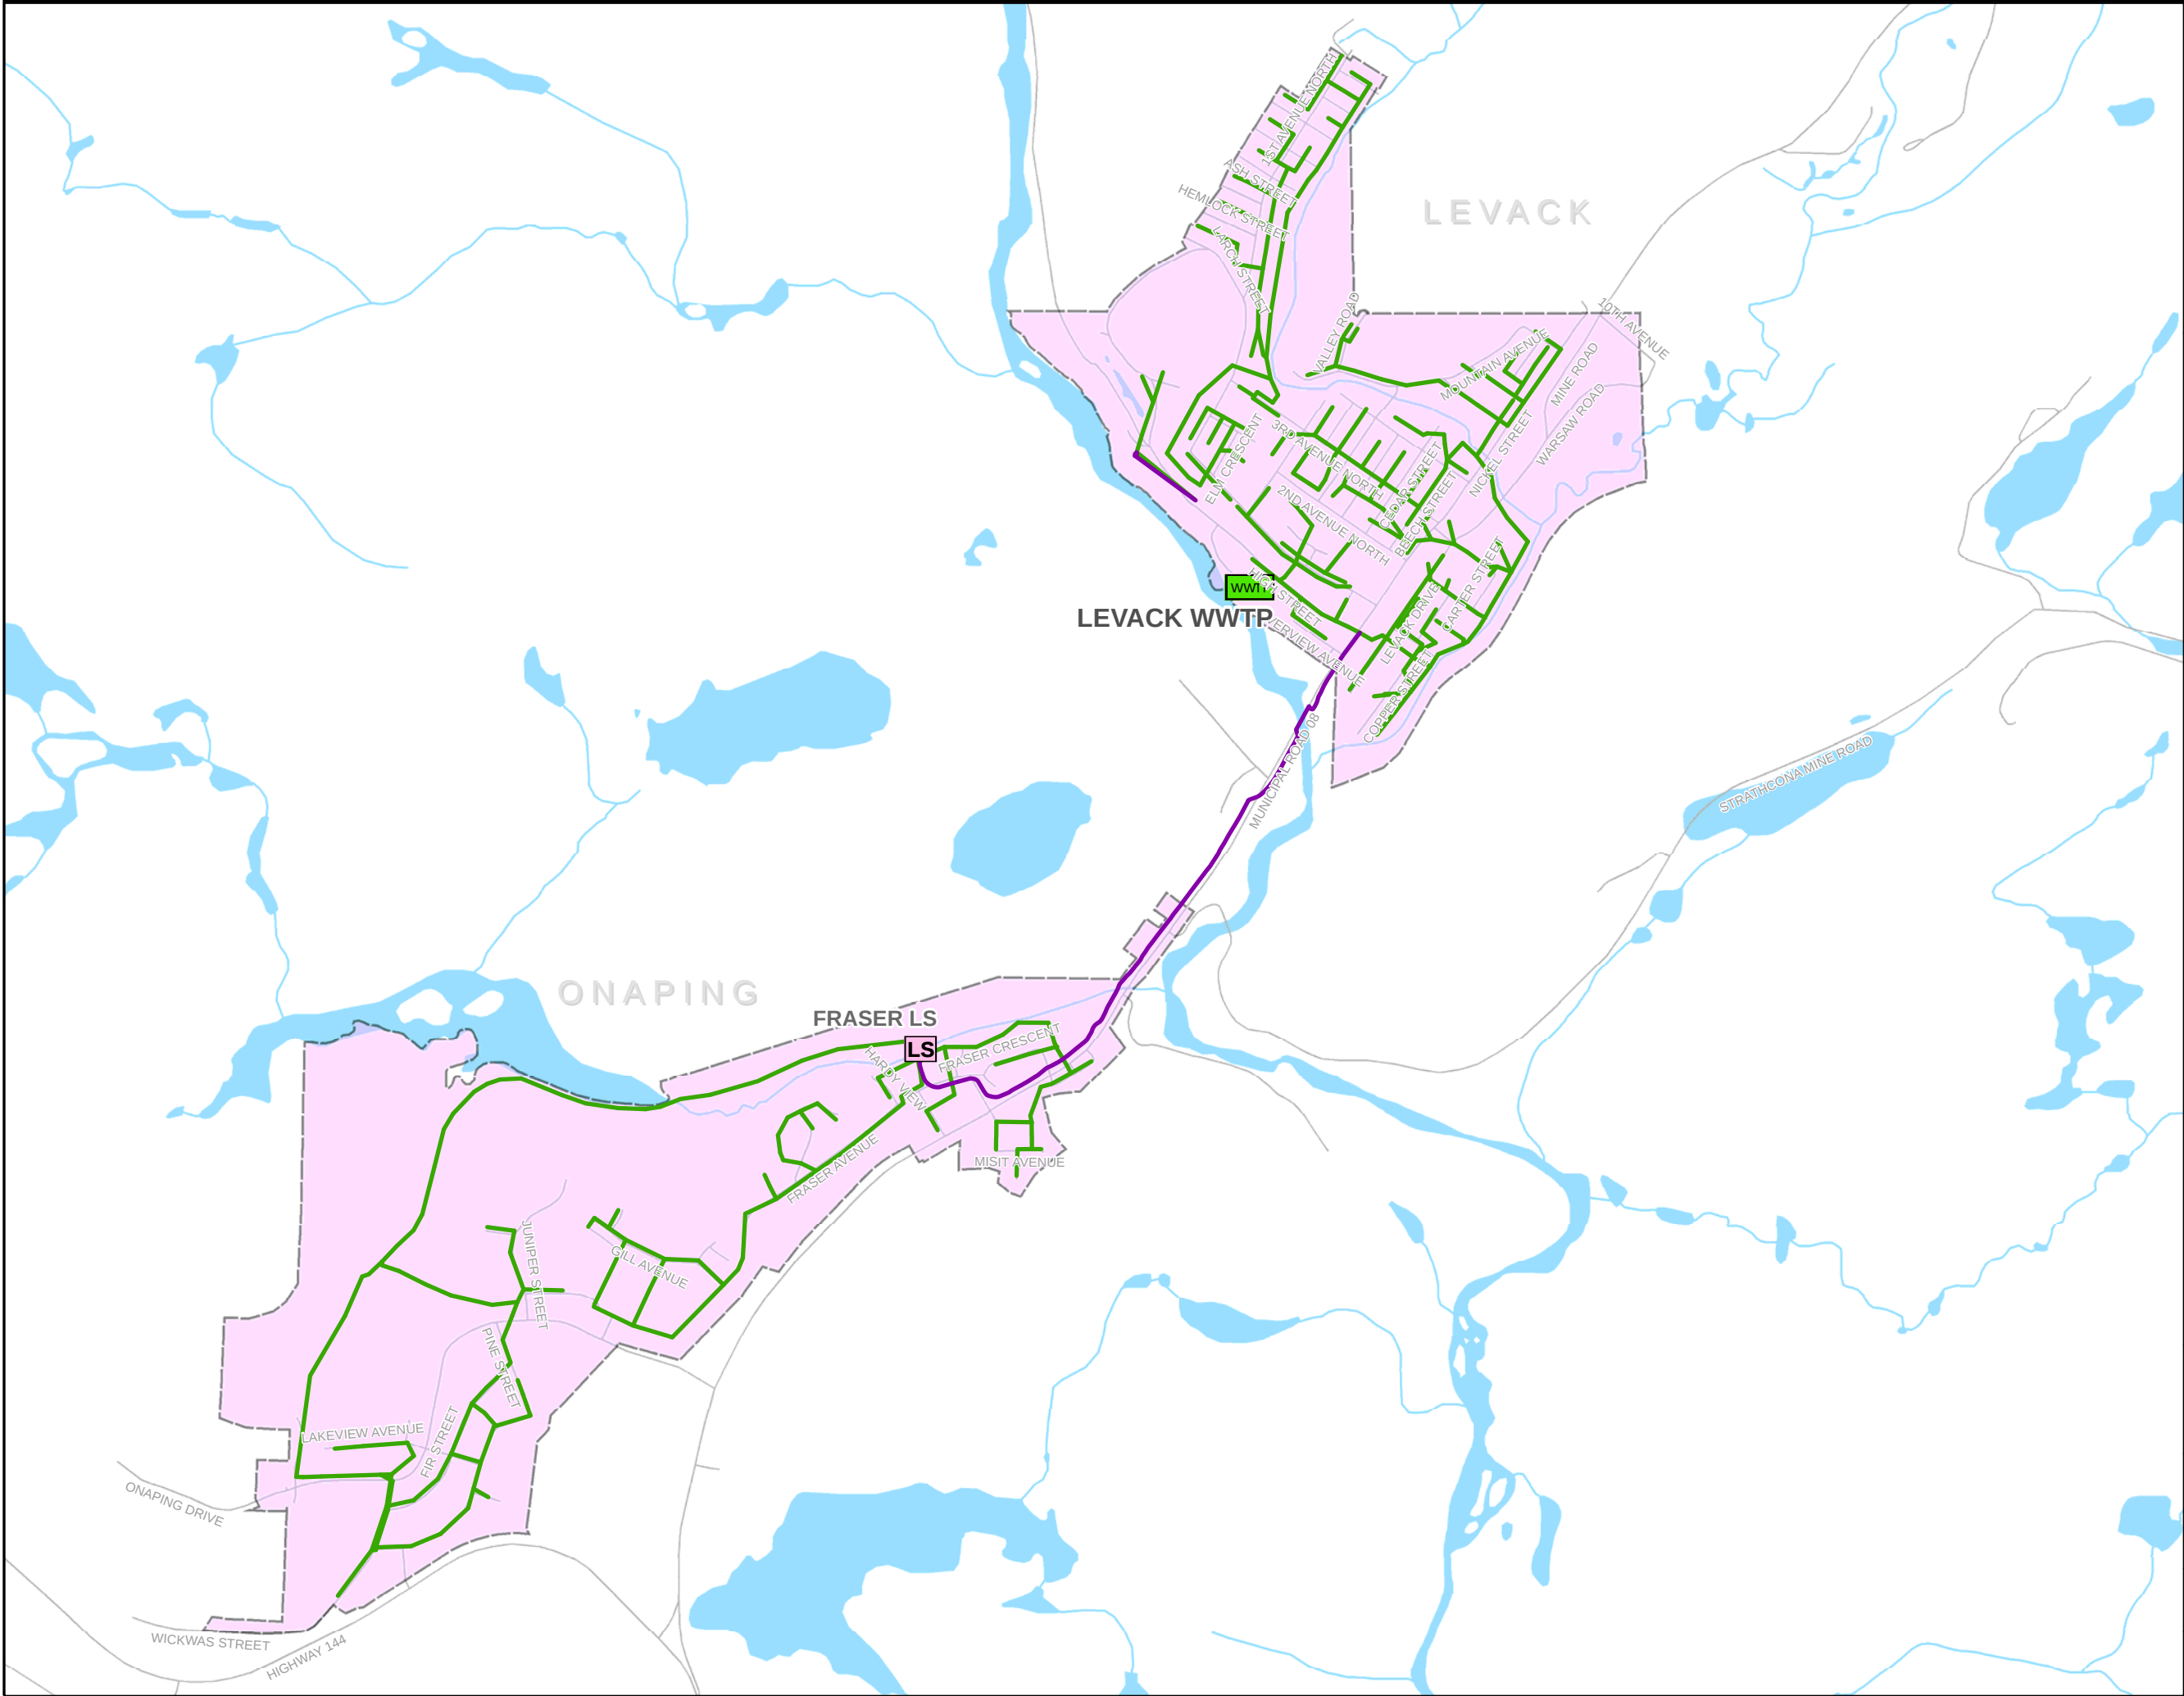


100 COMMERCE VALLEY DRIVE WEST
THORNHILL, ONTARIO,
CANADA, L3T 0A1
WWW.WSPGROUP.COM



200 BRADY STREET
SUDBURY, ONTARIO,
CANADA, P3A 5P3
WWW.GREATERSUDBURY.CA

LEGEND

- LS** LIFT STATION
- WWTP** WASTEWATER TREATMENT PLANT (WWTP)
- FORCEMAIN
- SANITARY SEWER
- ROAD
- WATERBODY
- WATERCOURSE

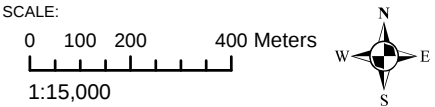



PROJECT:

Water and Wastewater
Master Plan
City of Greater Sudbury


MAP:

ONAPING-LEVACK
WASTEWATER SYSTEM:
EXISTING INFRASTRUCTURE

PROJECT NO.: 121-23026-00		DATE: MARCH 2017	
DRAWN BY: NO.: CM	CHECKED BY: KL	REPORT: MP	FIGURE 3-15

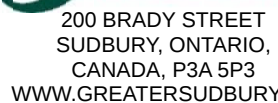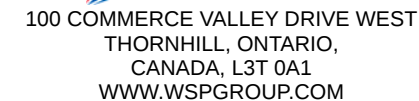

LEGEND

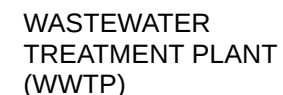


FORCEMAIN



ROAD



WATERCOURSE

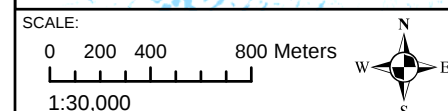


PROJECT: Water and Wastewater
Master Plan
City of Greater Sudbury


MAP:

LIVELY-WALDEN
WASTEWATER SYSTEM:
EXISTING INFRASTRUCTURE

PROJECT NO.: 121-23026-00	DATE: MARCH 2017
------------------------------	---------------------

DRAWN BY:	CHECKED BY:	REPORT:	FIGURE
NO.: CM	KL	MP	3-17

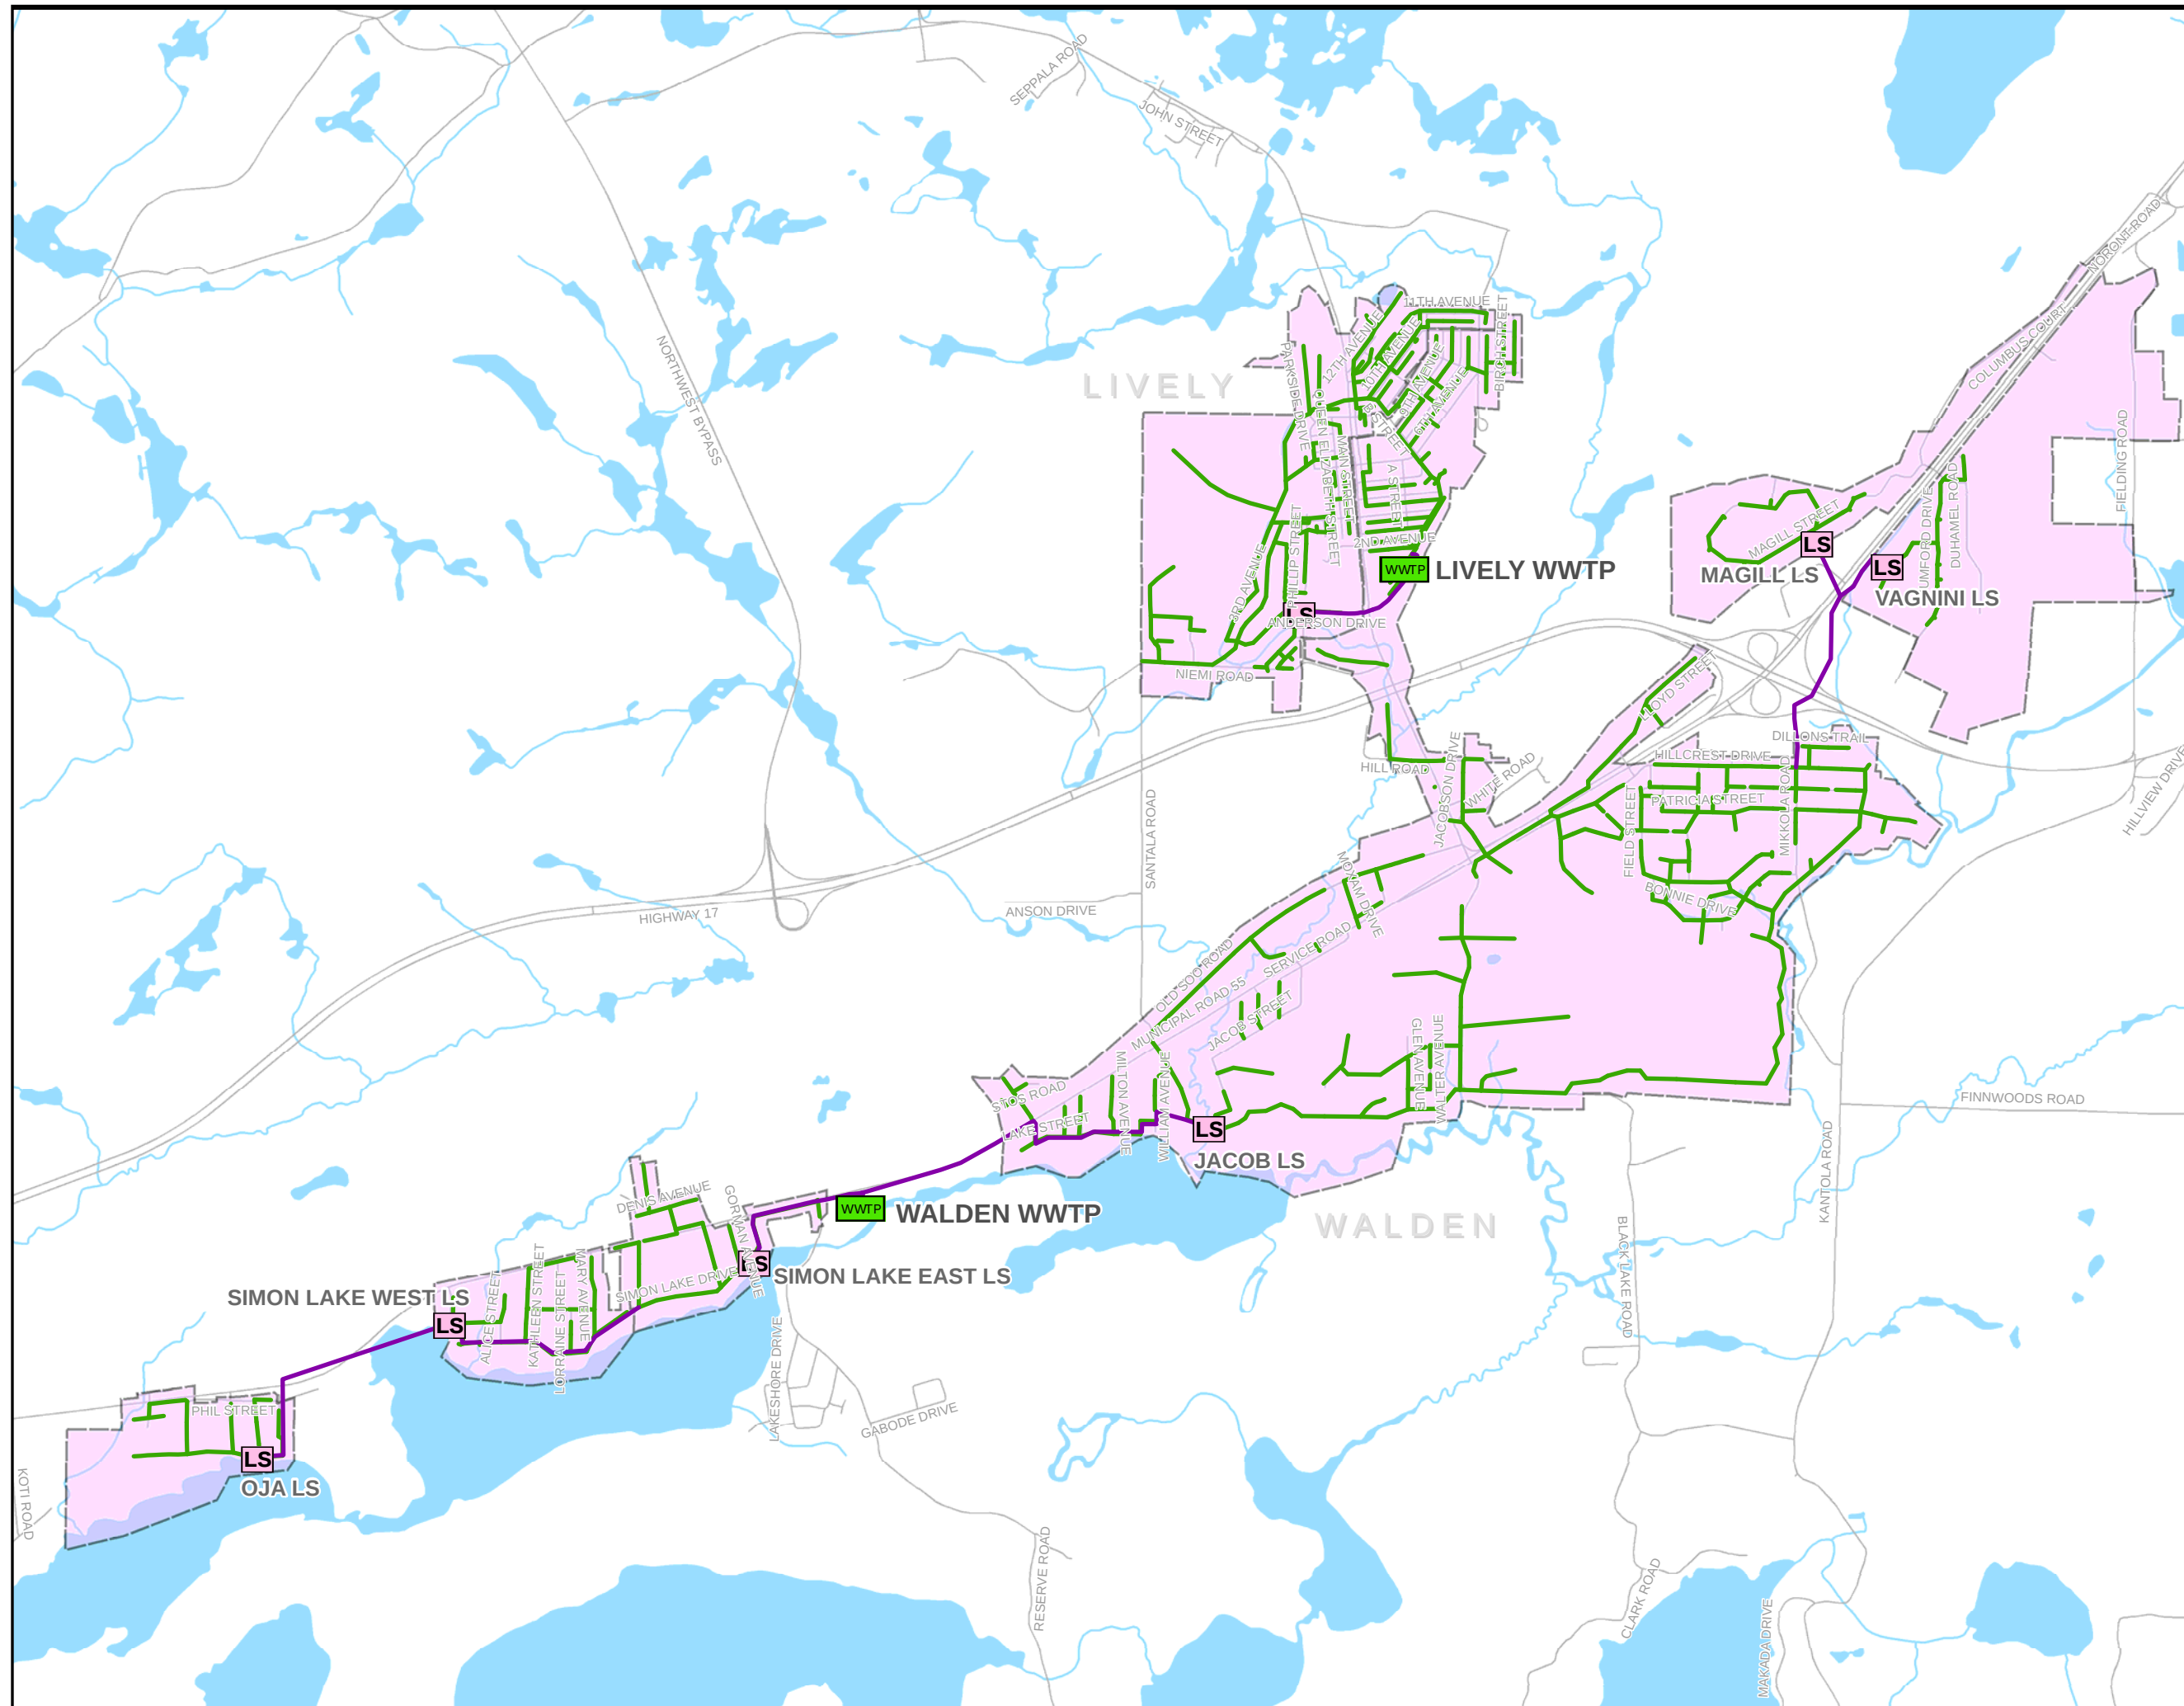

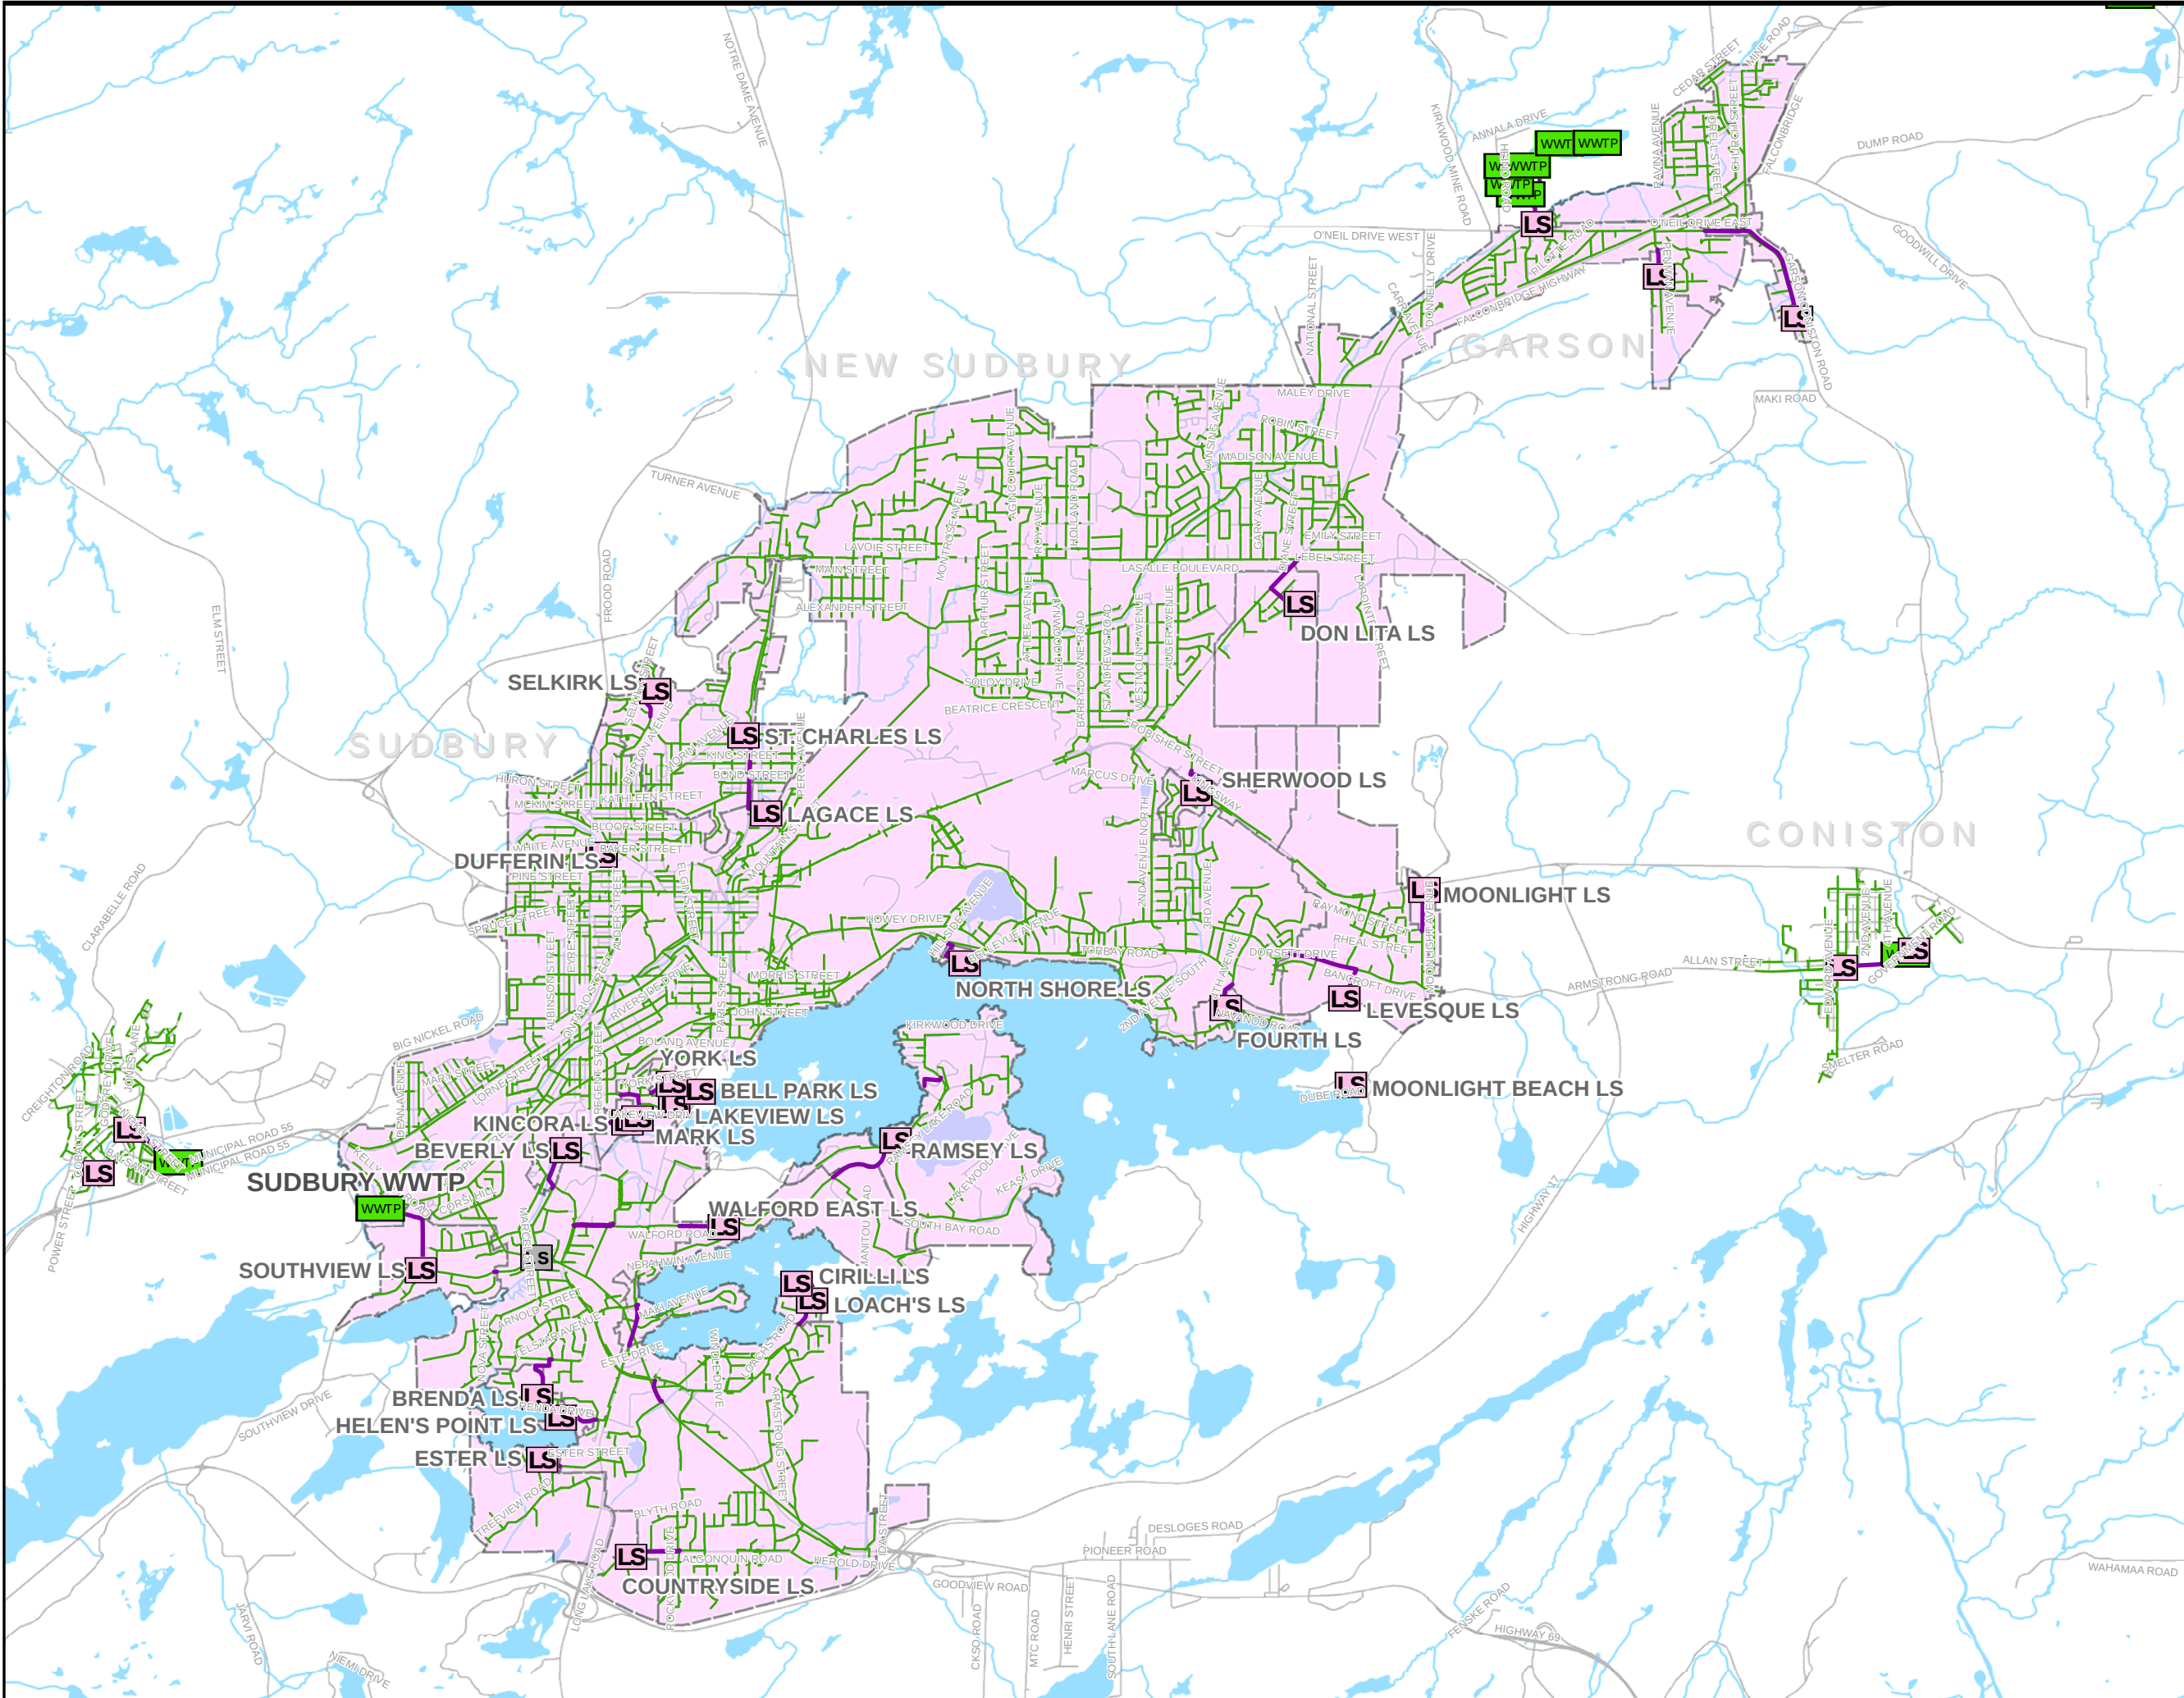


100 COMMERCE VALLEY DRIVE WEST
THORNHILL, ONTARIO,
CANADA, L3T 0A1
WWW.WSPGROUP.COM



200 BRADY STREET
SUDBURY, ONTARIO,
CANADA, P3A 5P3
WWW.GREATERSUDBURY.CA

LEGEND

- LS** LIFT STATION
- LS** LIFT STATION (DECOMMISSIONED)
- WWTP** WASTEWATER TREATMENT PLANT (WWTP)
- FORCEMAIN**
- SANITARY SEWER**
- ROAD**
- WATERBODY**
- WATERCOURSE**

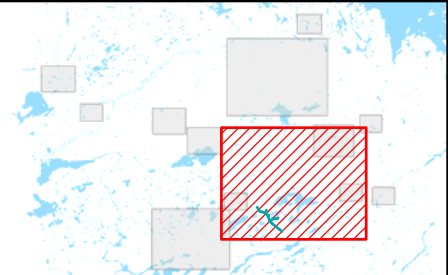

SCALE:
0 375 750 1,500 Meters
1:60,000




PROJECT:
Water and Wastewater
Master Plan
City of Greater Sudbury

MAP:
SUDBURY WASTEWATER
SYSTEM: EXISTING
INFRASTRUCTURE

PROJECT NO.:
121-23026-00

DATE:
MARCH 2017

DRAWN BY: NO.: CM	CHECKED BY: KL	REPORT: MP	FIGURE 3-20
----------------------	-------------------	---------------	----------------

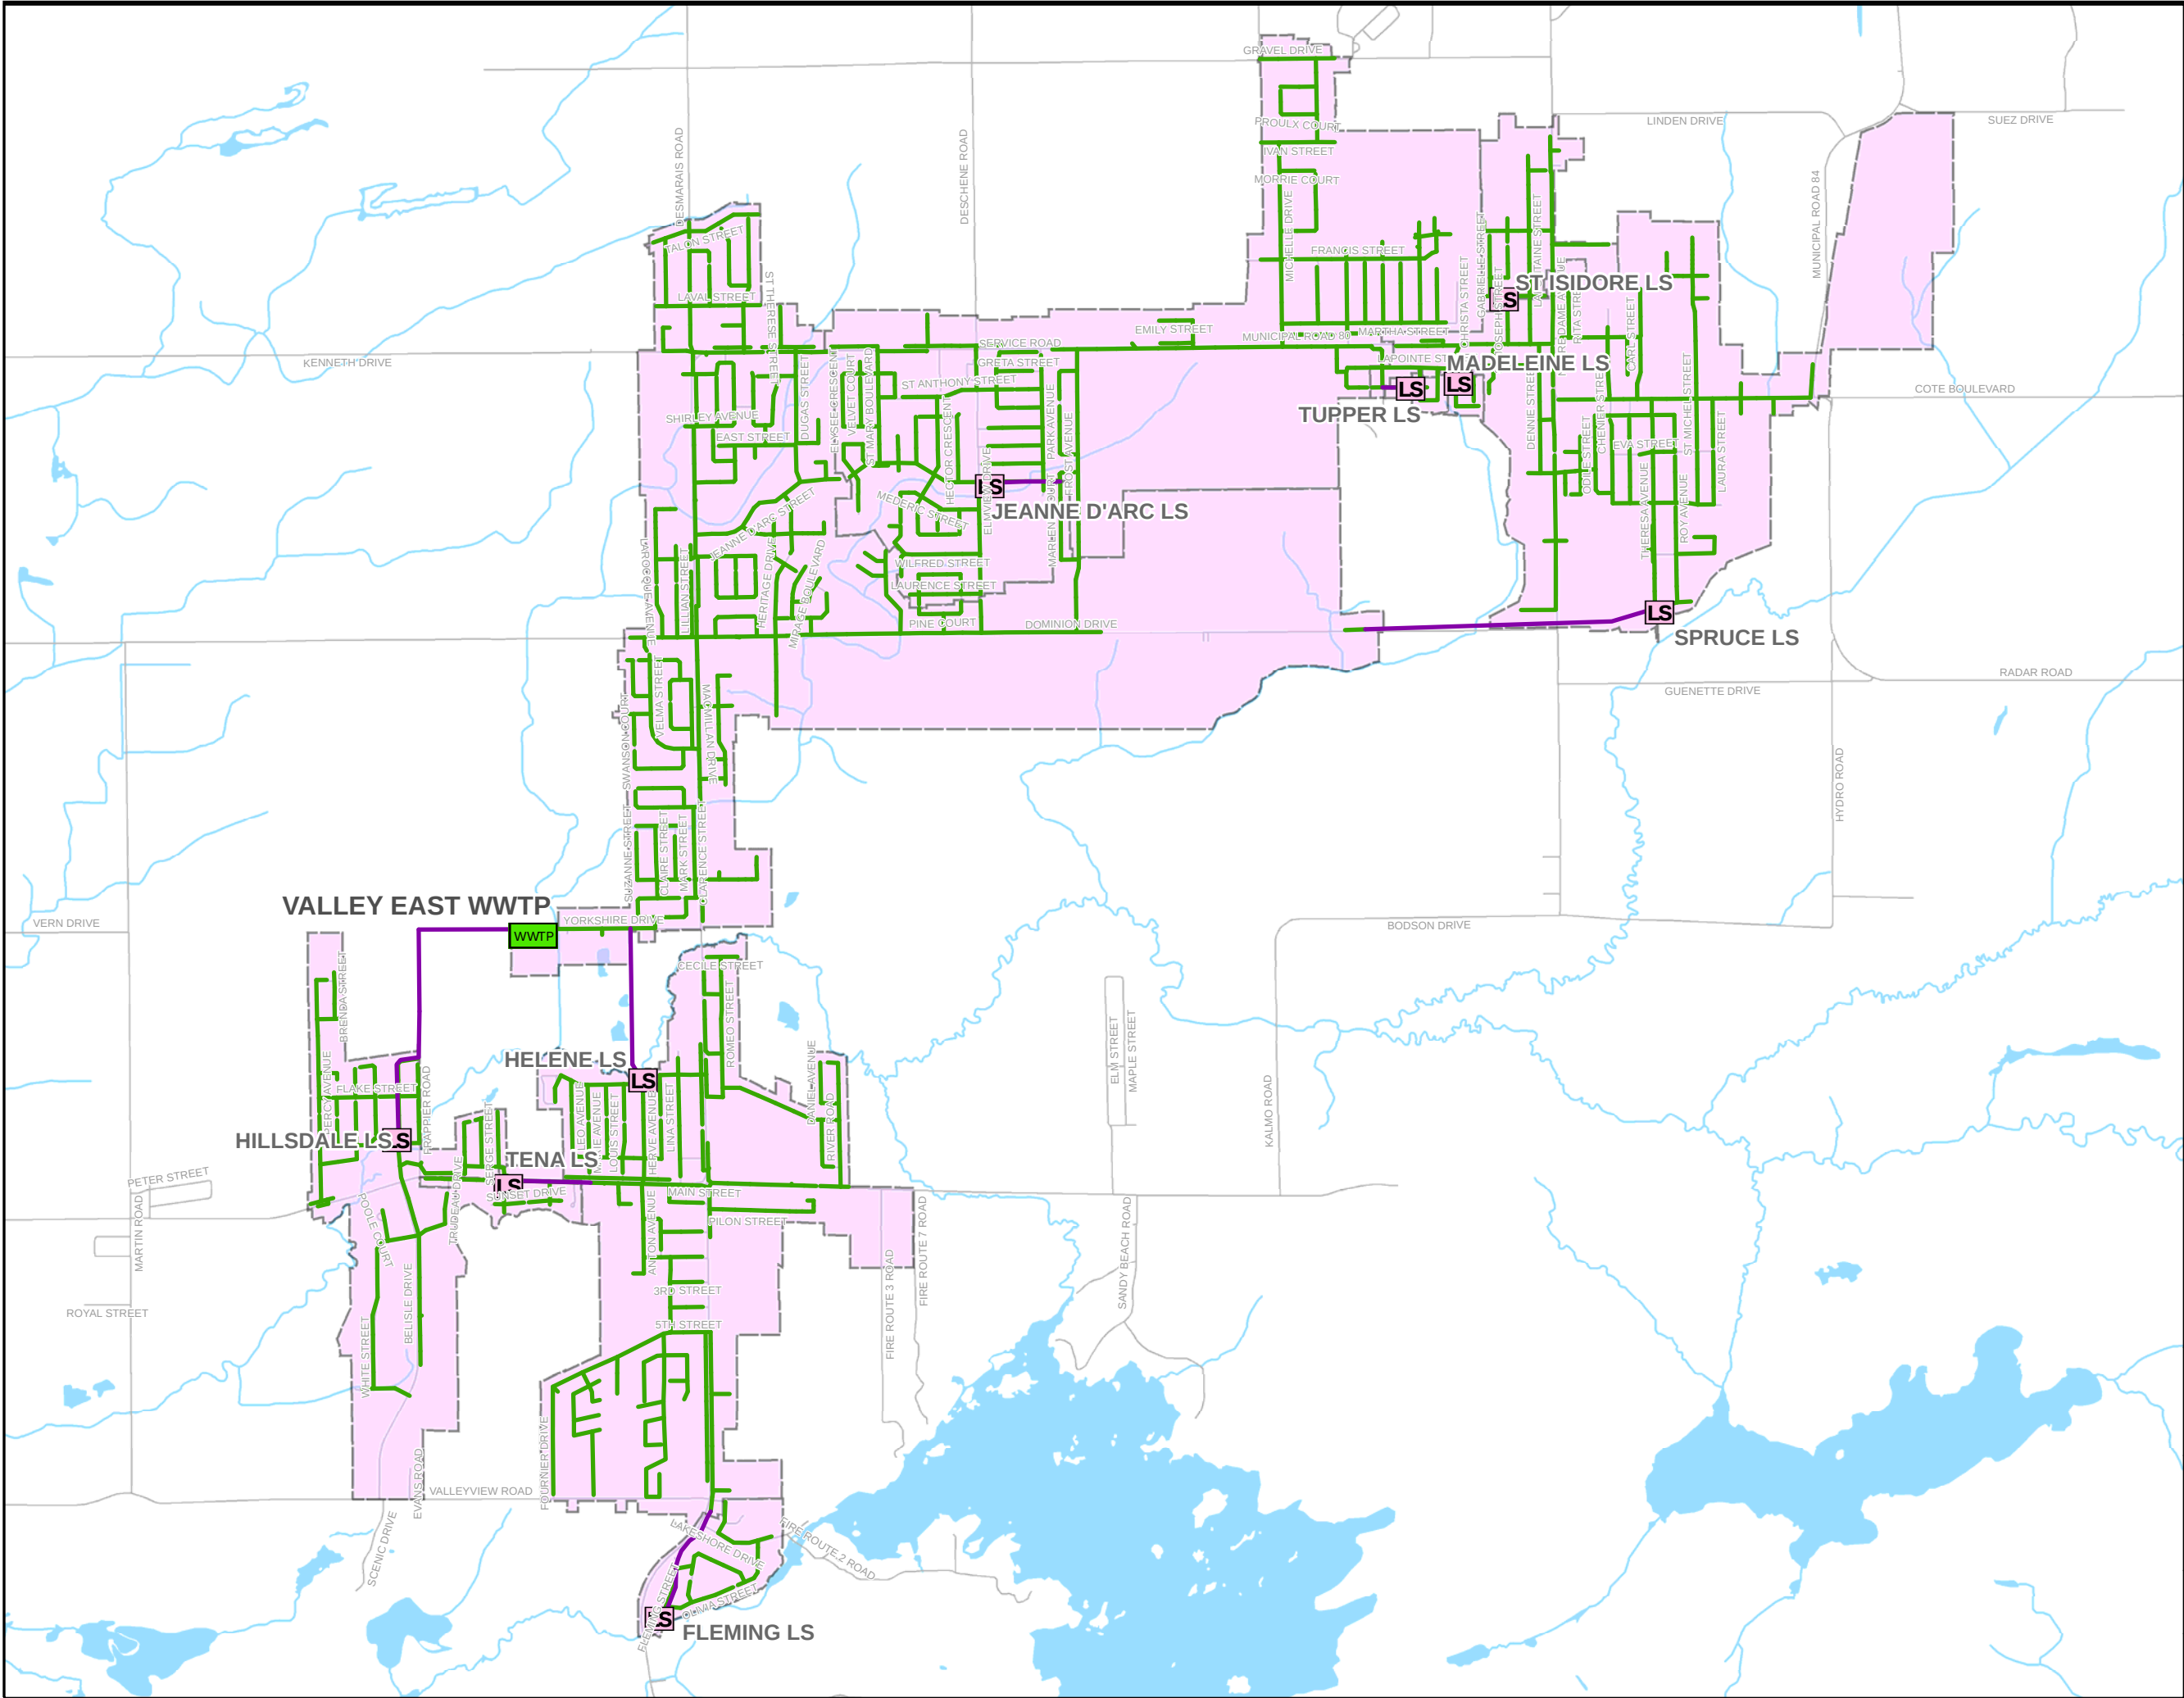


100 COMMERCE VALLEY DRIVE WEST
THORNHILL, ONTARIO,
CANADA, L3T 0A1
WWW.WSPGROUP.COM



200 BRADY STREET
SUDBURY, ONTARIO,
CANADA, P3A 5P3
WWW.GREATERSUDBURY.CA

LEGEND

- LS LIFT STATION
- WWTP WASTEWATER TREATMENT PLANT (WWTP)
- FORCEMAIN
- SANITARY SEWER
- ROAD
- WATERBODY
- WATERCOURSE

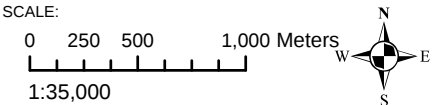


PROJECT:

Water and Wastewater
Master Plan
City of Greater Sudbury

MAP:

VALLEY EAST
WASTEWATER SYSTEM:
EXISTING INFRASTRUCTURE

PROJECT NO.: 121-23026-00		DATE: MARCH 2017	
DRAWN BY: NO.: CM	CHECKED BY: KL	REPORT: MP	FIGURE 3-23

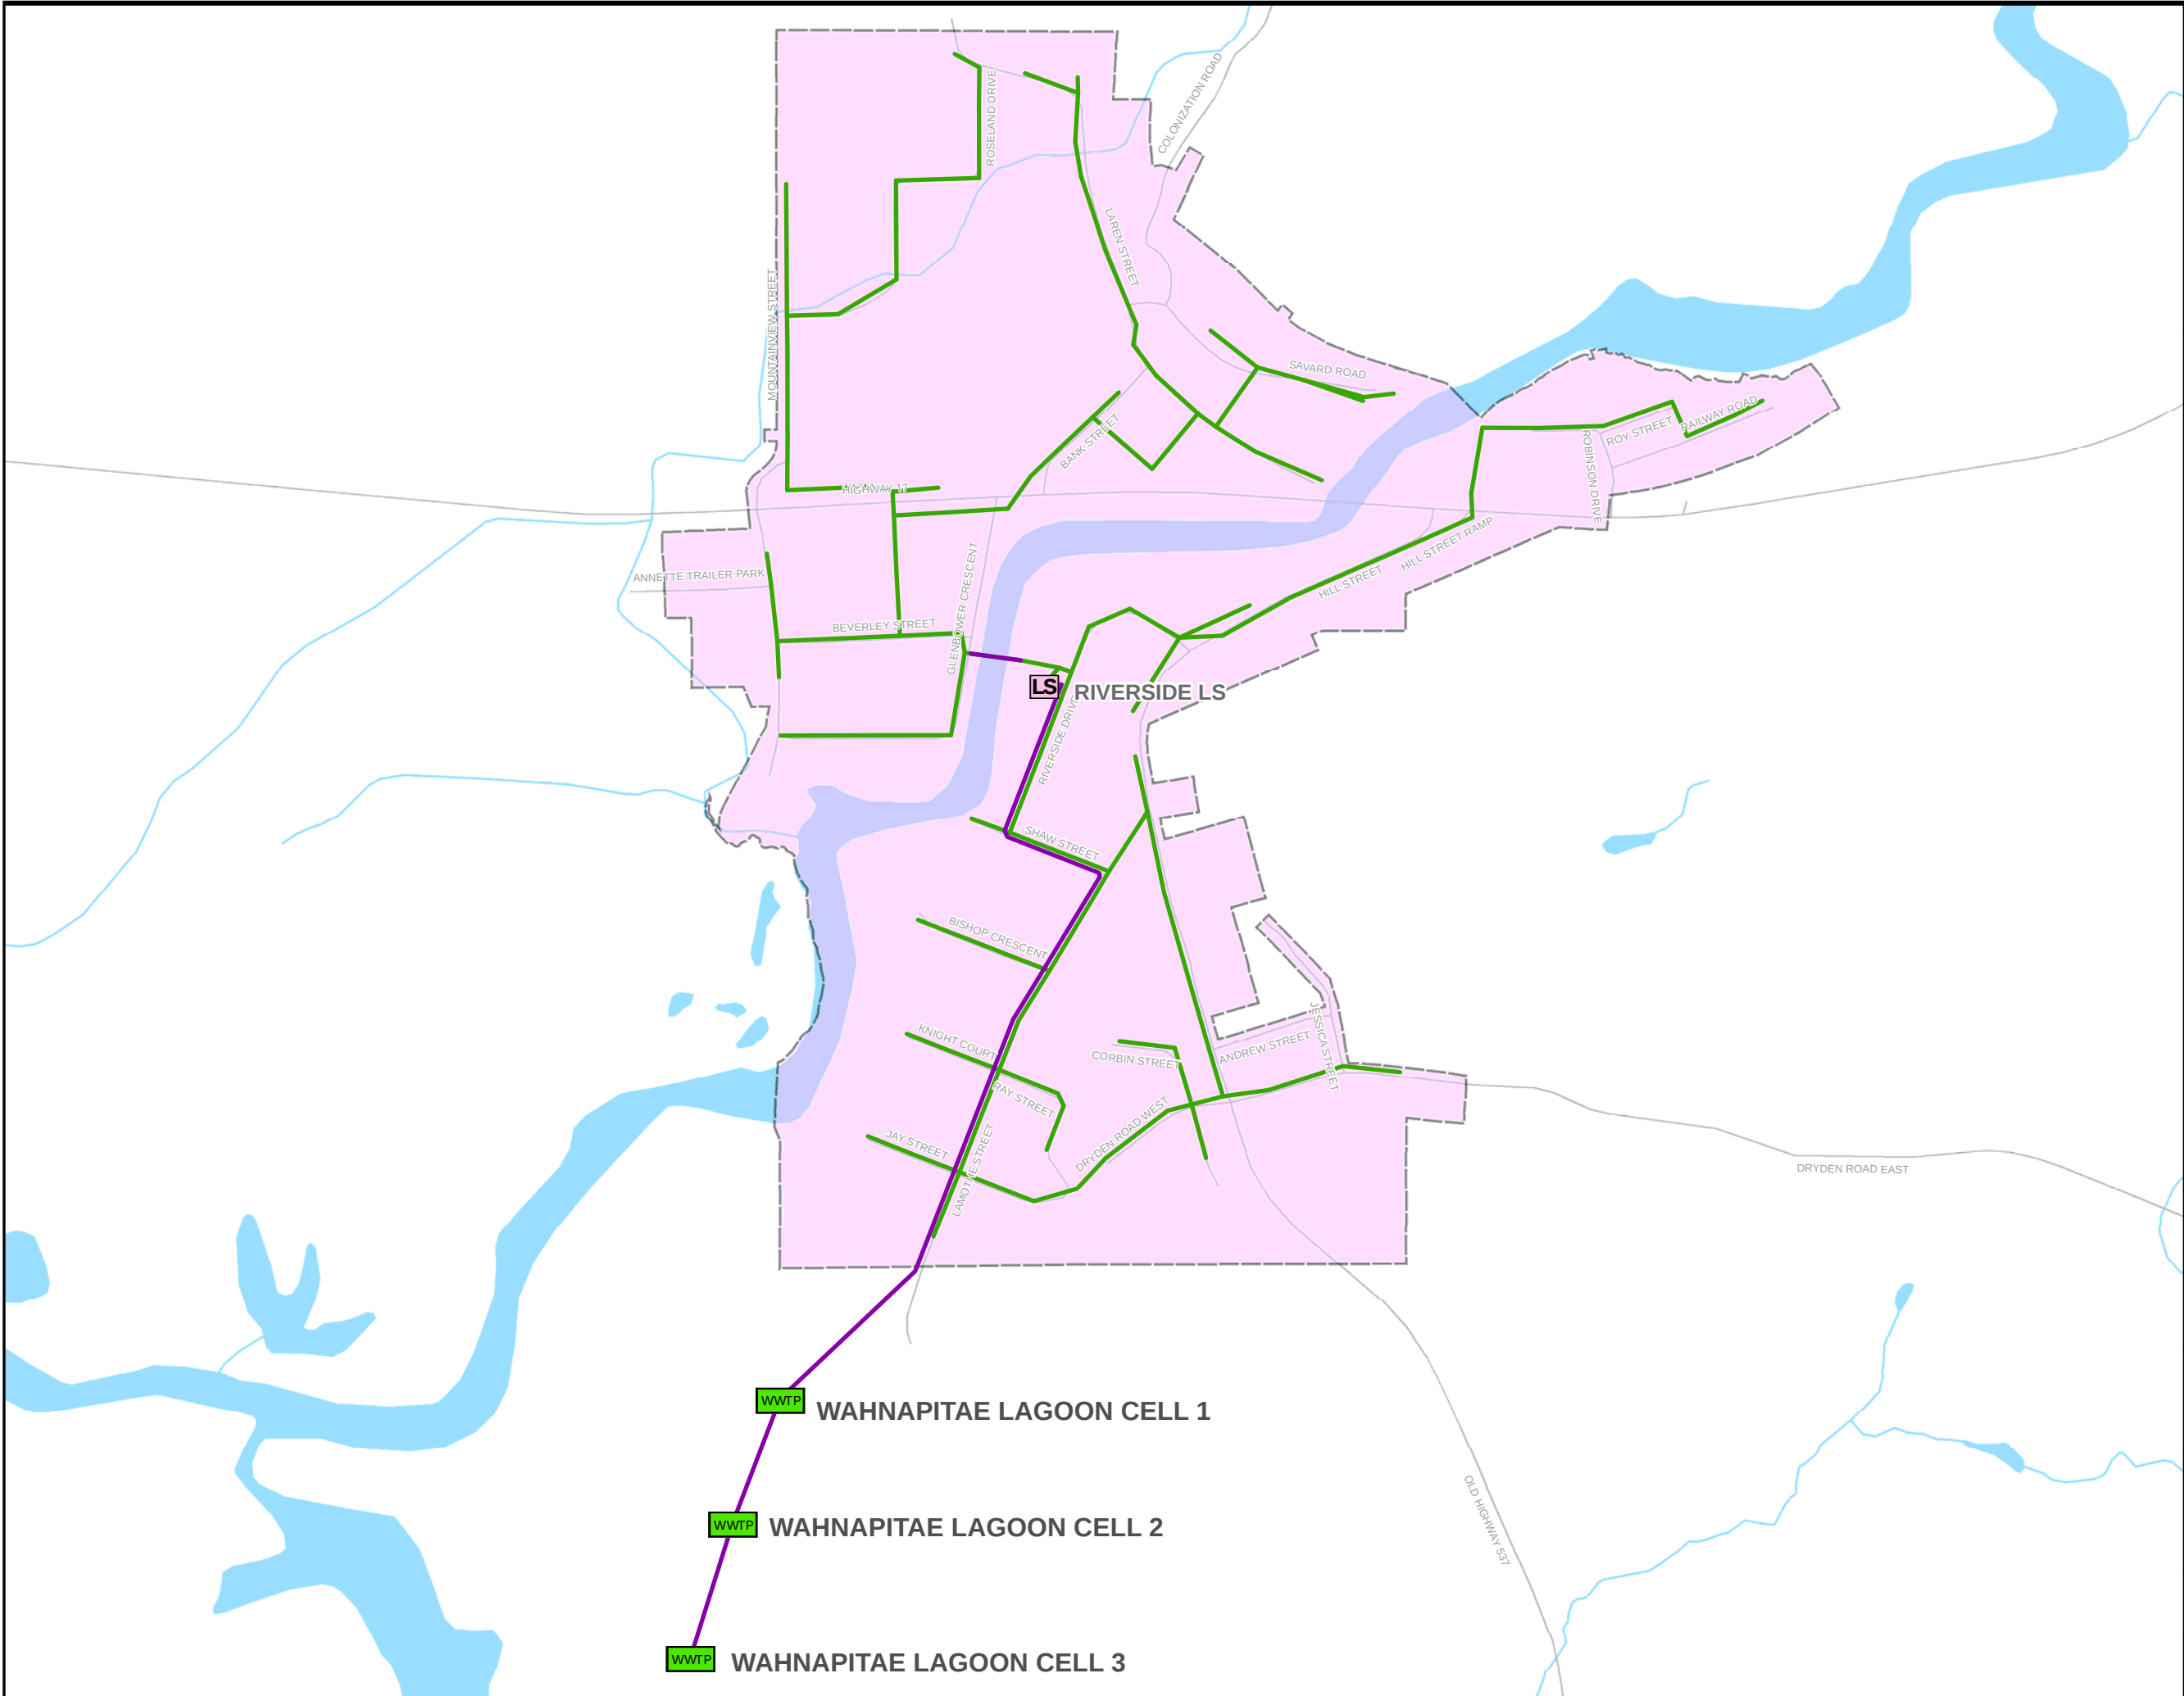

100 COMMERCE VALLEY DRIVE WEST
THORNHILL, ONTARIO,
CANADA, L3T 0A1
WWW.WSPGROUP.COM



200 BRADY STREET
SUDBURY, ONTARIO,
CANADA, P3A 5P3
WWW.GREATERSUDBURY.CA

LEGEND

- LS** LIFT STATION
- WWTP** WASTEWATER TREATMENT PLANT (WWTP)
- FORCEMAIN
- SANITARY SEWER
- ROAD
- WATERBODY
- WATERCOURSE



PROJECT:

Water and Wastewater
Master Plan
City of Greater Sudbury

MAP:

WAHNAPITAE
WASTEWATER SYSTEM:
EXISTING INFRASTRUCTURE

PROJECT NO.: 121-23026-00		DATE: MARCH 2017	
DRAWN BY: NO.: CM	CHECKED BY: KL	REPORT: MP	FIGURE 3-25