

# We're Soaring To New Heights!

Exciting changes are taking place at the Greater Sudbury Airport.


The Air Terminal Building is being renovated and expanded to better serve you.

The new and improved facilities, made possible with funding from Transport Canada and the Canadian Air Transport Security Authority, are slated to be complete by the fall of 2003.

As always, passengers are encouraged to allow sufficient time to board scheduled flights.

We apologize for any inconvenience and thank you for your patience.

Greater | Grand  
**Sudbury**  
airport | aéroport

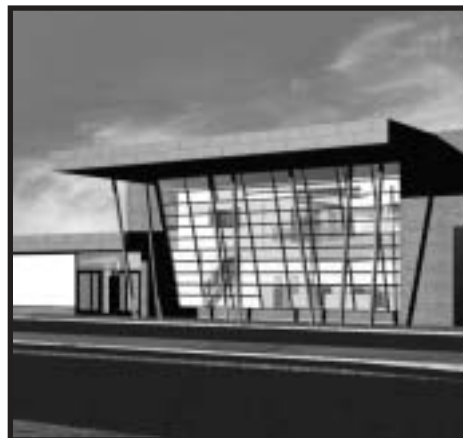

# Un aéroport en plein essor!

L'Aéroport du Grand Sudbury fait actuellement l'objet de grands changements.


En vue de mieux vous servir, nous avons entrepris la rénovation et l'agrandissement de l'aérogare.


L'amélioration des installations, rendue possible grâce au financement de Transports Canada et de l'Administration canadienne de la sûreté du transport aérien, devrait être achevée à l'automne 2003.

Comme toujours, nous encourageons les passagers à prévoir suffisamment de temps avant le vol pour l'embarquement.

Nous nous excusons de tout inconvénient que ces travaux peuvent engendrer et nous vous remercions de votre patience.

**Greater | Grand**  
**Sudbury**  
airport | aéroport

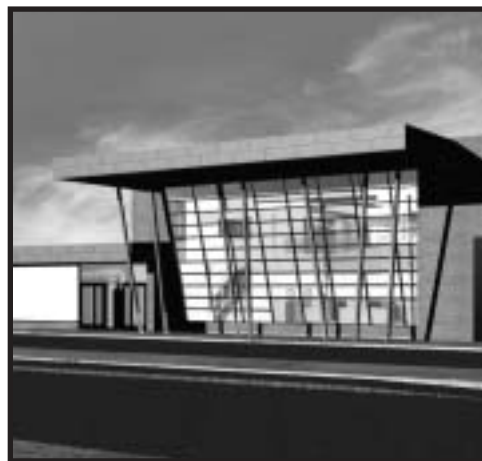

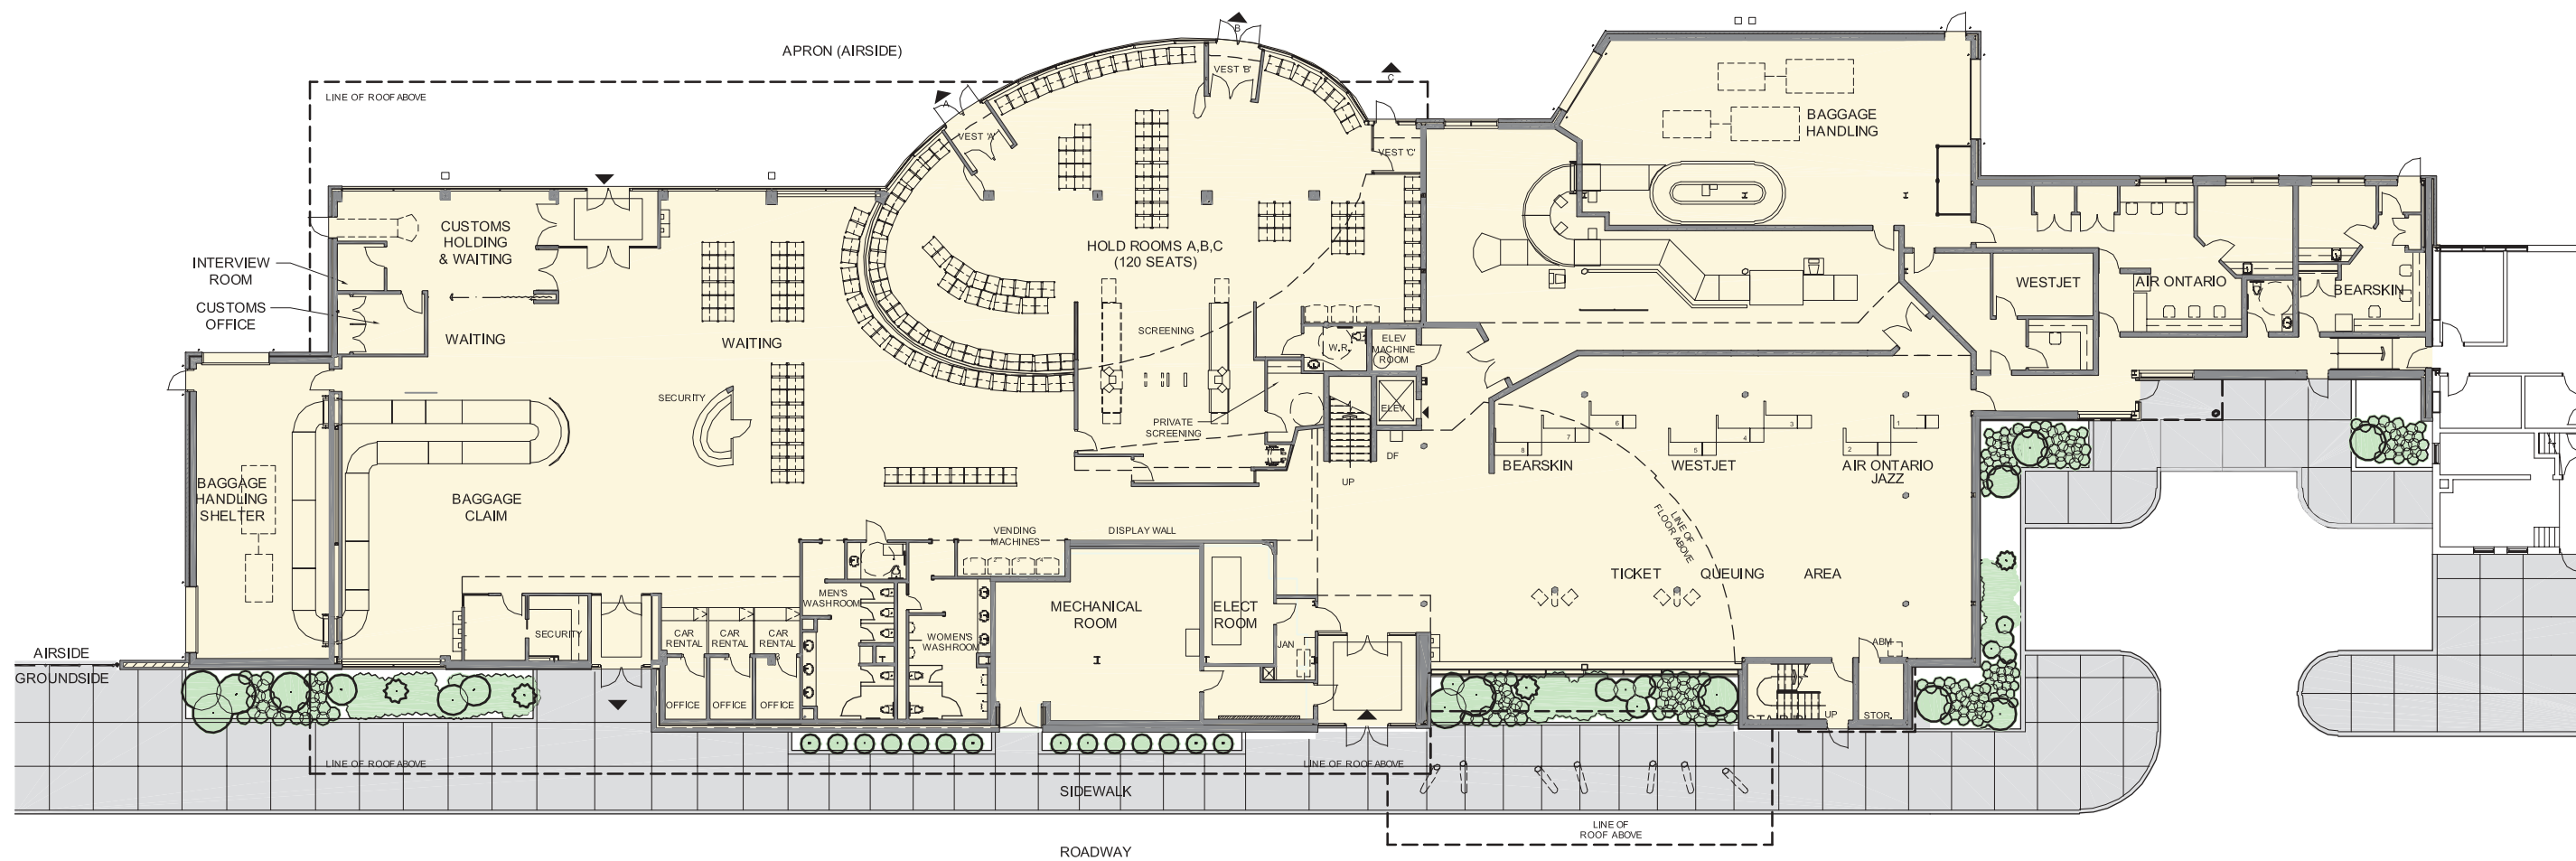

**GROUND FLOOR PLAN**


SCALE 1:200



**GREATER SUDBURY AIRPORT**  
**AIR TERMINAL BUILDING**  
**RENOVATION AND EXPANSION**

**SK-1**

CASTELLAN LUCIW JAMES +  
 ARCHITECTS INC

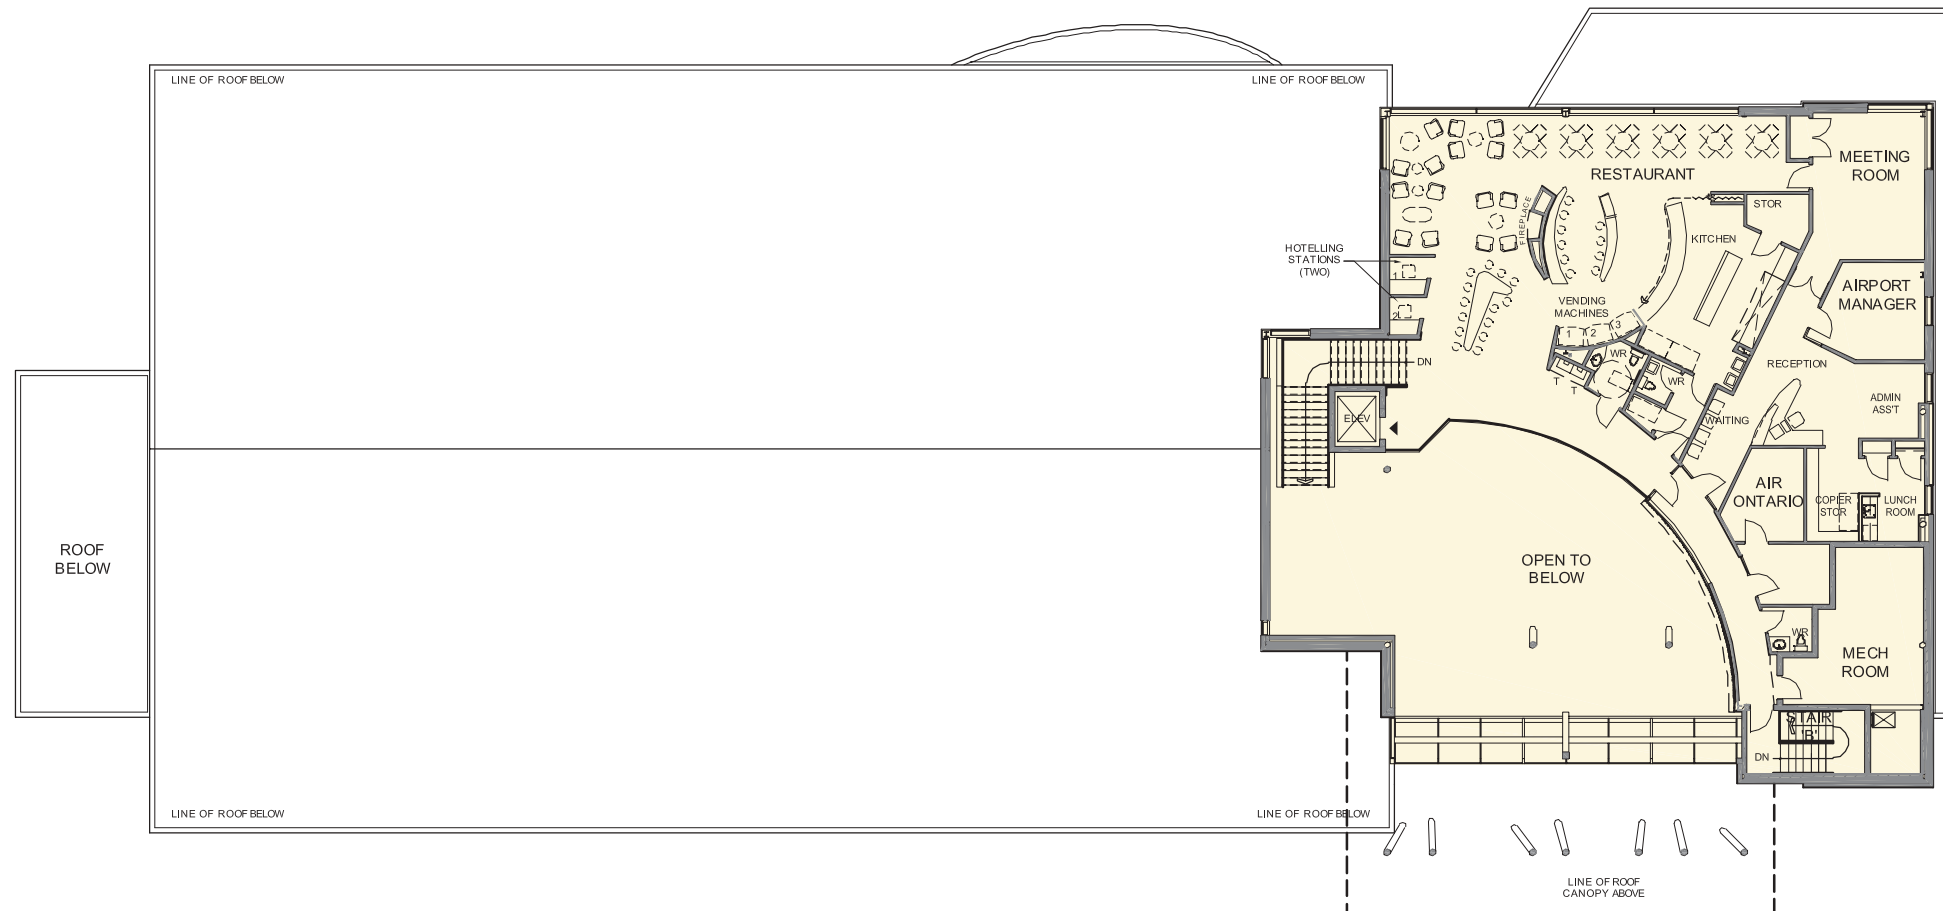


UPPER FLOOR PLAN  
June 23, 2002



SK-2

GREATER SUDBURY AIRPORT  
AIR TERMINAL BUILDING  
RENOVATION AND EXPANSION

CASTELLAN LUCIW JAMES +  
ARCHITECTS INC

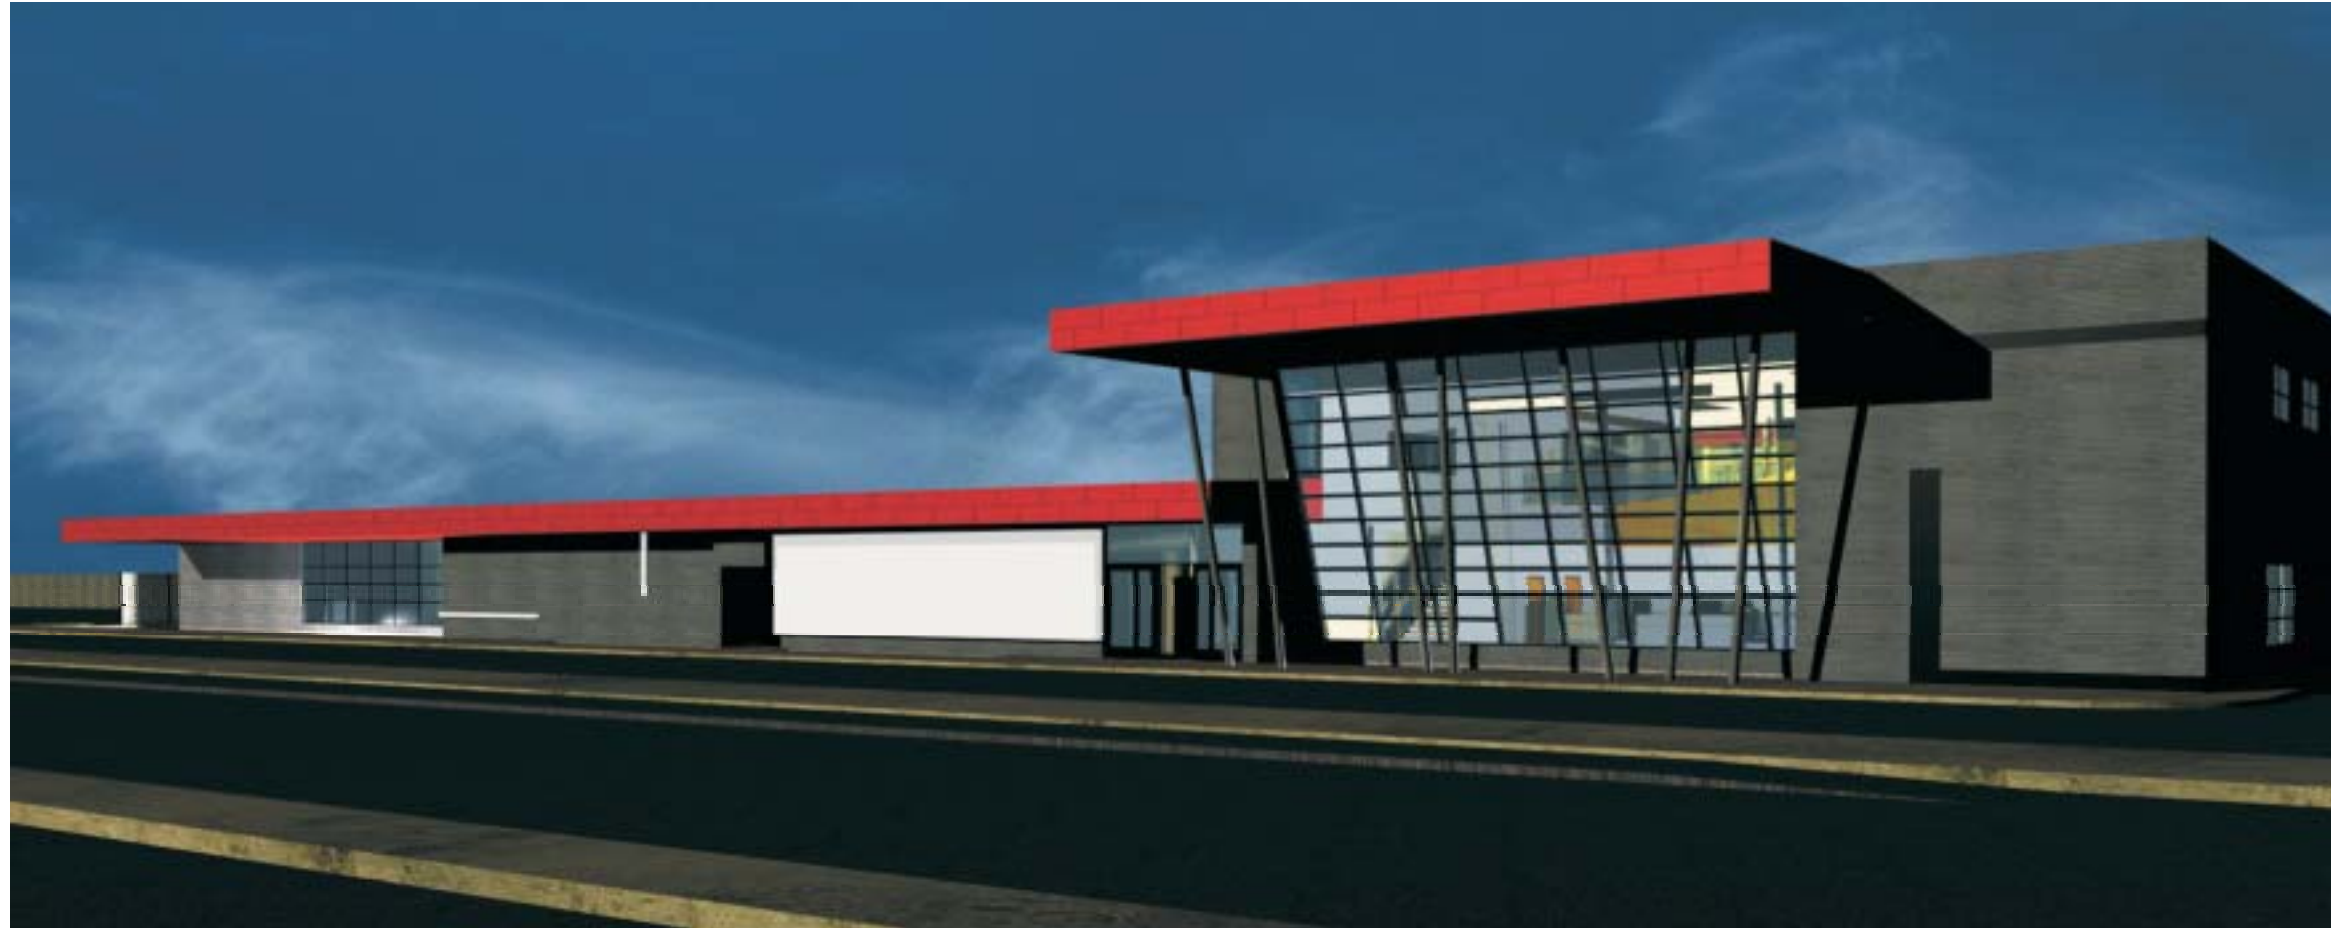

FRONT (GROUNDSIDE) VIEW

**GREATER SUDBURY AIRPORT**  
AIR TERMINAL BUILDING  
RENOVATION AND EXPANSION

**SK-3**

CASTELLAN LUCIW JAMES +  
ARCHITECTS INC



REAR (AIRSIDE) VIEW

SK-4

GREATER SUDBURY AIRPORT  
AIR TERMINAL BUILDING  
RENOVATION AND EXPANSION

CASTELLAN LUCIW JAMES +  
ARCHITECTS INC

