


PRIMARY ARTERIAL 37 m MINIMUM ROAD ALLOWANCE
 SECONDARY ARTERIAL 30 m MINIMUM ROAD ALLOWANCE
 COLLECTOR & LOCAL 20 m MINIMUM ROAD ALLOWANCE

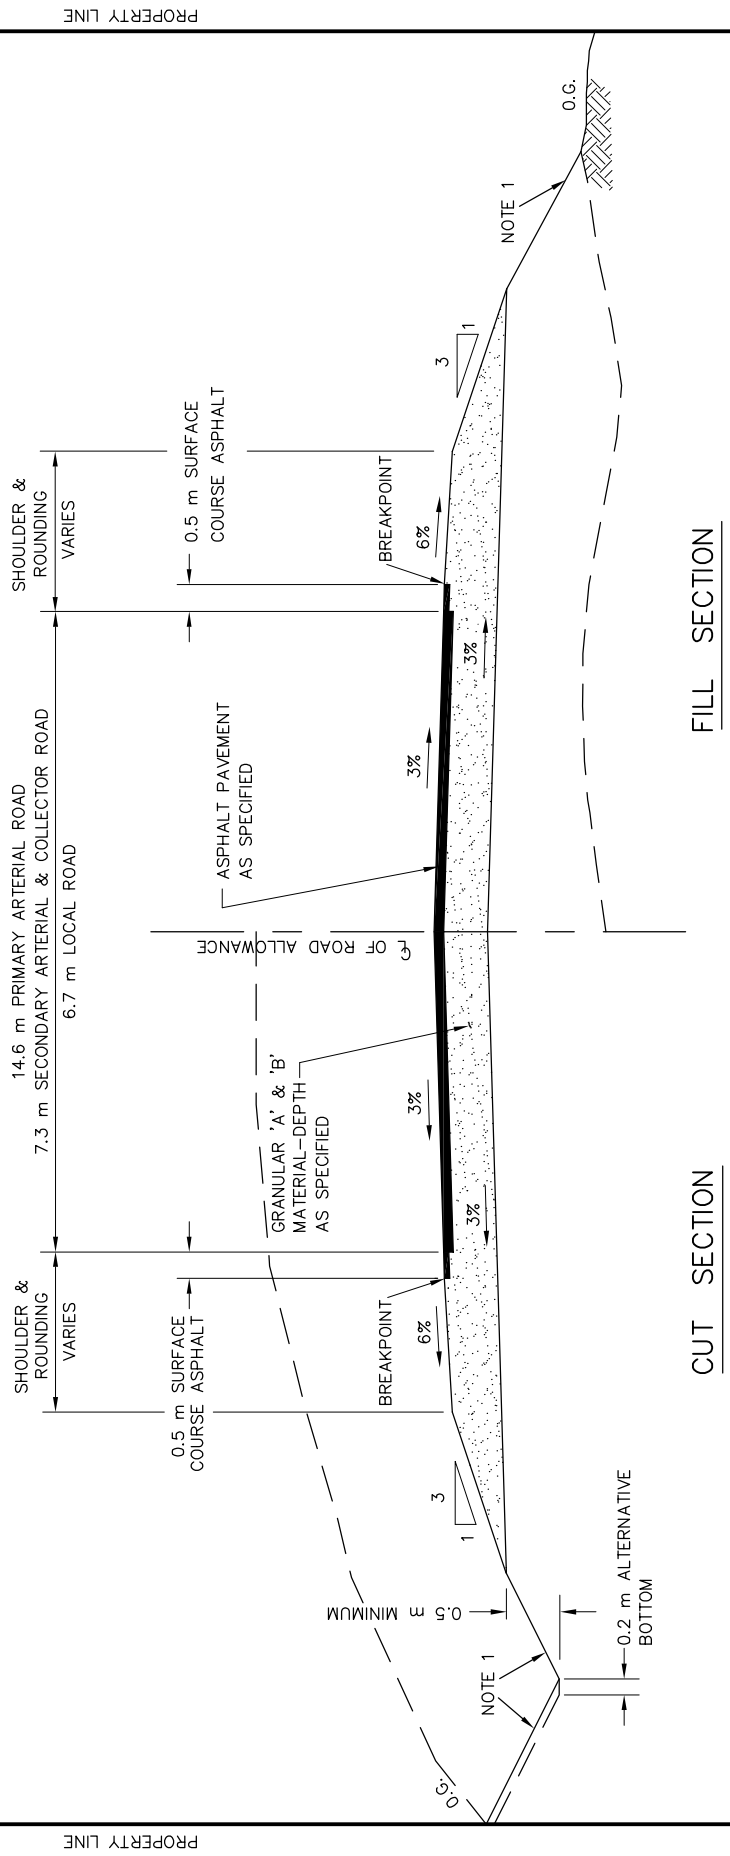

CUT SECTION

FILL SECTION

NOTES :

1. SLOPES:
 - FOR HEIGHTS OF FILL OR DEPTHS OF CUT 1 m OR LESS, USE 3:1 SLOPE
 - FOR HEIGHTS OF FILL OR DEPTHS OF CUT OVER 1 m, USE 2:1 SLOPE
2. ALL TOPSOIL IS TO BE STRIPPED PRIOR TO GRANULAR MATERIAL BEING PLACED, IF DEPTH IS LESS THAN 1 m.

DISCLAIMER OF WARRANTY
 The data is provided "as-is", without warranty of any kind either expressed or implied. Any and all liabilities for damage, direct or indirect, however caused, and resulting in any way by use of the supplied data is the full and final responsibility of the user.

COPYRIGHT
 All rights are reserved. No part of the supplied data may be reproduced, or transmitted to others, in any form or by any means, without the written permission of the
CITY OF GREATER SUDBURY.



**STANDARD
 ROAD SECTION
 RURAL**

DRAWN BY: STS/FRANK	REV No:
DATE: 2003-03-03	REV DATE:
SCALE: NTS	CAD/FILE No.: A1952-1 (1 OF 1)
APP'D:	GSSD-206.010