


TYPICAL PLAN

NOTE:
ANCHOR ENDS OF PVC LINERS
TO CONCRETE WITH REDHEAD ANCHORS.

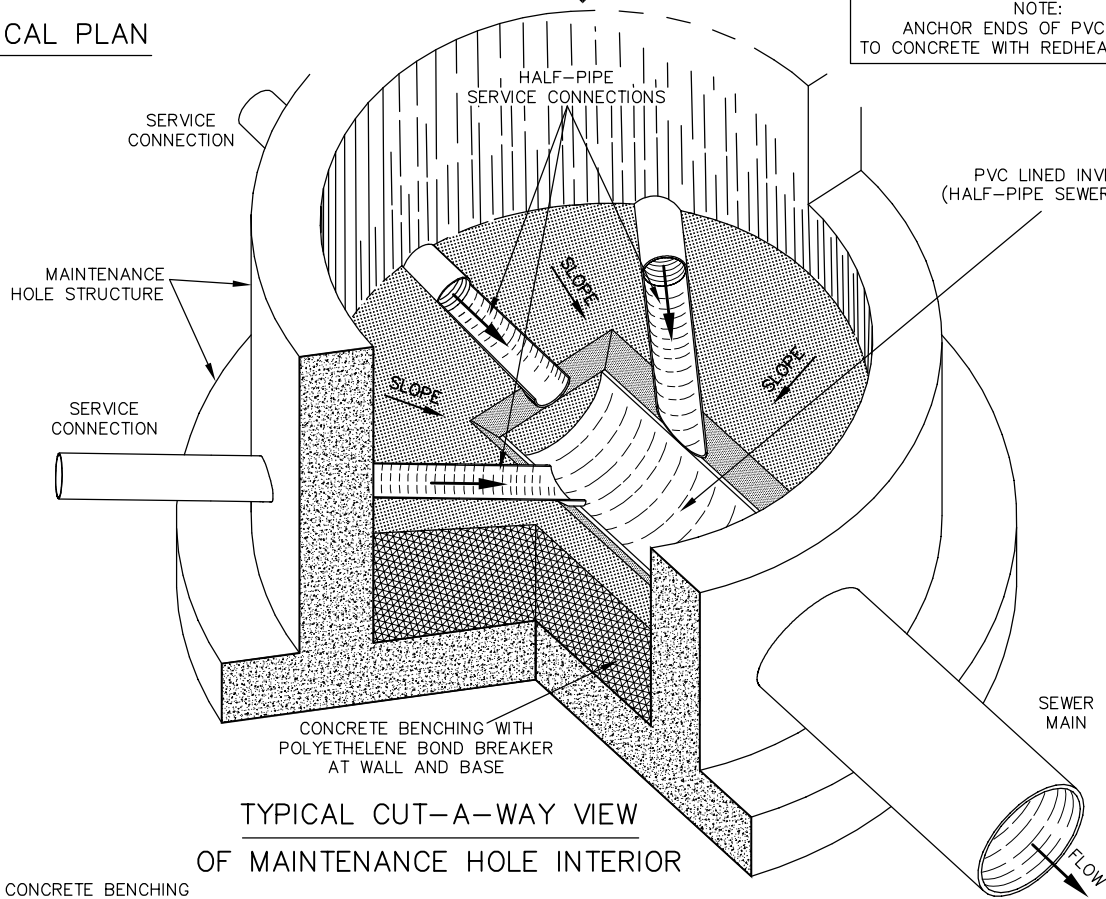

NOTES:
1. CLASS OF CONCRETE BENCHING
20 MPa @ 28 DAYS.



DEAD END MAINTENANCE HOLE
BENCHING DETAILS FOR
SANITARY SERVICE
CONNECTIONS & OUTLET

DRAWN BY: STS/RF	REV No:
DATE: 2003-03-03	REV DATE:
SCALE: NTS	CAD/FILE No.:
APP'D:	A1919-1 (1 OF 1) GSSD-1004.020

DISCLAIMER OF WARRANTY : The data is provided "as-is", without warranty of any kind either expressed or implied. Any and all liabilities for damage, direct or indirect, however caused, and resulting in any way by use of the supplied data is the full and final responsibility of the user.
COPYRIGHT : All rights are reserved. No part of the supplied data may be reproduced, or transmitted to others, in any form or by any means, without the prior written permission of the CITY OF GREATER SUDBURY.