




LEGEND

- ROAD (CGS)
- LOT LINE (CGS)
- WATERCOURSE & WATERBODY (CGS)
- DITCH (CGS)
- MAJOR CONTOUR (10m)
- MINOR CONTOUR (2m)
- TRUNK STORM SEWER: NO SURCHARGING (MODEL)
- TRUNK STORM SEWER: SURCHARGING (MODEL)
- TRUNK STORM SEWER: FLOODING (MODEL)
- TRUNK STORM SEWER SUBCATCHMENT AREA

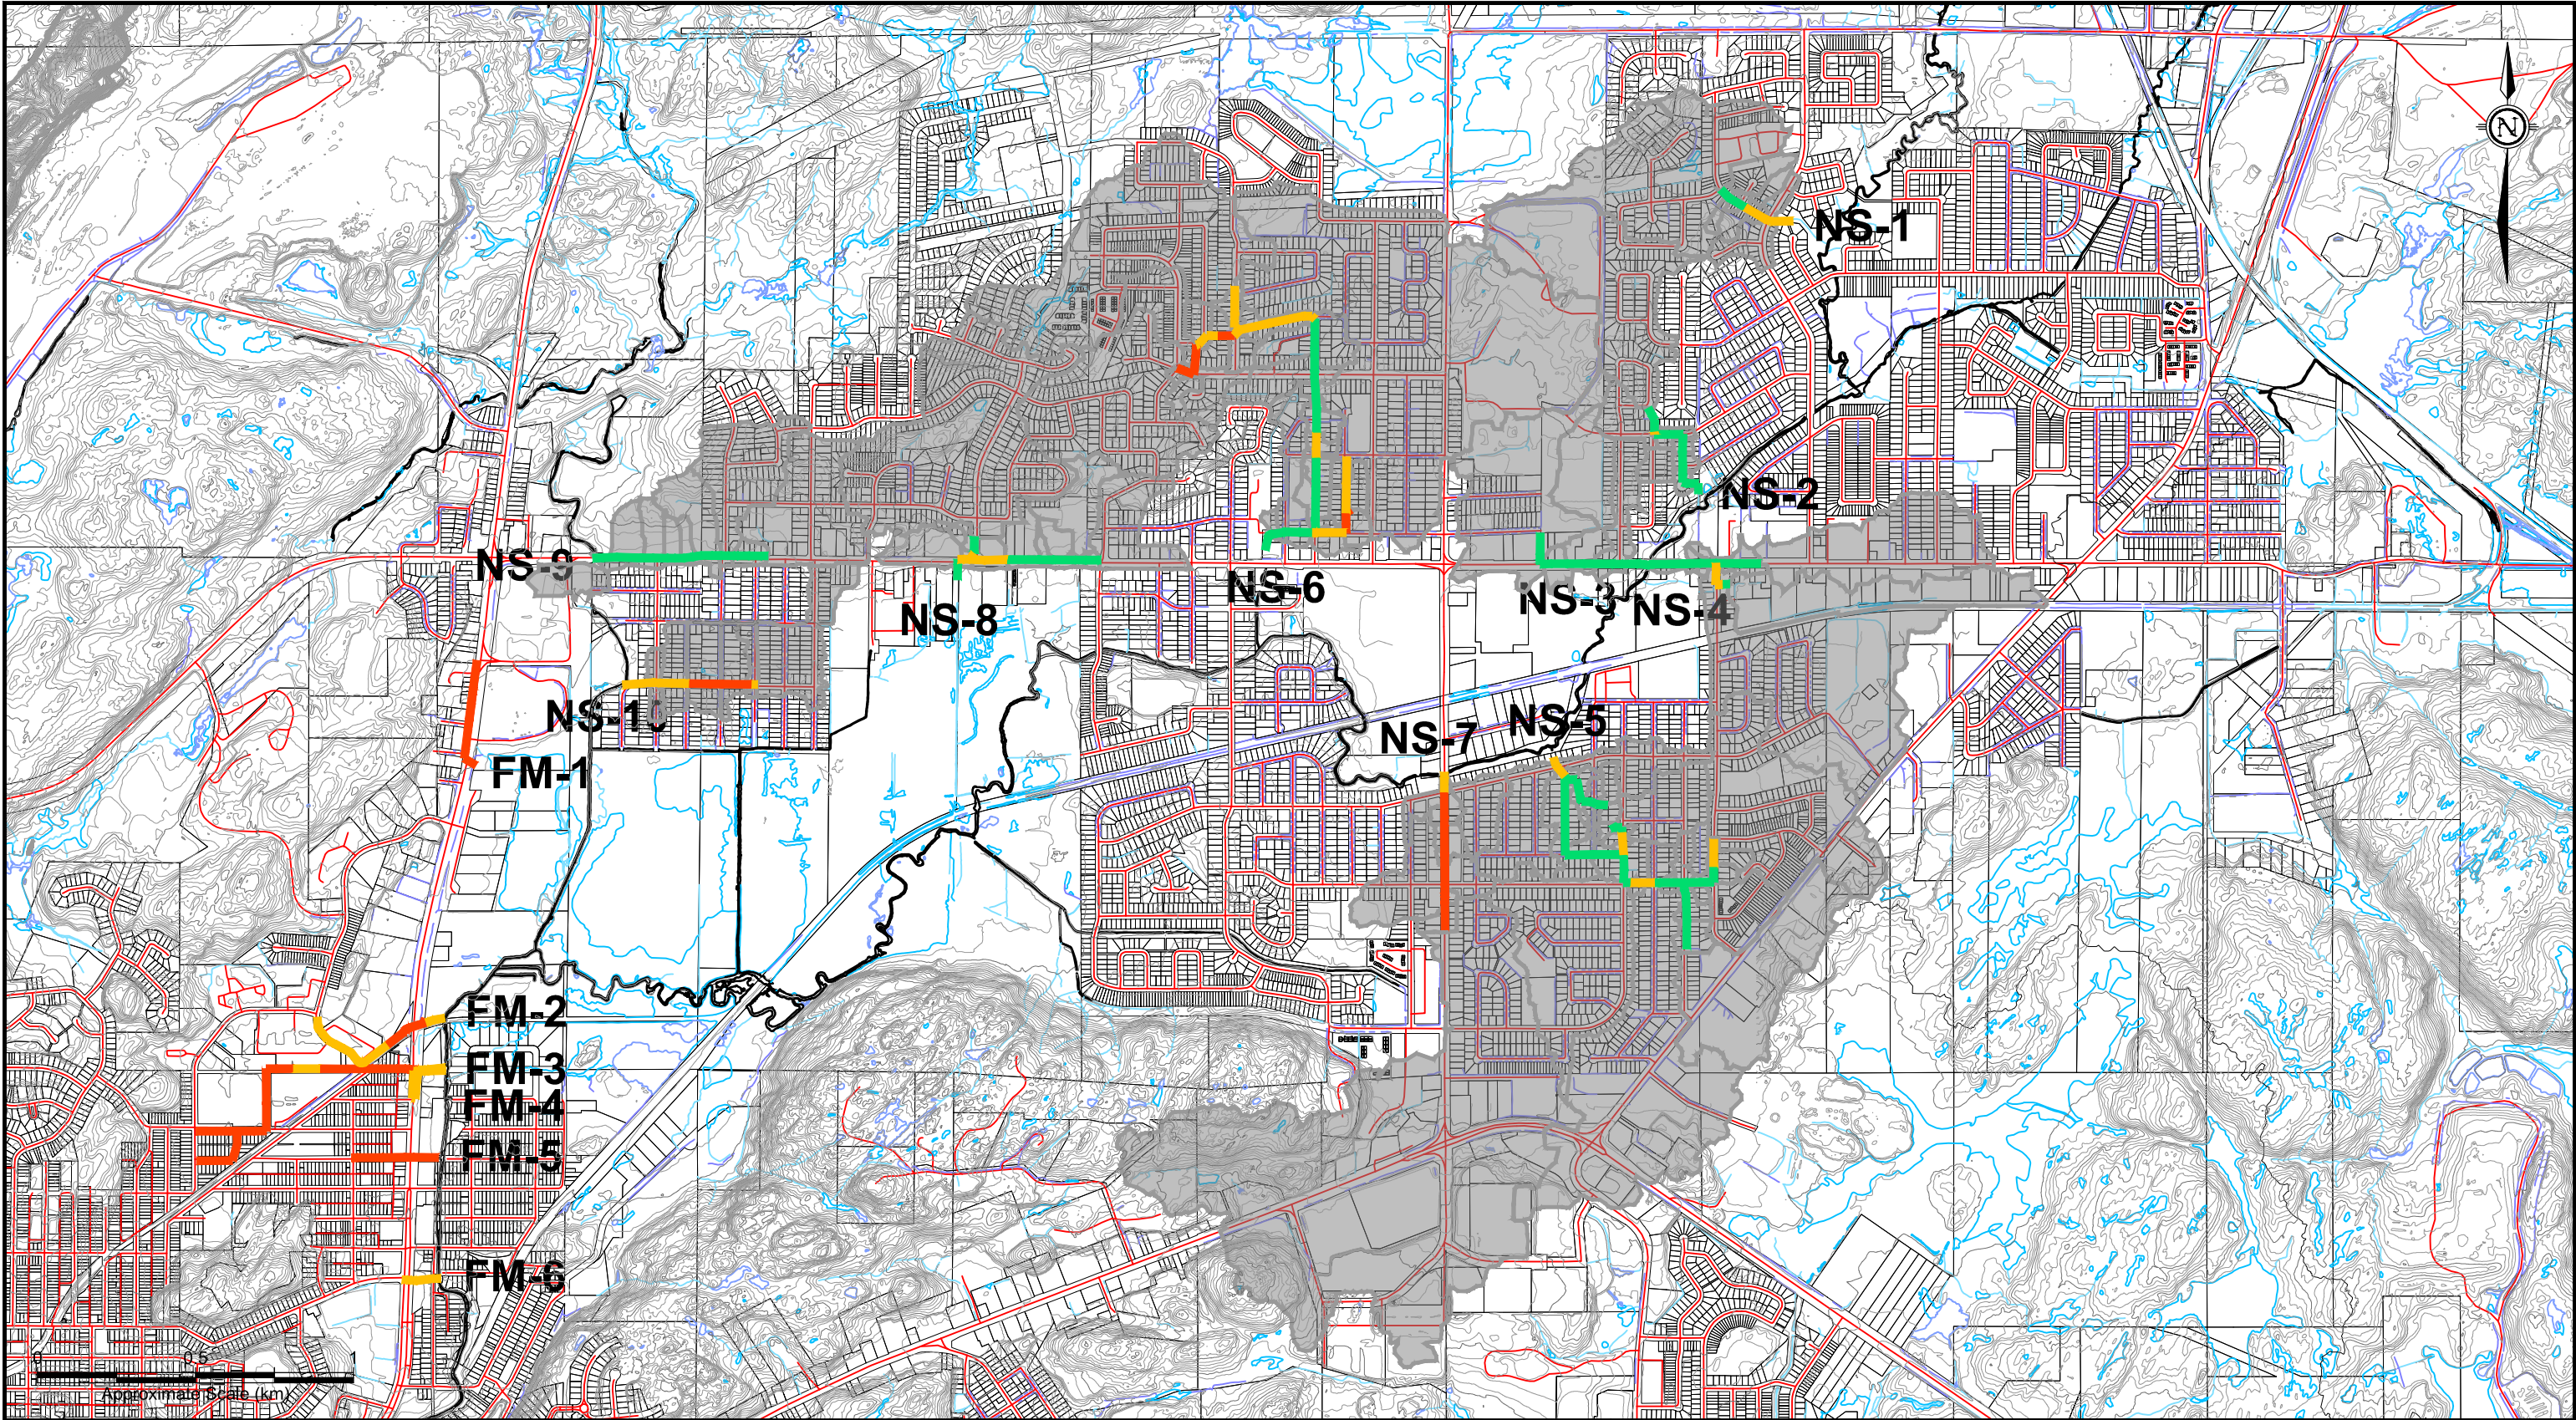

City of Greater Sudbury

Wood Environment & Infrastructure Solutions

131 Fielding Road
Lively, Ontario
P3Y 1L7
705-682-2632

wood.

DWN BY:

KMR

CHK'D BY:

MDOG

SCALE:

1:20,000

PROJECT

Junction Creek Subwatershed Study
City of Greater Sudbury, Ontario

TITLE

Trunk Storm Sewer System 5yr Performance - New Sudbury

DATE

Dec. 2018

PROJECT No.


TY161021

REV. No.

1

FIGURE No.

C9.2

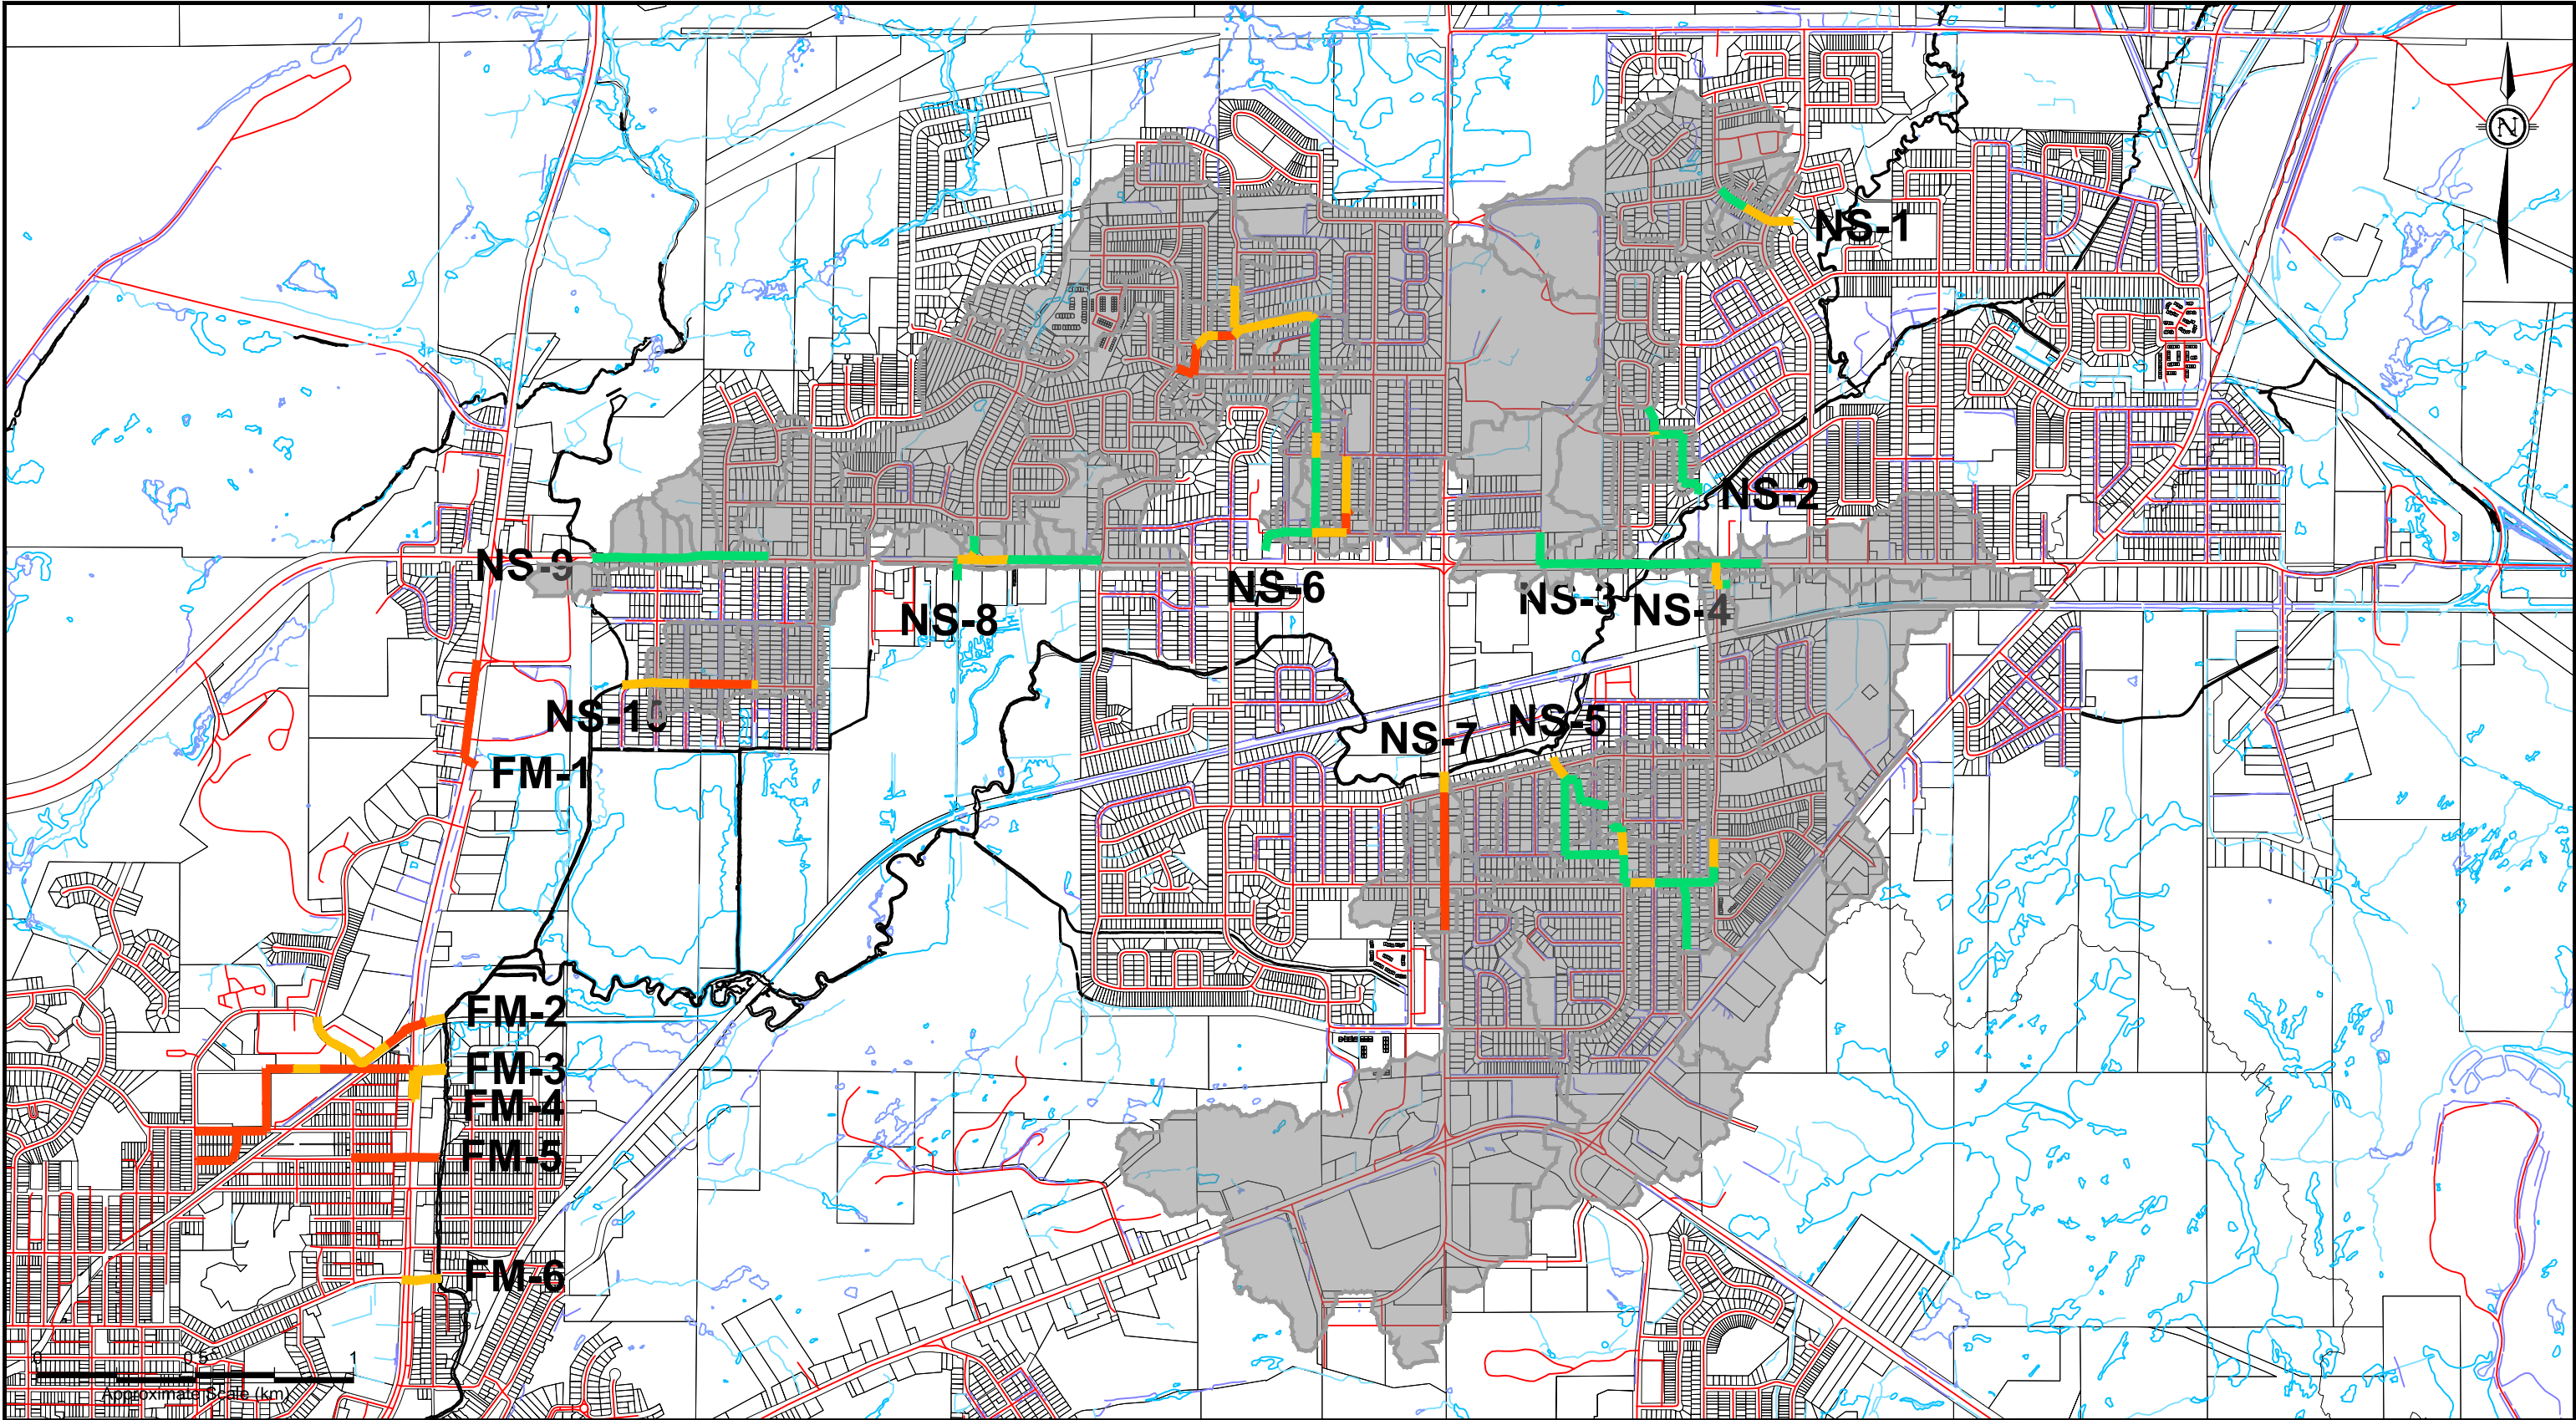

LEGEND

- ROAD (CGS)
- LOT LINE (CGS)
- WATERCOURSE & WATERBODY (CGS)
- DITCH (CGS)
- MAJOR CONTOUR (10m)
- MINOR CONTOUR (2m)
- TRUNK STORM SEWER: NO SURCHARGING (MODEL)
- TRUNK STORM SEWER: SURCHARGING (MODEL)
- TRUNK STORM SEWER: FLOODING (MODEL)
- TRUNK STORM SEWER SUBCATCHMENT AREA



City of Greater Sudbury

Amec Foster Wheeler Environment & Infrastructure

131 Fielding Road
Lively, Ontario
P3Y 1L7
705-682-2632



DWN BY:

KMR

CHK'D BY:

MDOG

SCALE:

1:20,000

PROJECT

Junction Creek Subwatershed Study
City of Greater Sudbury, Ontario

TITLE

Trunk Storm Sewer System 5yr Performance - New Sudbury

DATE

Dec. 2018

PROJECT No.


TY161021

REV. No.

1

FIGURE No.

C9.2

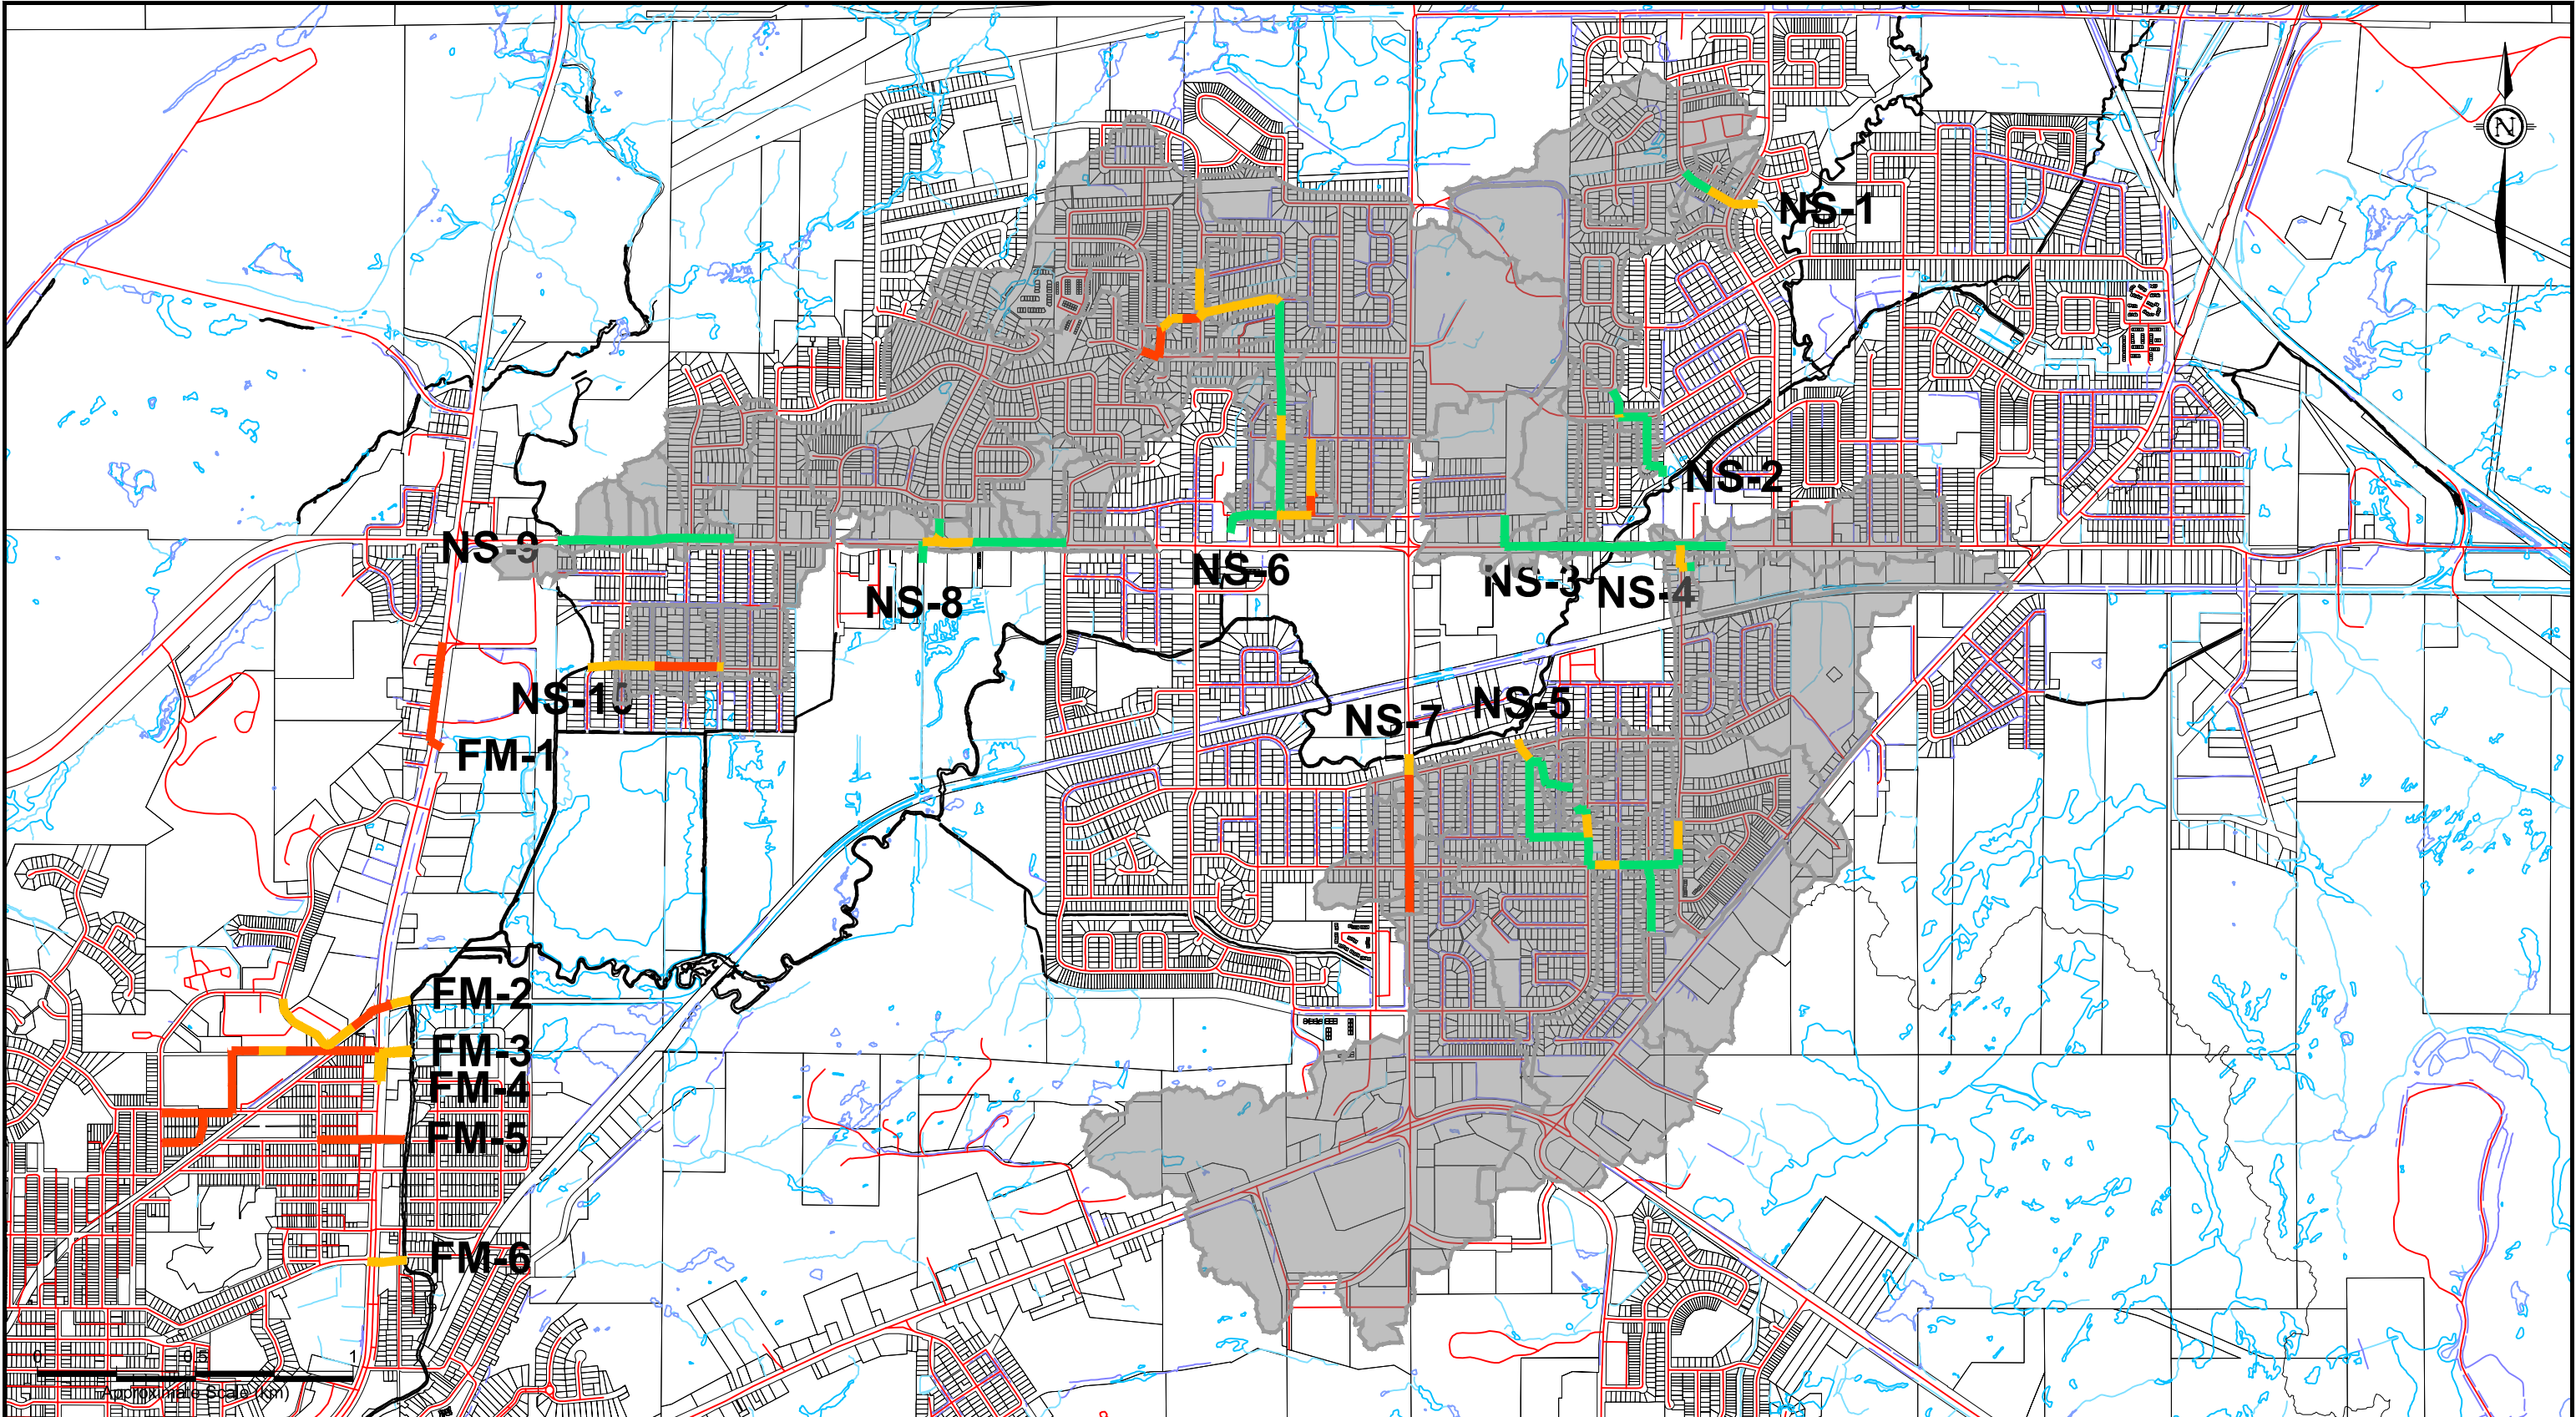

LEGEND ROAD (CGS) LOT LINE (CGS) WATERCOURSE & WATERBODY (CGS) DITCH (CGS)

MAJOR CONTOUR (10m)


MINOR CONTOUR (2m)

TRUNK STORM SEWER: NO SURCHARGING (MODEL)

TRUNK STORM SEWER: SURCHARGING (MODEL)

TRUNK STORM SEWER: FLOODING (MODEL)

TRUNK STORM SEWER SUBCATCHMENT AREA

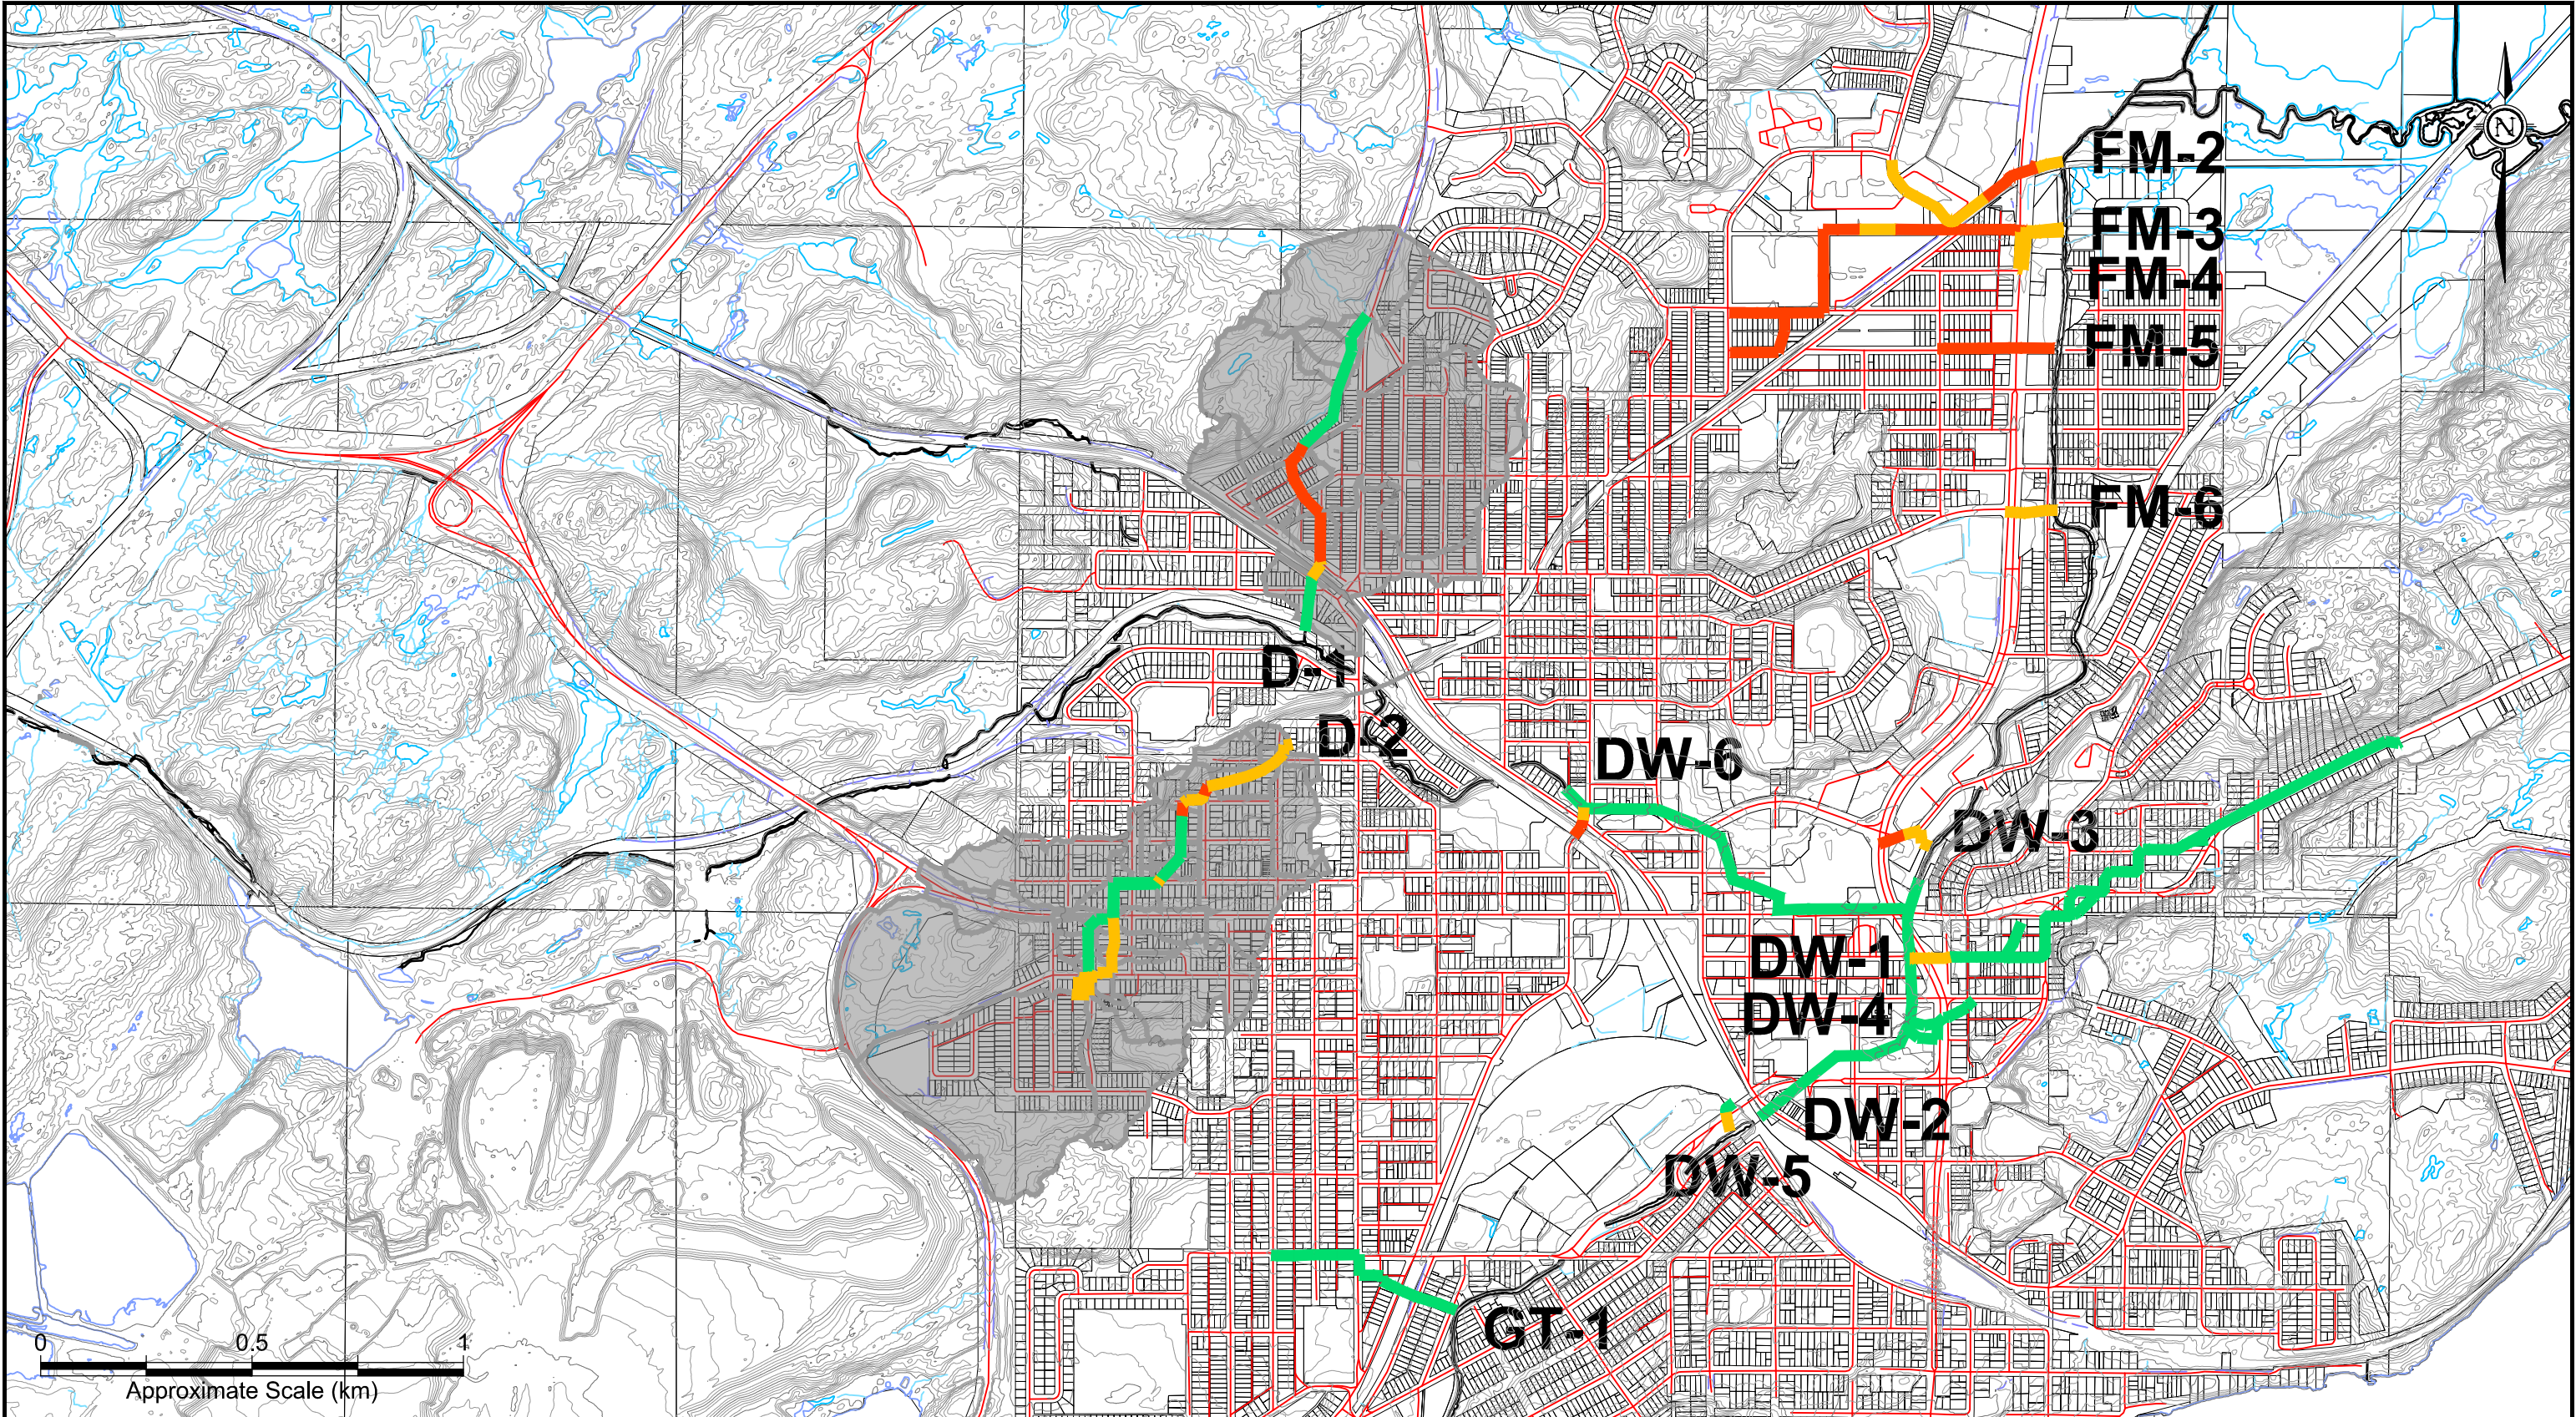

LEGEND ROAD (CGS) LOT LINE (CGS) WATERCOURSE & WATERBODY (CGS) DITCH (CGS) MAJOR CONTOUR (10m) MINOR CONTOUR (2m) TRUNK STORM SEWER: NO SURCHARGING (MODEL) TRUNK STORM SEWER: SURCHARGING (MODEL) TRUNK STORM SEWER: FLOODING (MODEL) TRUNK STORM SEWER SUBCATCHMENT AREA		 City of Greater Sudbury Amec Foster Wheeler Environment & Infrastructure 131 Fielding Road Lively, Ontario P3Y 1L7 705-682-2632 wood.	DWN BY: KMR CHK'D BY: MDOG SCALE: 1:15,000	PROJECT Junction Creek Subwatershed Study City of Greater Sudbury, Ontario TITLE Trunk Storm Sewer System 5yr Performance - Donovan	DATE Dec. 2018 PROJECT No. TY161021 REV. No. 1 FIGURE No. C9.4