
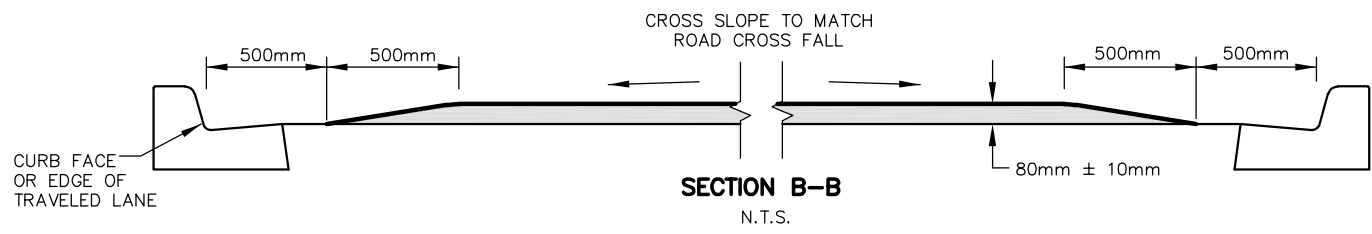


PAVEMENT MARKINGS
SCALE = 1:250

GENERAL NOTES:

1. SPEED TABLE CONSTRUCTED USING HL3 SURFACE ASPHALT, PGAC TO MATCH ROAD.
2. WHITE PAINT TO BE USED FOR PAVEMENT MARKINGS
3. SPEED TABLES MUST BE LOCATED A MINIMUM OF 1.5m FROM ANY INGROUND STRUCTURE OR ENTRANCE
4. EDGES OF EXISTING ASPHALT AROUND PERIMETER OF THE SPEED TABLE TO BE GROUND MIN 450mm WIDE TO A DEPTH OF MIN 40mm

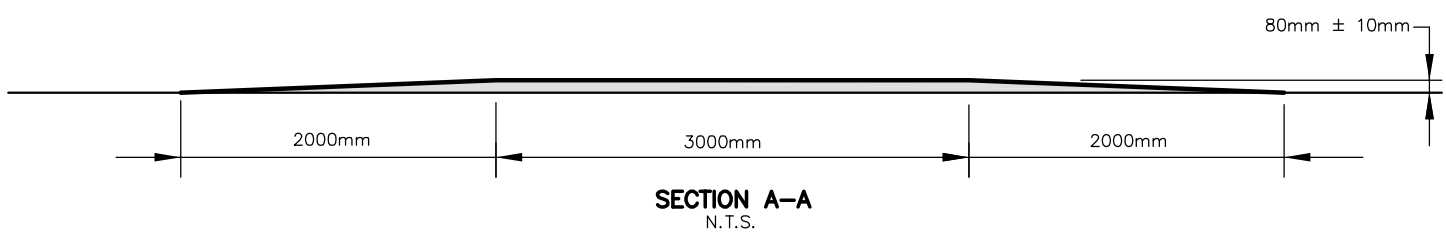

**TRAFFIC CALMING
SPEED TABLE
COLLECTOR & TERTIARY ARTERIAL ROADS**

DRAWN BY: KLK/KLB	REV No:
DATE: 2026-03-24	REV DATE:
SCALE: AS NOTED	CAD/FILE No.: A2428-1 (1 OF 1)
APP'D: M&G	GSSD-585.010

DISCLAIMER OF WARRANTY : The data is provided "as-is", without warranty of any kind either expressed or implied. Any and all liabilities for damage, direct or indirect, however caused, and resulting in any way by use of the supplied data is the full and final responsibility of the user.
COPYRIGHT : All rights are reserved. No part of the supplied data may be reproduced, or transmitted to others, in any form or by any means, without the prior written permission of the CITY OF GREATER SUDBURY.