

LEGEND

ROAD	EXISTING REGULATORY FLOODLINE (NDCA)	CONCEPTUAL FLOOD BERM
LOT LINE	PRELIMINARY 2YR FLOODLINE	
WATERCOURSE & WATERBODY	PRELIMINARY 100YR FLOODLINE	
MINOR CONTOUR (2m)	PRELIMINARY TIMMINS FLOODLINE	
MAJOR CONTOUR (10m)	OVERALL HYDROLOGIC SUBCATCHMENT BOUNDARY	
HIGHLIGHTED CONTOUR		

0 50 100 150
Approximate Scale (m)

REV	DATE	ISSUE/REVISION DESCRIPTION	ENG.

Sudbury Greater Grand
City of Greater Sudbury

Wood Environment & Infrastructure Solutions


131 Fielding Road
Lively, Ontario
P3Y 1L7
705-682-2632

wood.

DRAWN BY:	KMR
REVIEWED BY:	MDO
APPROVED BY:	

PROJECT:	JUNCTION CREEK SUBWATERSHED STUDY SUDBURY, ONTARIO
TITLE:	PONDEROSA PUMPING BERMS

PROJECT NO.:	TY161021
REVISION NO.:	
DATE:	DEC. 2018
SCALE:	1:5,000
DRAWING NO.:	C11.5b

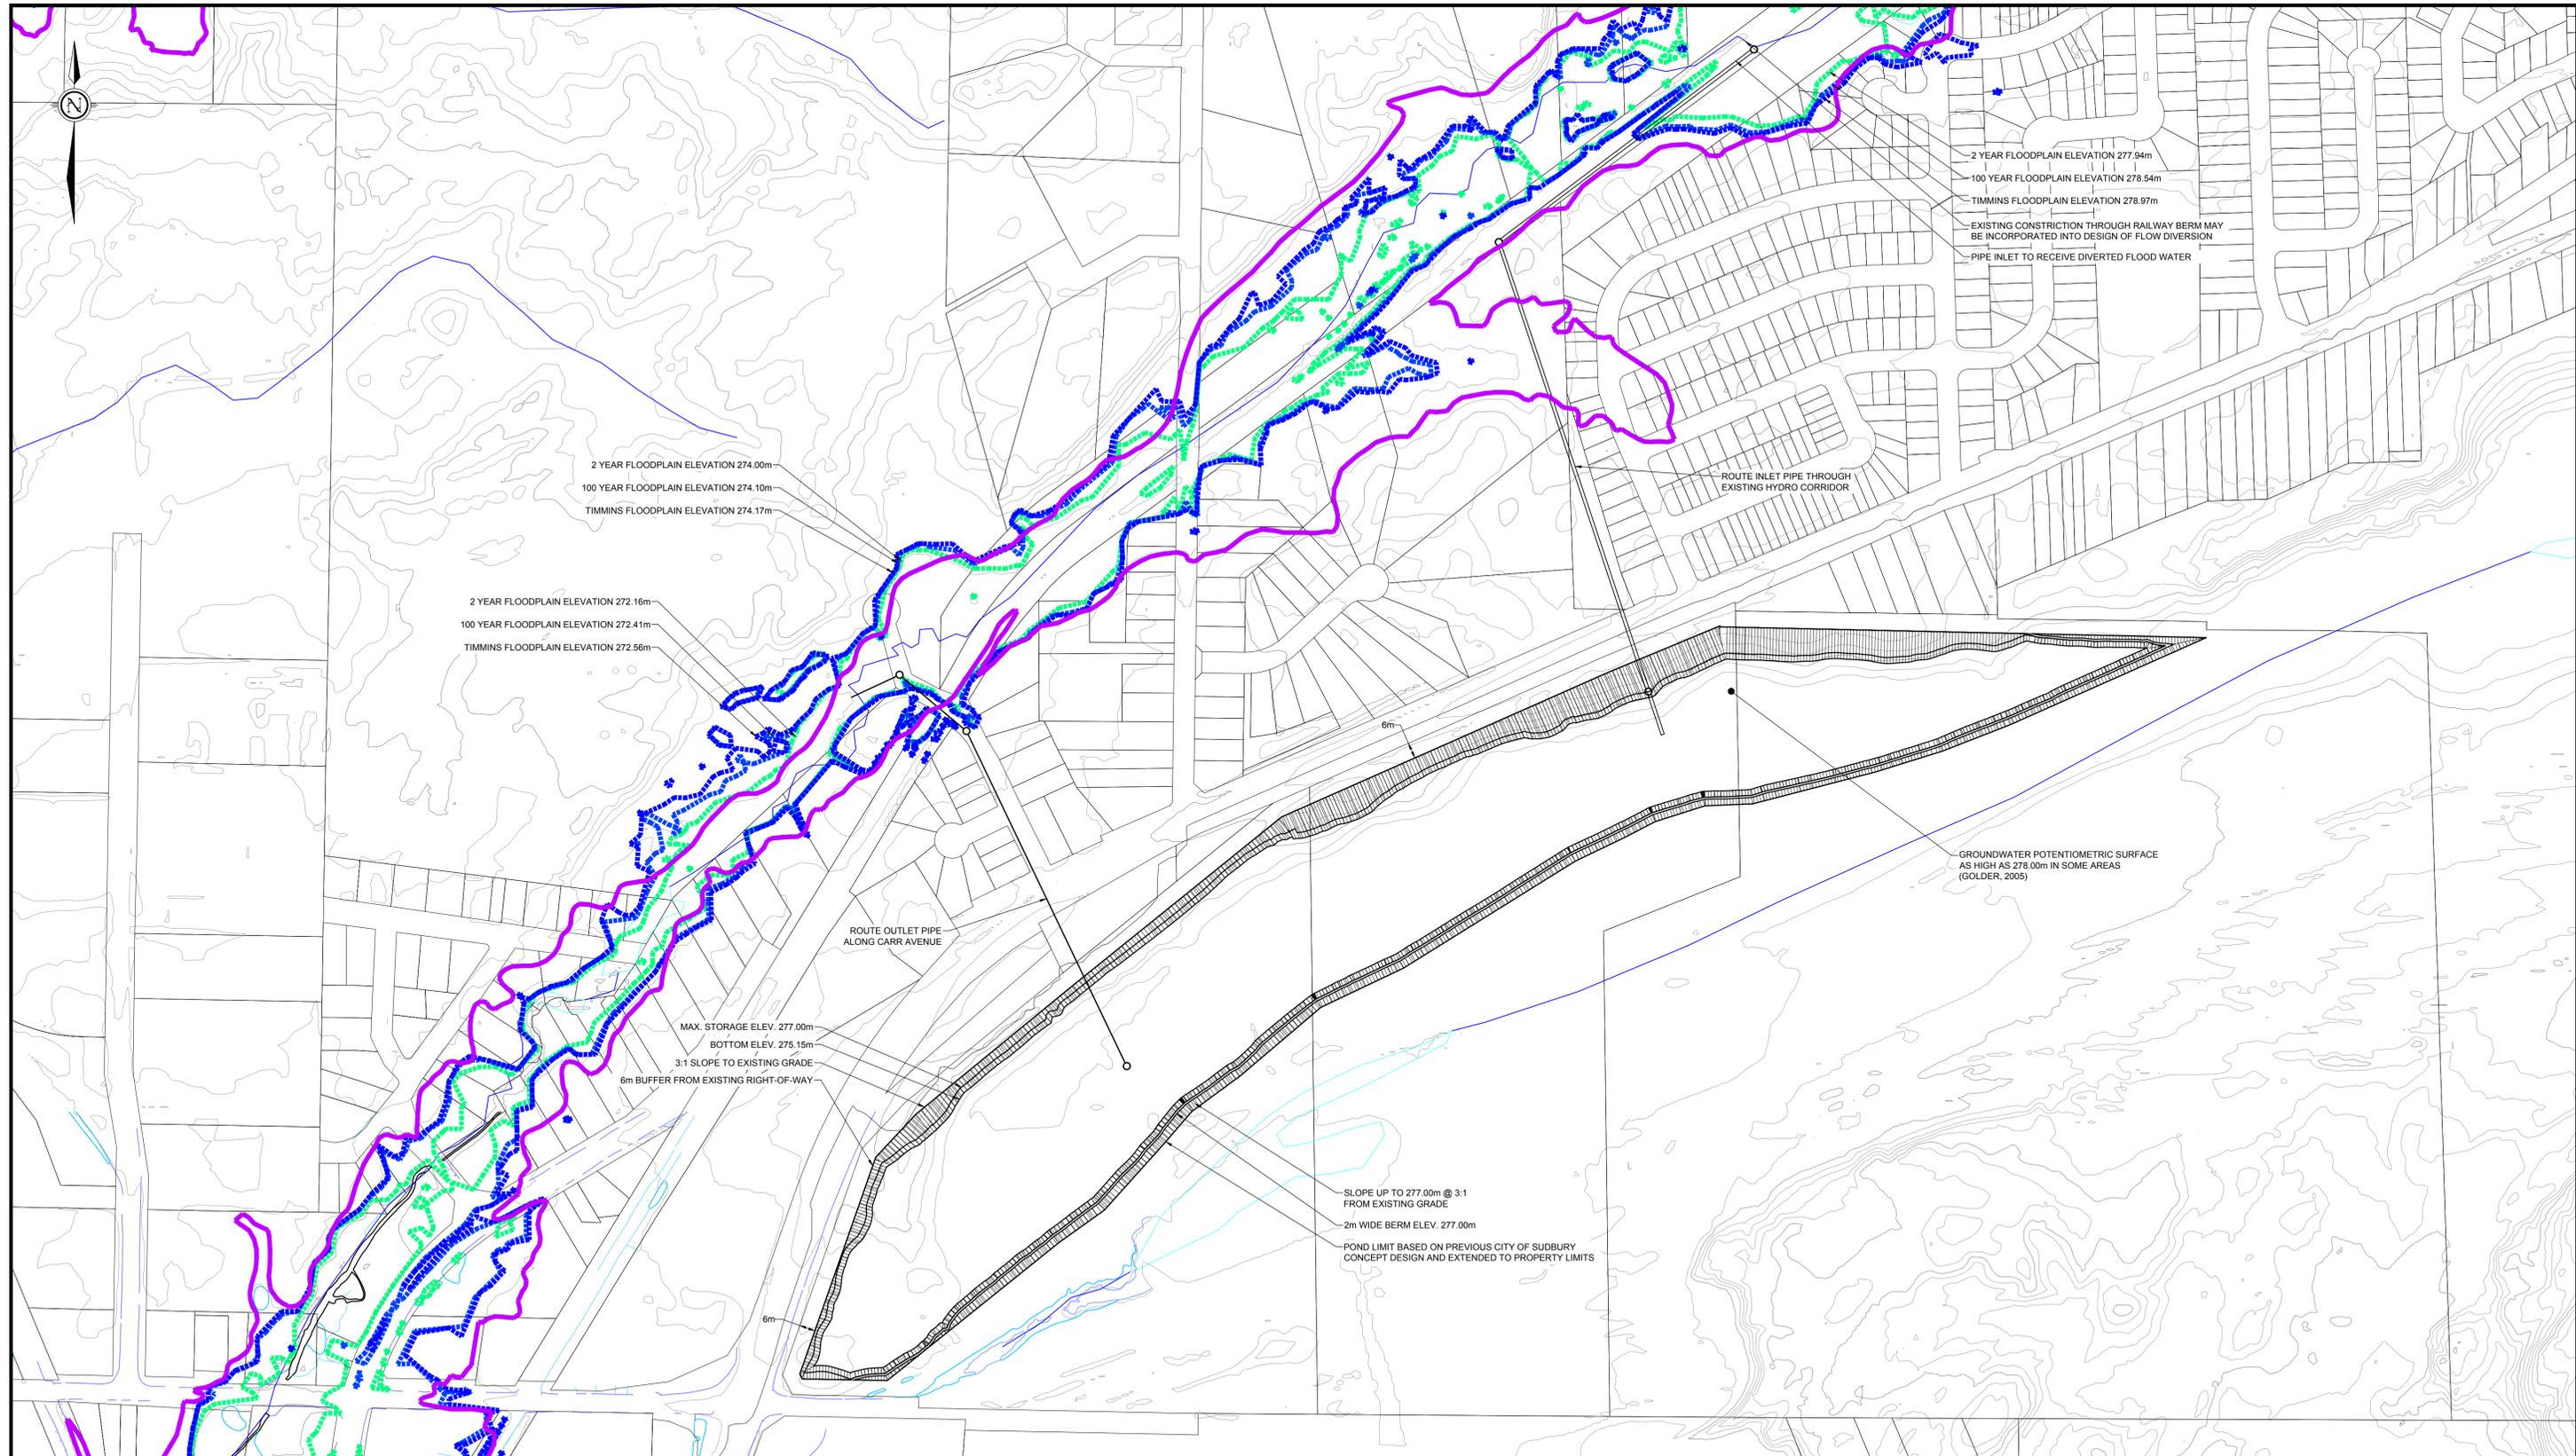

LEGEND

ROAD	EXISTING REGULATORY FLOODLINE (NDCA)	CONCEPTUAL SWM FACILITY CONTOUR
LOT LINE	PRELIMINARY 2YR FLOODLINE (HEC-RAS)	CONCEPTUAL SWM FACILITY SLOPE
WATERCOURSE & WATERBODY	PRELIMINARY 100YR FLOODLINE (HEC-RAS)	
MINOR CONTOUR (2m)	PRELIMINARY TIMMINS FLOODLINE (HEC-RAS)	
MAJOR CONTOUR (10m)		



REV	DATE	ISSUE/REVISION DESCRIPTION	ENG.

Sudbury Greater|Grand
 City of Greater Sudbury
 Wood Environment & Infrastructure Solutions
 131 Fielding Road
 Lively, Ontario
 P3Y 1L7
 705-682-2632



DRAWN BY:	KMR
REVIEWED BY:	MDO
APPROVED BY:	

PROJECT: JUNCTION CREEK SUBWATERSHED STUDY
 SUDBURY, ONTARIO
 TITLE: OPTION F - DIVERSION AND FACILITY EAST OF DONNELLY DRIVE
 CONCEPT PLAN

PROJECT NO.:	TY161021
REVISION NO.:	
DATE:	DEC. 2018
SCALE:	1:3,000
DRAWING NO.:	C11.6