




LO ELLEN SECONDARY SCHOOL
275 Loachs Rd, Sudbury, ON P3E 2P8



AREA OF WORK

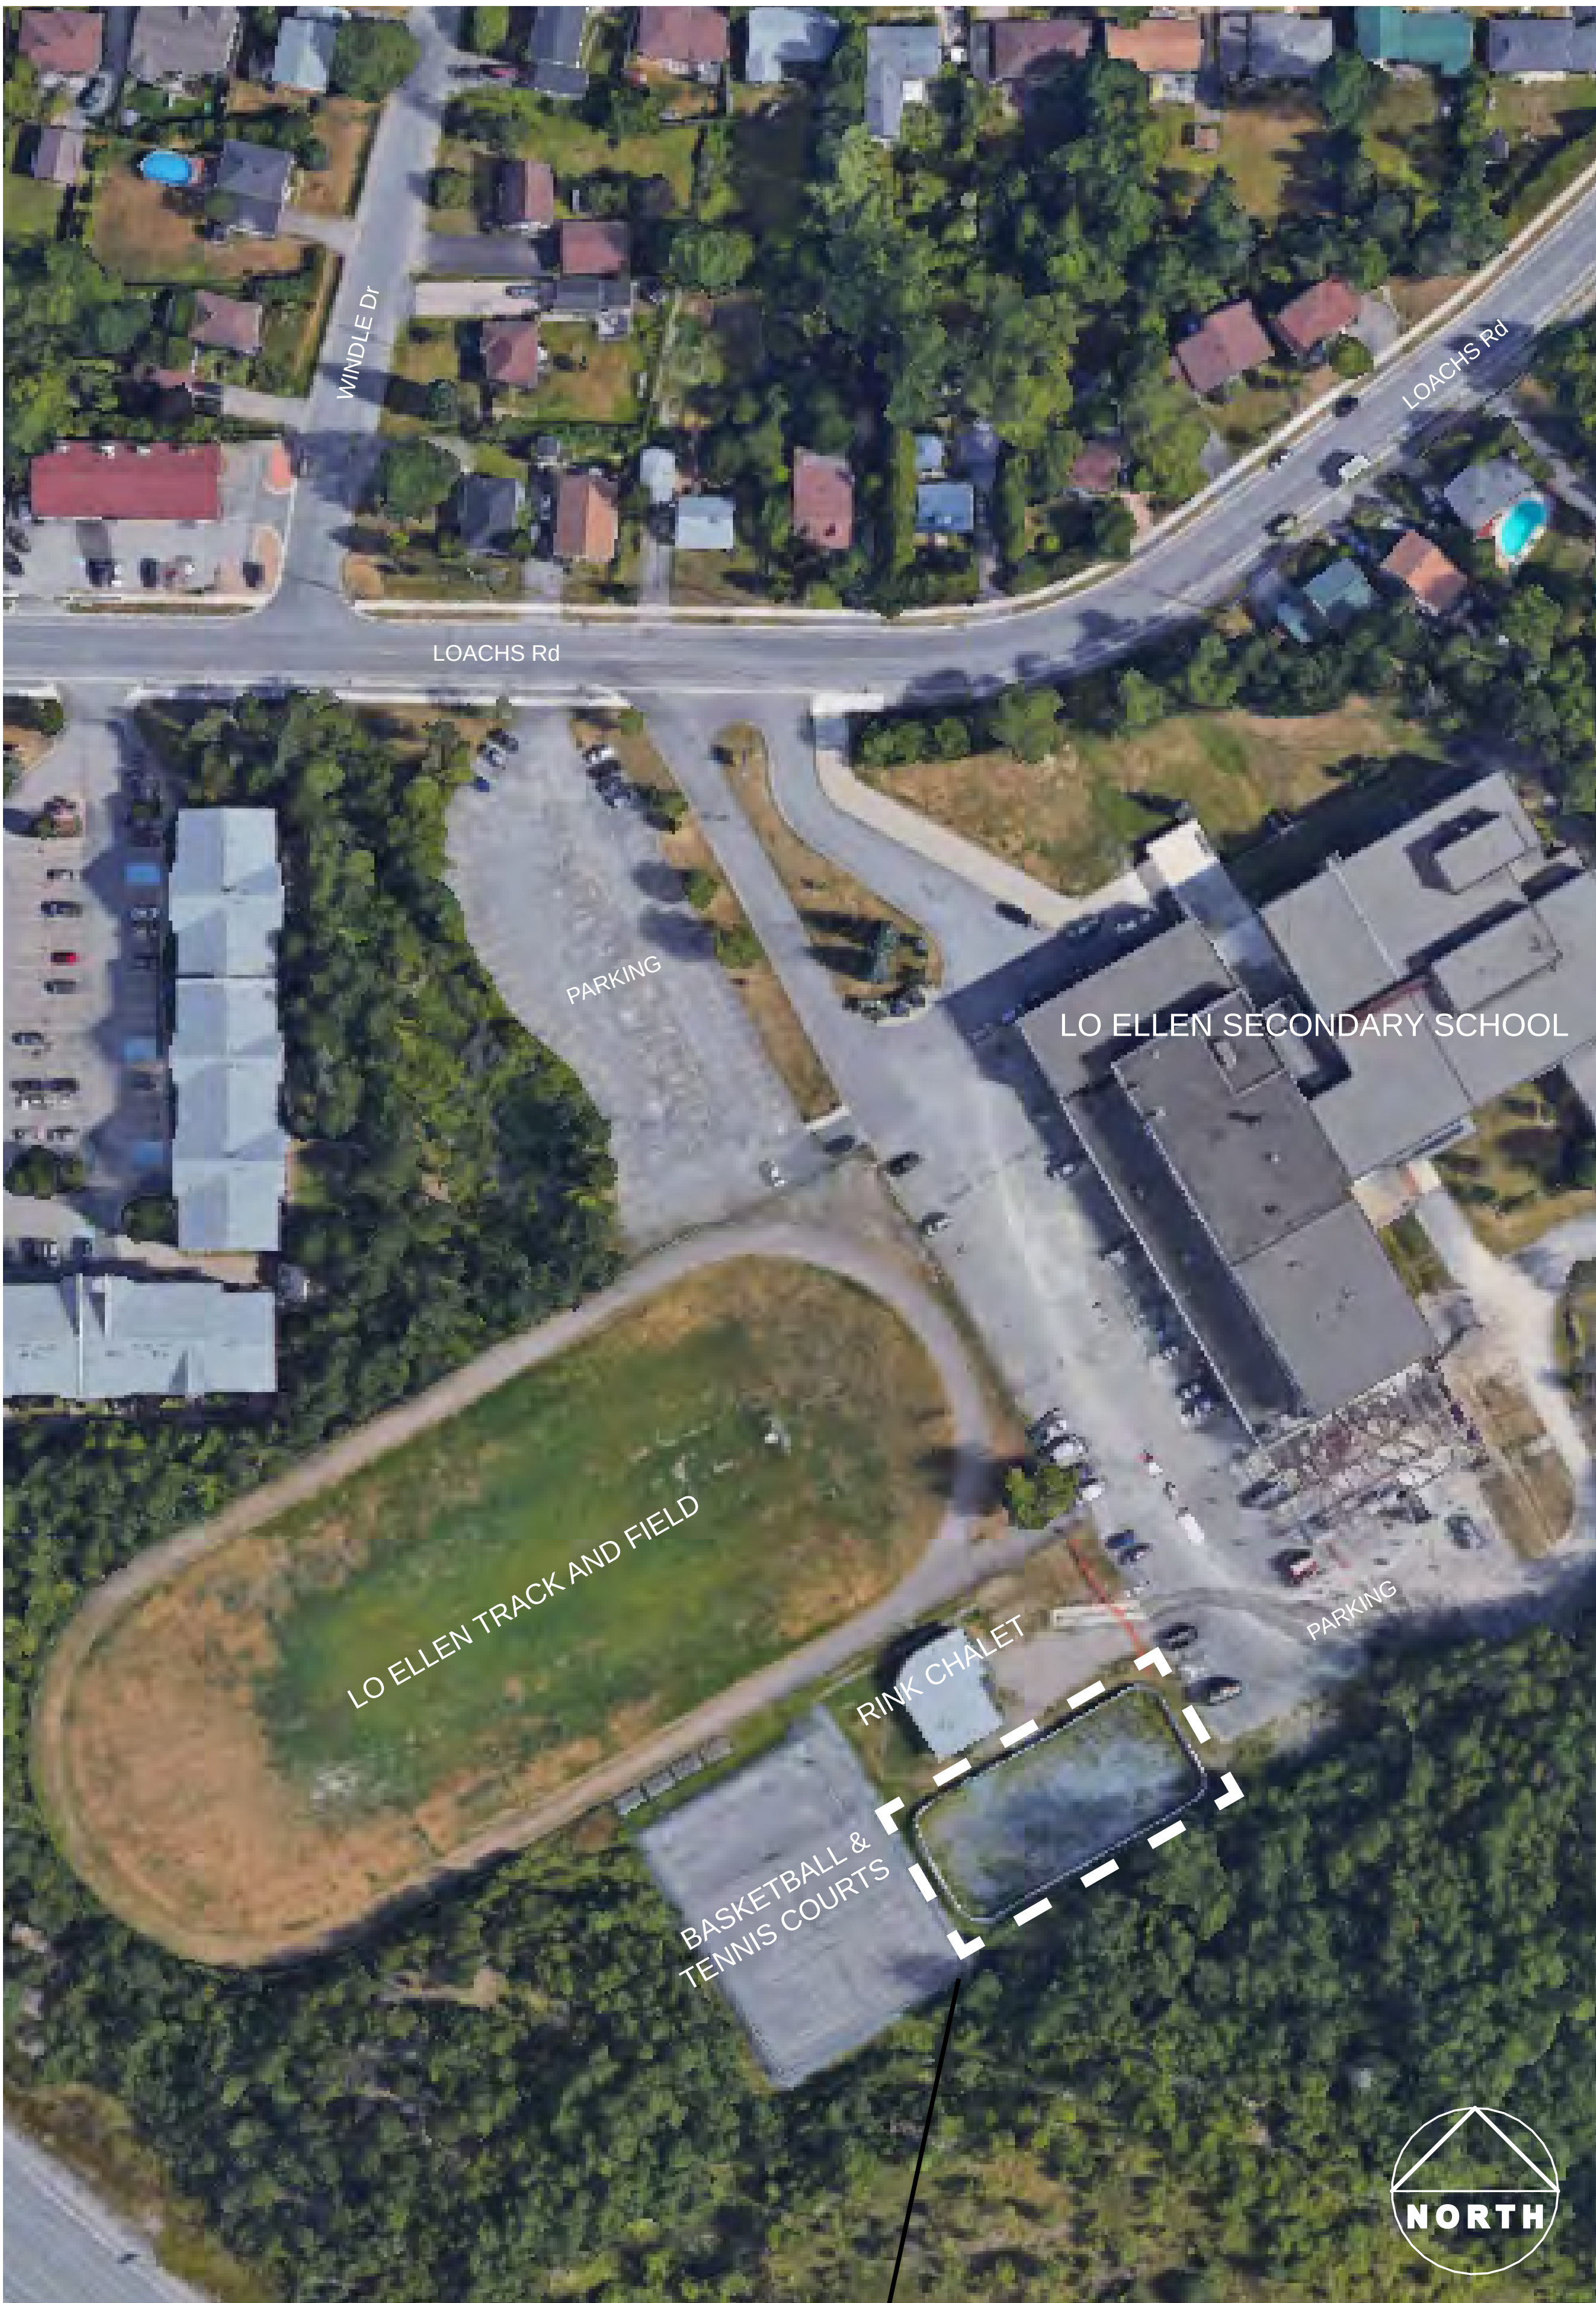

LO ELLEN SECONDARY SCHOOL

LO ELLEN TRACK AND FIELD


BASKETBALL &
TENNIS COURTS

RINK CHALET




EXISTING OUTDOOR RINK

Lo-Allen Park Outdoor Rink Renovations

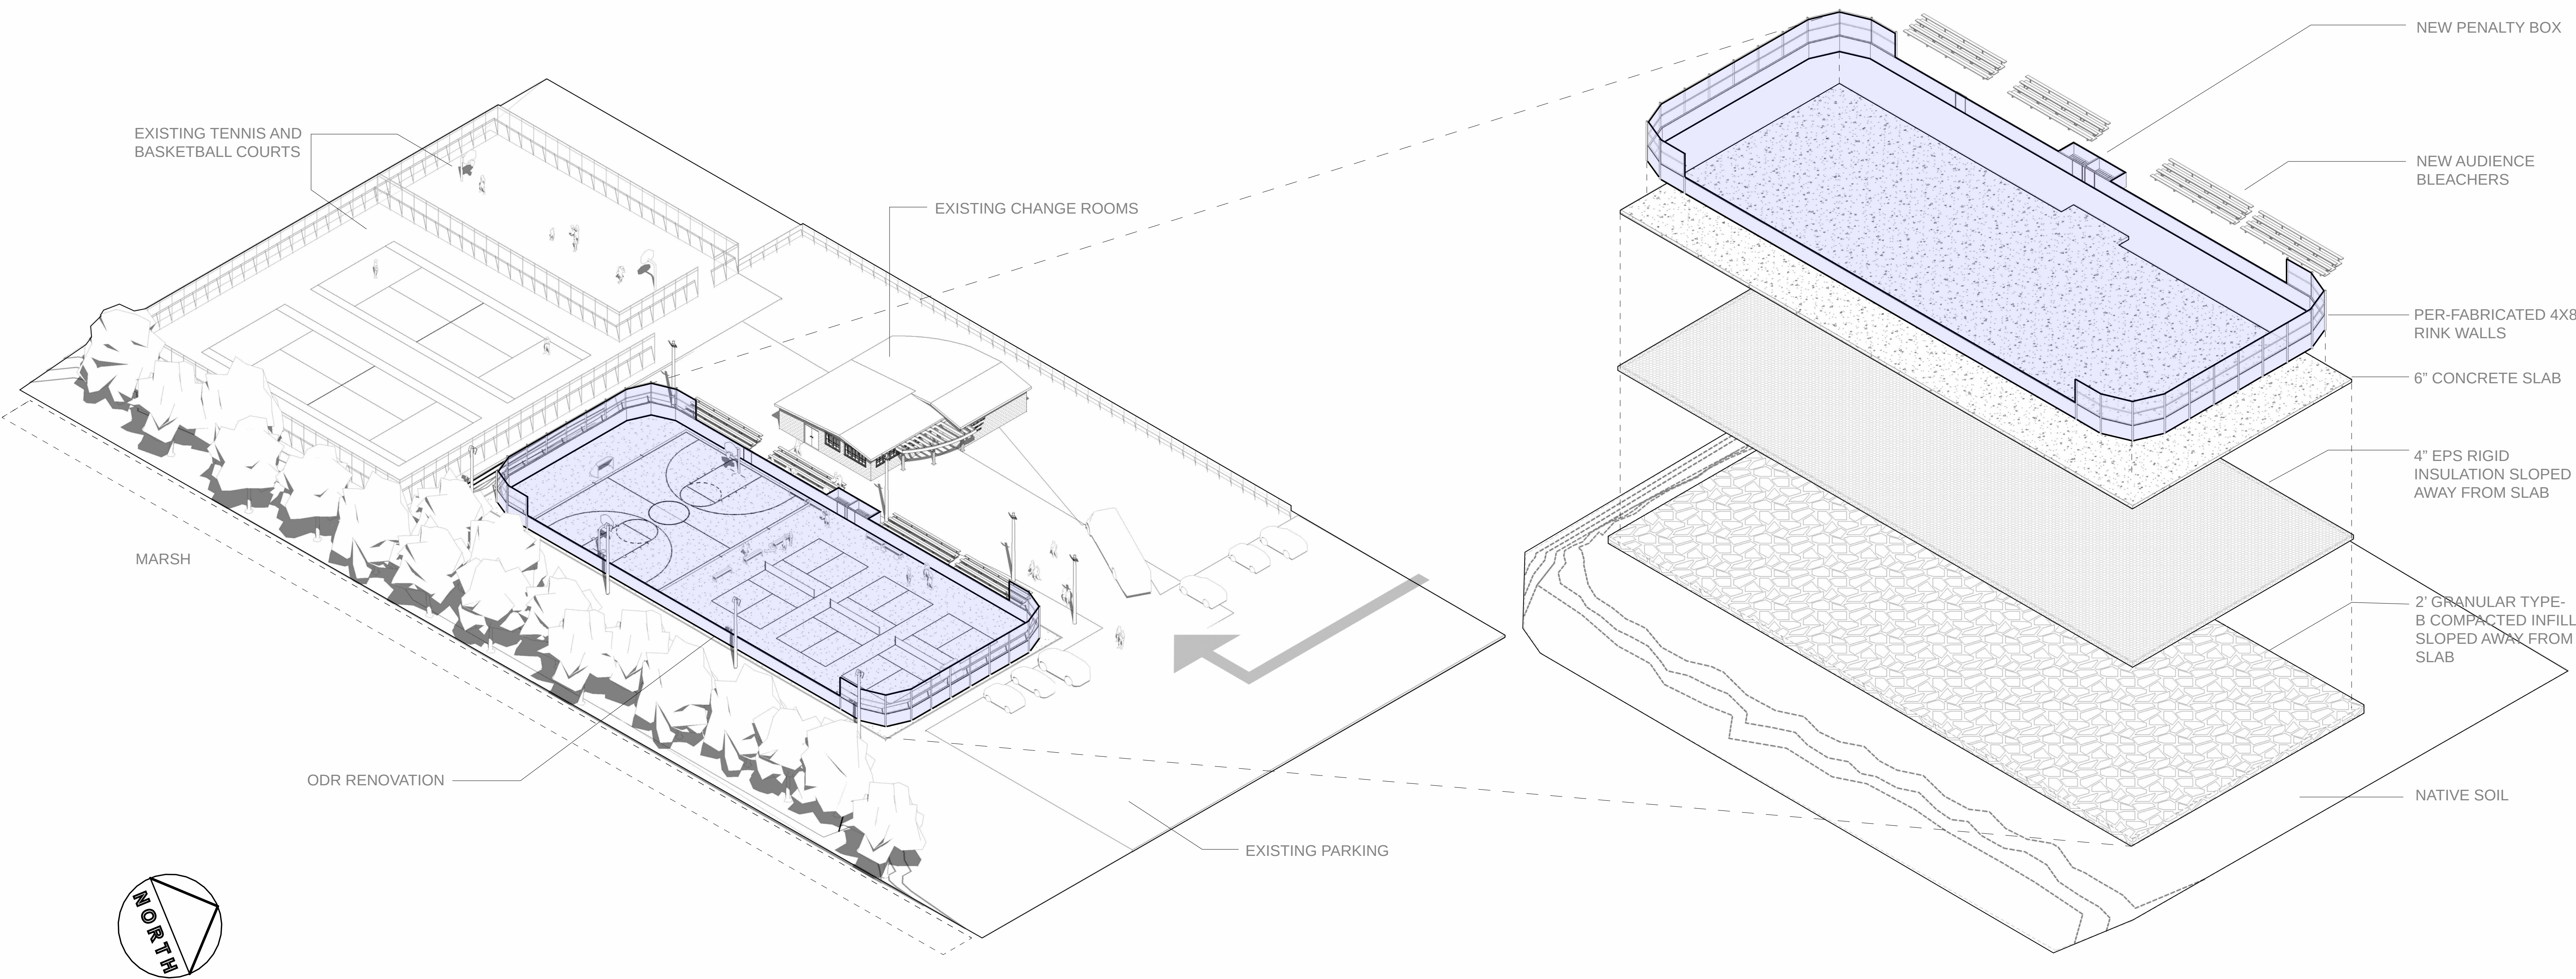

Lo-Ellen Park Outdoor Rink Renovations

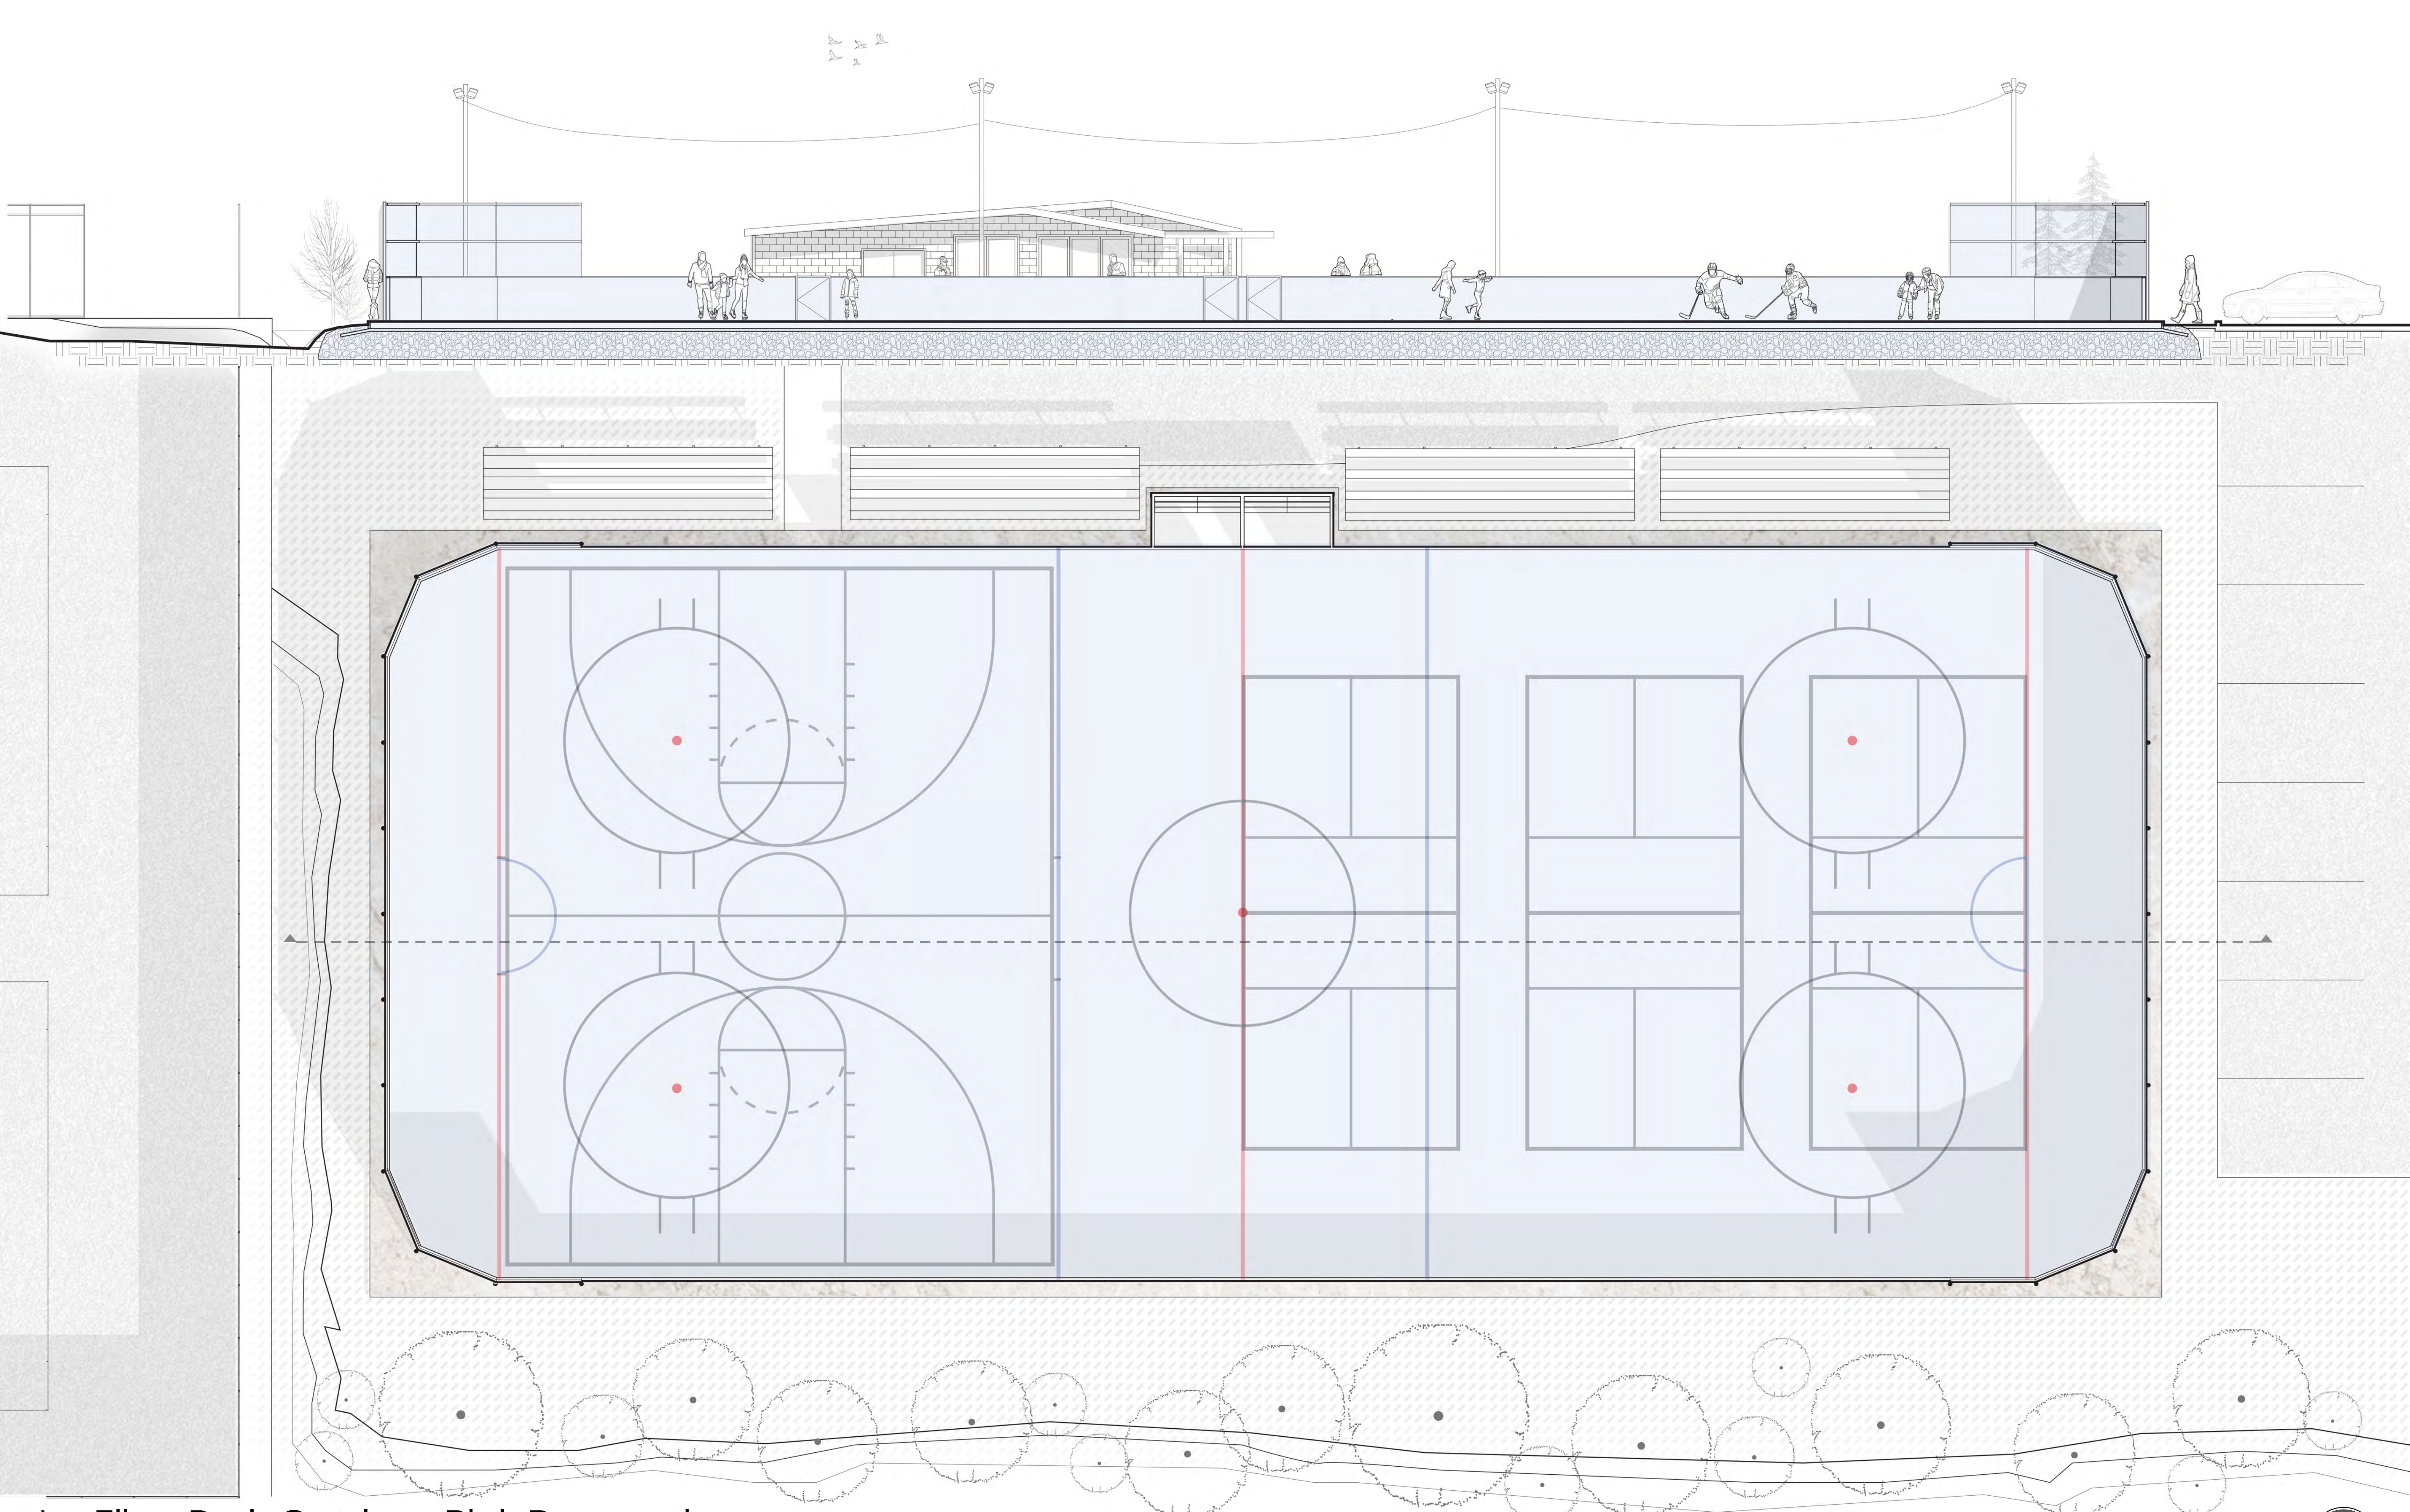

Lo-Ellen Park Outdoor Rink Renovations

3RDLINE.STUDIO
285 CEDAR STREET
SUDBURY, ON P3B 1M8
T 705.674.2300


Project No:1877

Scale:

ODR PLAN AND SECTION

2023-06-07

A-3

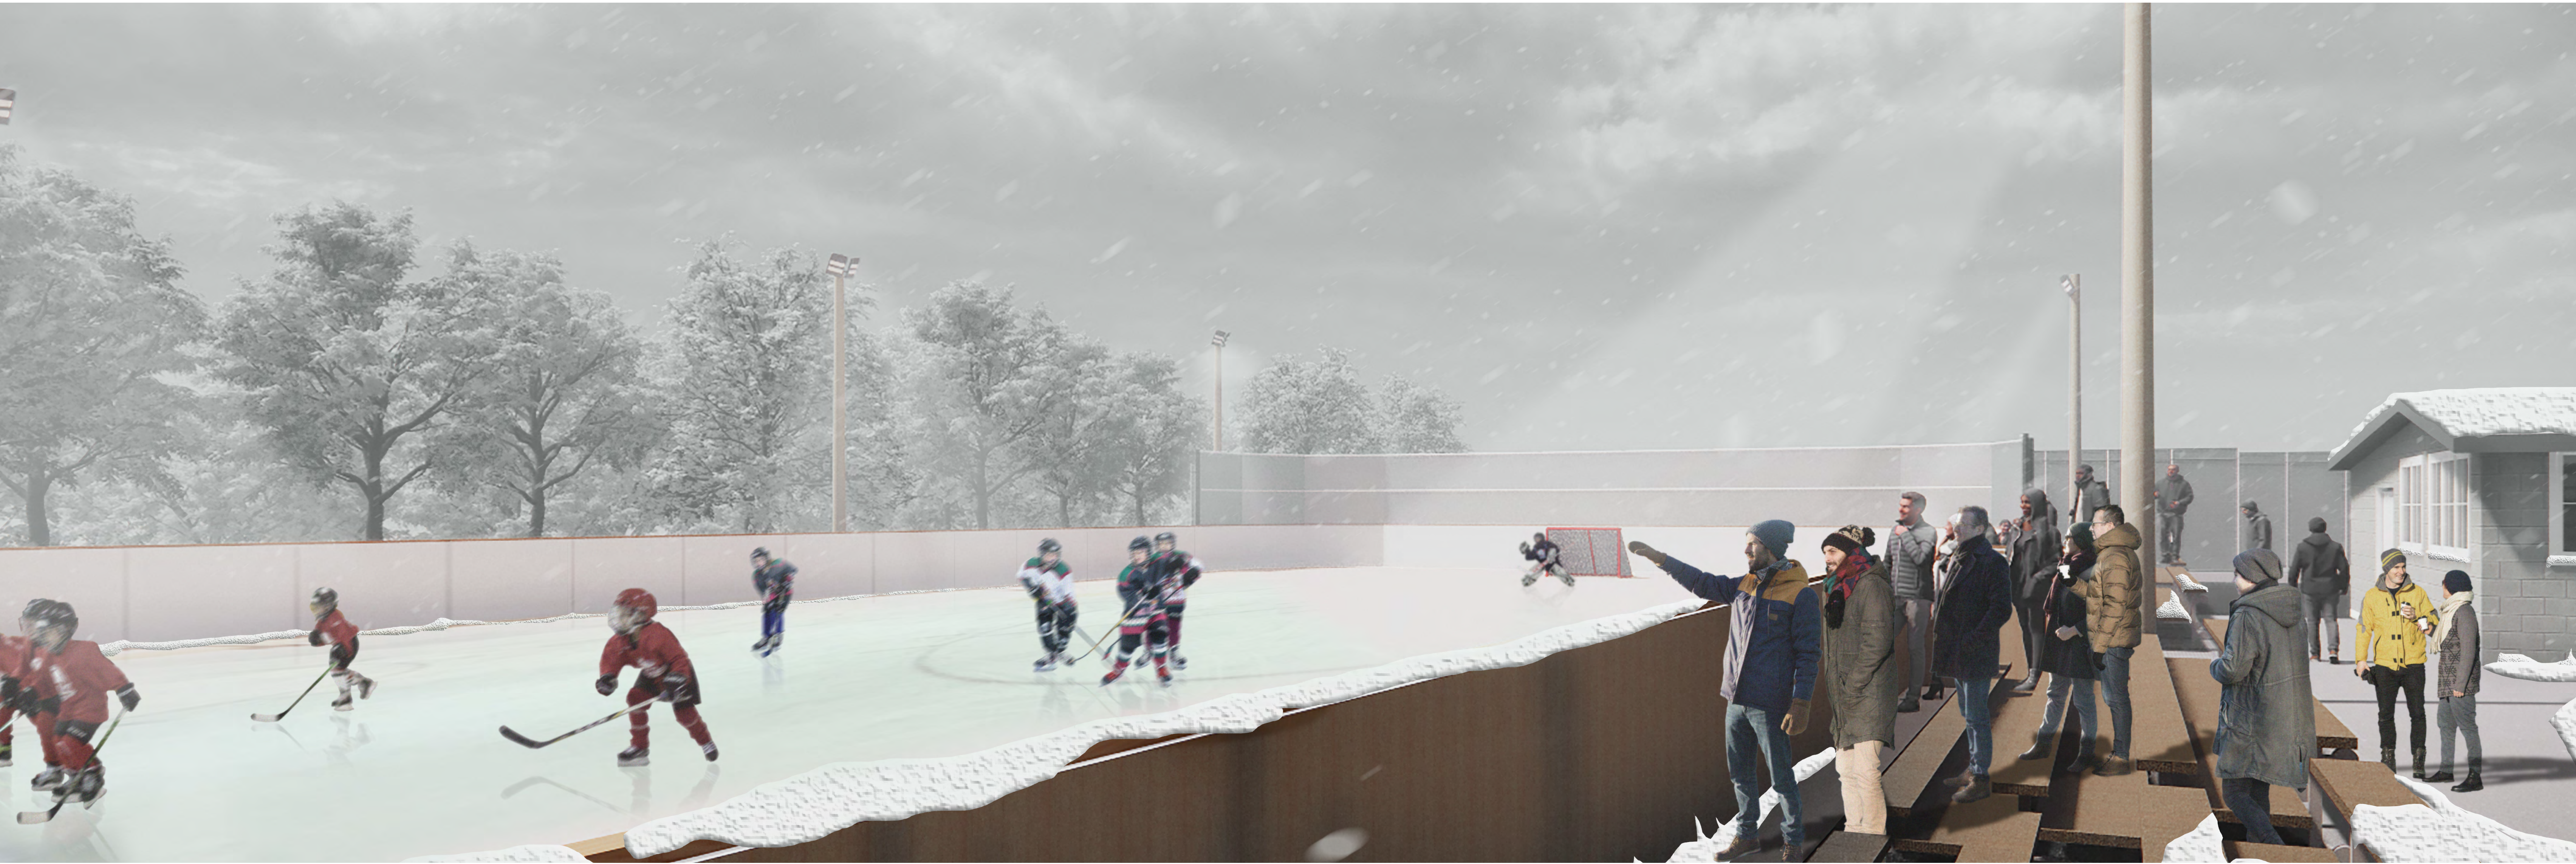

Lo-Ellen Park Outdoor Rink Renovations

3RDLINE.STUDIO
289 CEDAR STREET
SUDBURY, ON P3B 1M8
T 705.674.2300

Project No:1877

RENDERS

2023-06-07