


NOTE: METER SPACER TO BE LOCATED IN AREA THAT IS FULLY ACCESSIBLE AND WITH MIN 1.5 m HEADROOM
NO SOLDERED JOINTS PERMITTED ON THE STREET SIDE OF METER

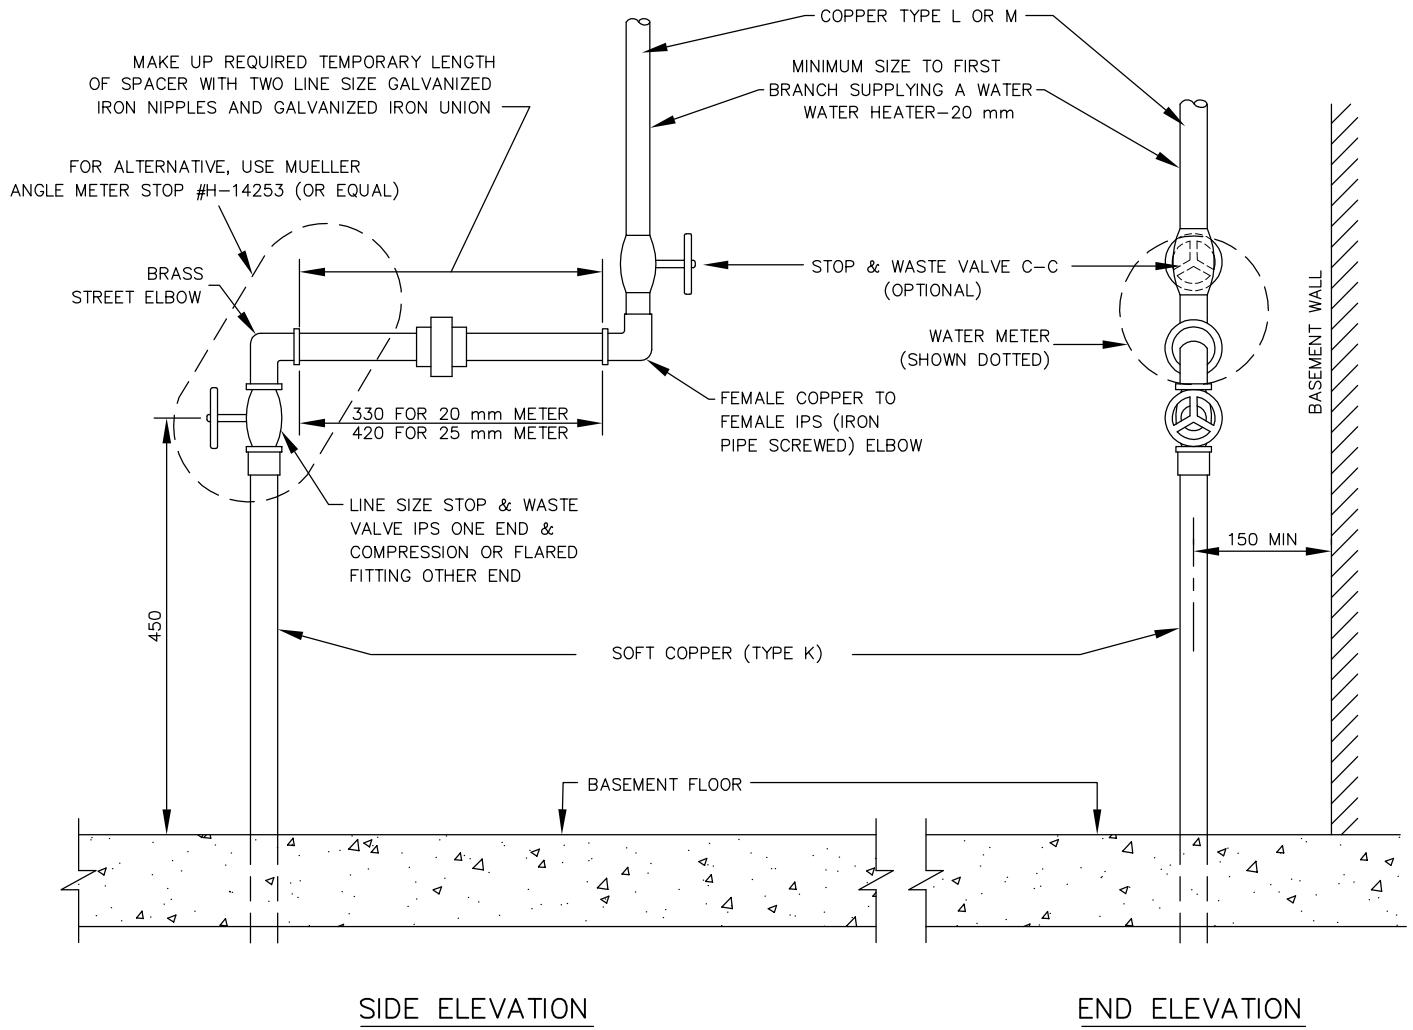

SIDE ELEVATION

END ELEVATION

NOTE: METRIC - ALL DIMENSIONS ARE IN MILLIMETRES UNLESS OTHERWISE SHOWN



DETAIL- WATER CONNECTION WITH METER SPACER UP TO 25 mm

DRAWN BY: STS/RFRANK	REV No:
DATE: 2003-03-03	REV DATE:
SCALE: NTS	CAD/FILE No.: A1974-1 (1 OF 1)
APP'D:	GSSD-1107.040

DISCLAIMER OF WARRANTY : The data is provided "as-is", without warranty of any kind either expressed or implied. Any and all liabilities for damage, direct or indirect, however caused, and resulting in any way by use of the supplied data is the full and final responsibility of the user.
COPYRIGHT : All rights are reserved. No part of the supplied data may be reproduced, or transmitted to others, in any form or by any means, without the prior written permission of the CITY OF GREATER SUDBURY.