



TOP VIEW

DIMENSION	CABINET TYPE	
	M1	P1
A	430	660
B	762	962
C	345	575
F	215	330
G	677	877
H	381	481


CABINET MANUFACTURER - TACEL

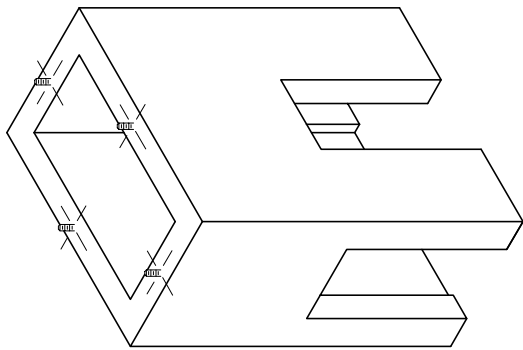

ISOMETRIC VIEW

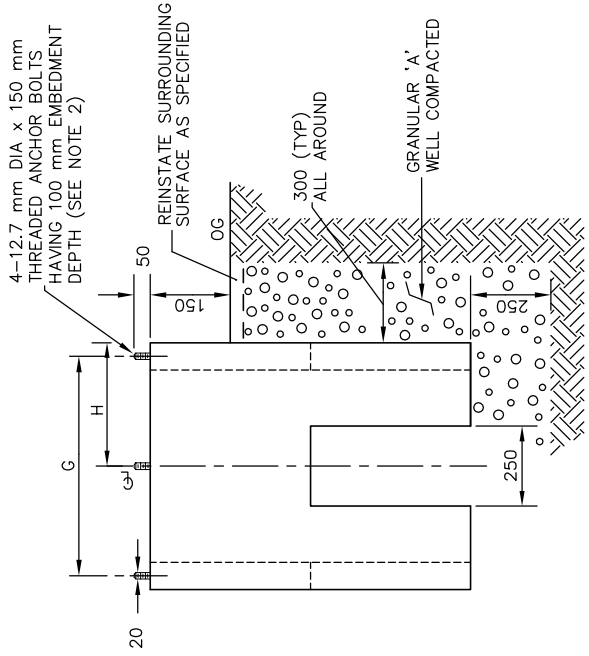

SIDE VIEW

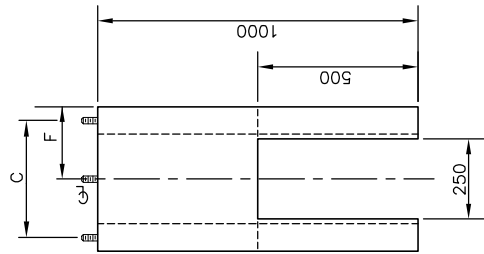

END VIEW

- NOTES:
1. CLASS OF CONCRETE: 30 MPa AT 28 DAYS.
 2. EXPOSED ANCHOR BOLTS TO BE GIVEN A LIBERAL COATING OF WHITE NON-STAINING GREASE.
 3. ALL DIMENSIONS ARE IN MILLIMETRES.

DISCLAIMER OF WARRANTY
 The data is provided "as-is", without warranty of any kind either expressed or implied. Any and all liabilities for damage, direct or indirect, however caused, and resulting in any way by use of the supplied data is the full and final responsibility of the user.

COPYRIGHT
 All rights are reserved. No part of the supplied data may be reproduced, or transmitted to others, in any form or by any means, without the written permission of the CITY OF GREATER SUDBURY.



UNREINFORCED CONCRETE
 BASE FOR
 TRAFFIC CONTROLLER
 CABINET

DRAWN BY: STS/RF/BWK	REV No: 1
DATE: 2003-03-03	REV DATE: OCT 2010
SCALE: NTS	CAD/FILE No.: A2021-1 (1 OF 1)
APP'D: PETER CHIESA	GSSD-1230.030