




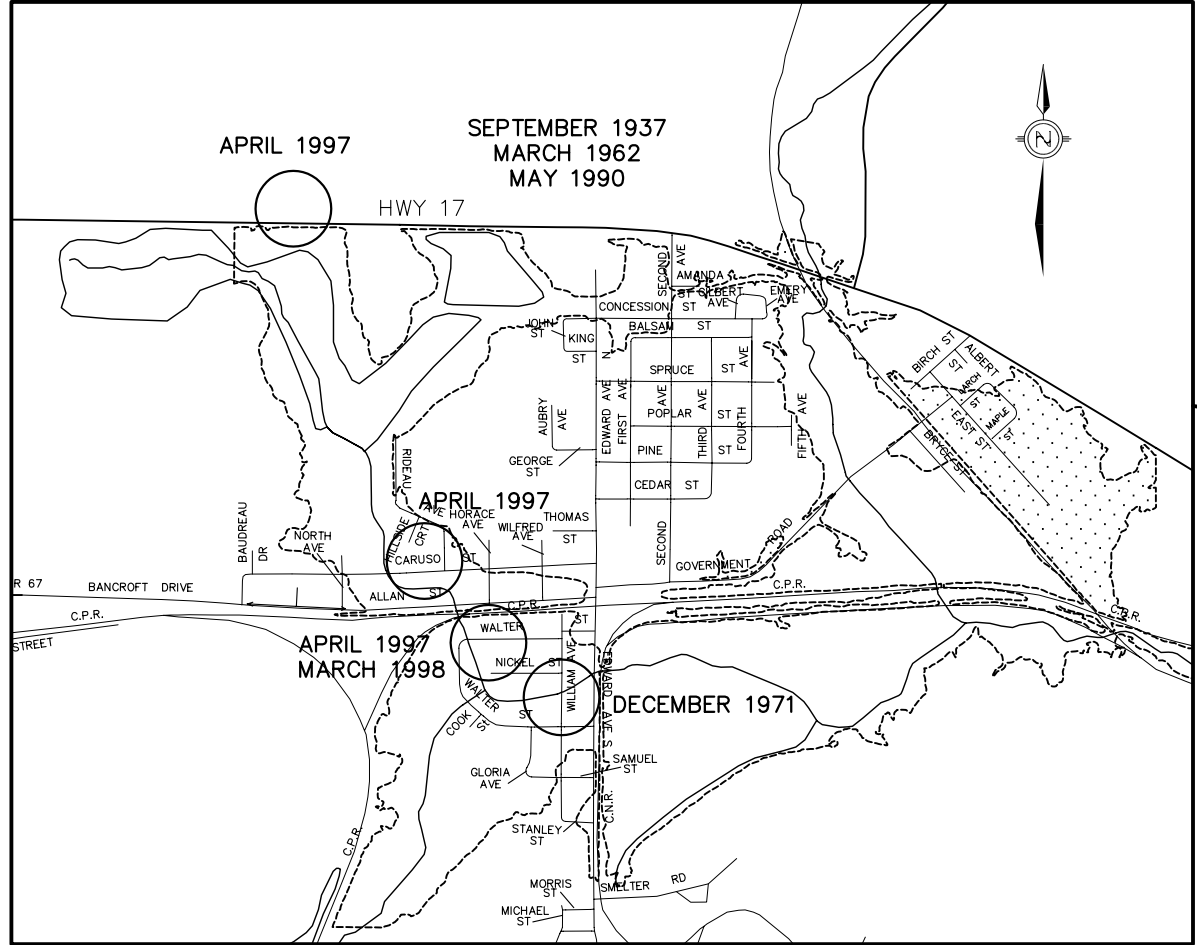

CITY OF GREATER SUDBURY
WATERSHEDS KEY MAP
N.T.S.

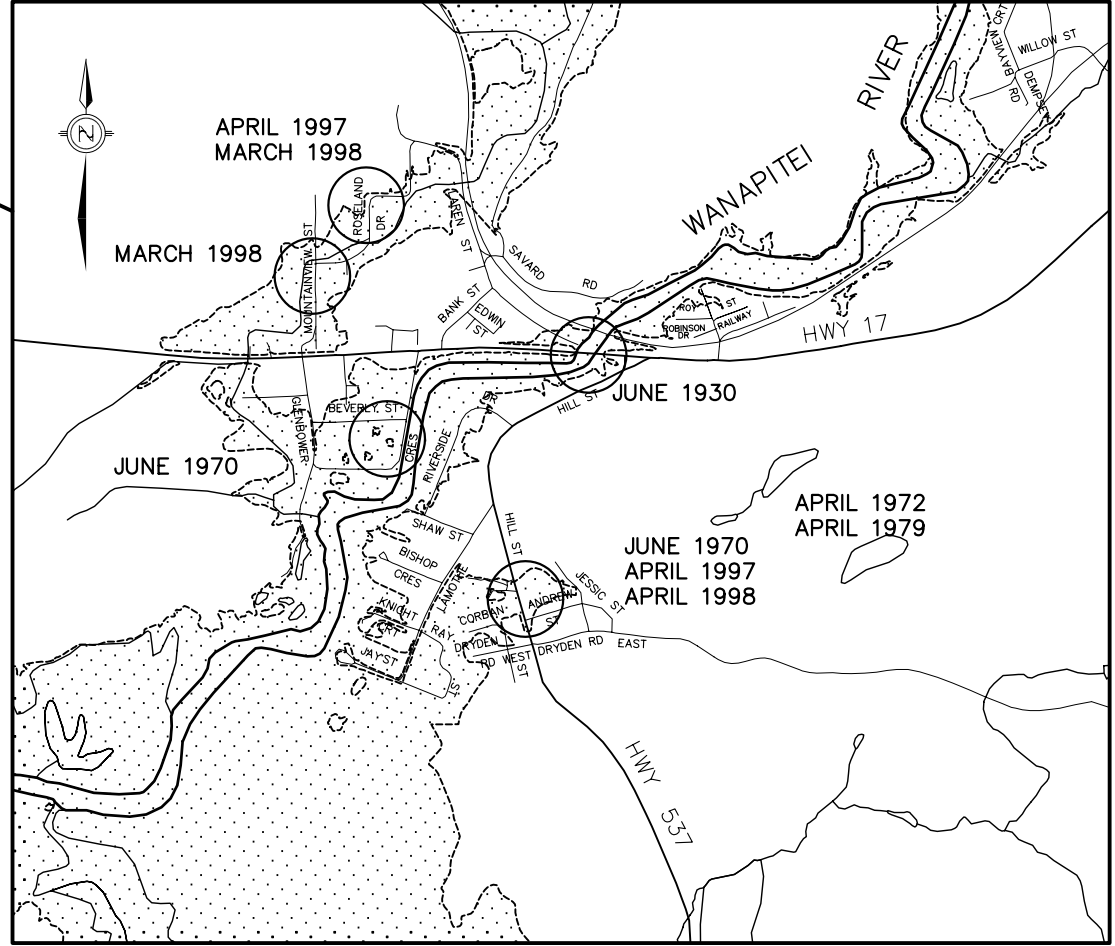

COMMUNITY OF CONISTON
SCALE 1:20,000

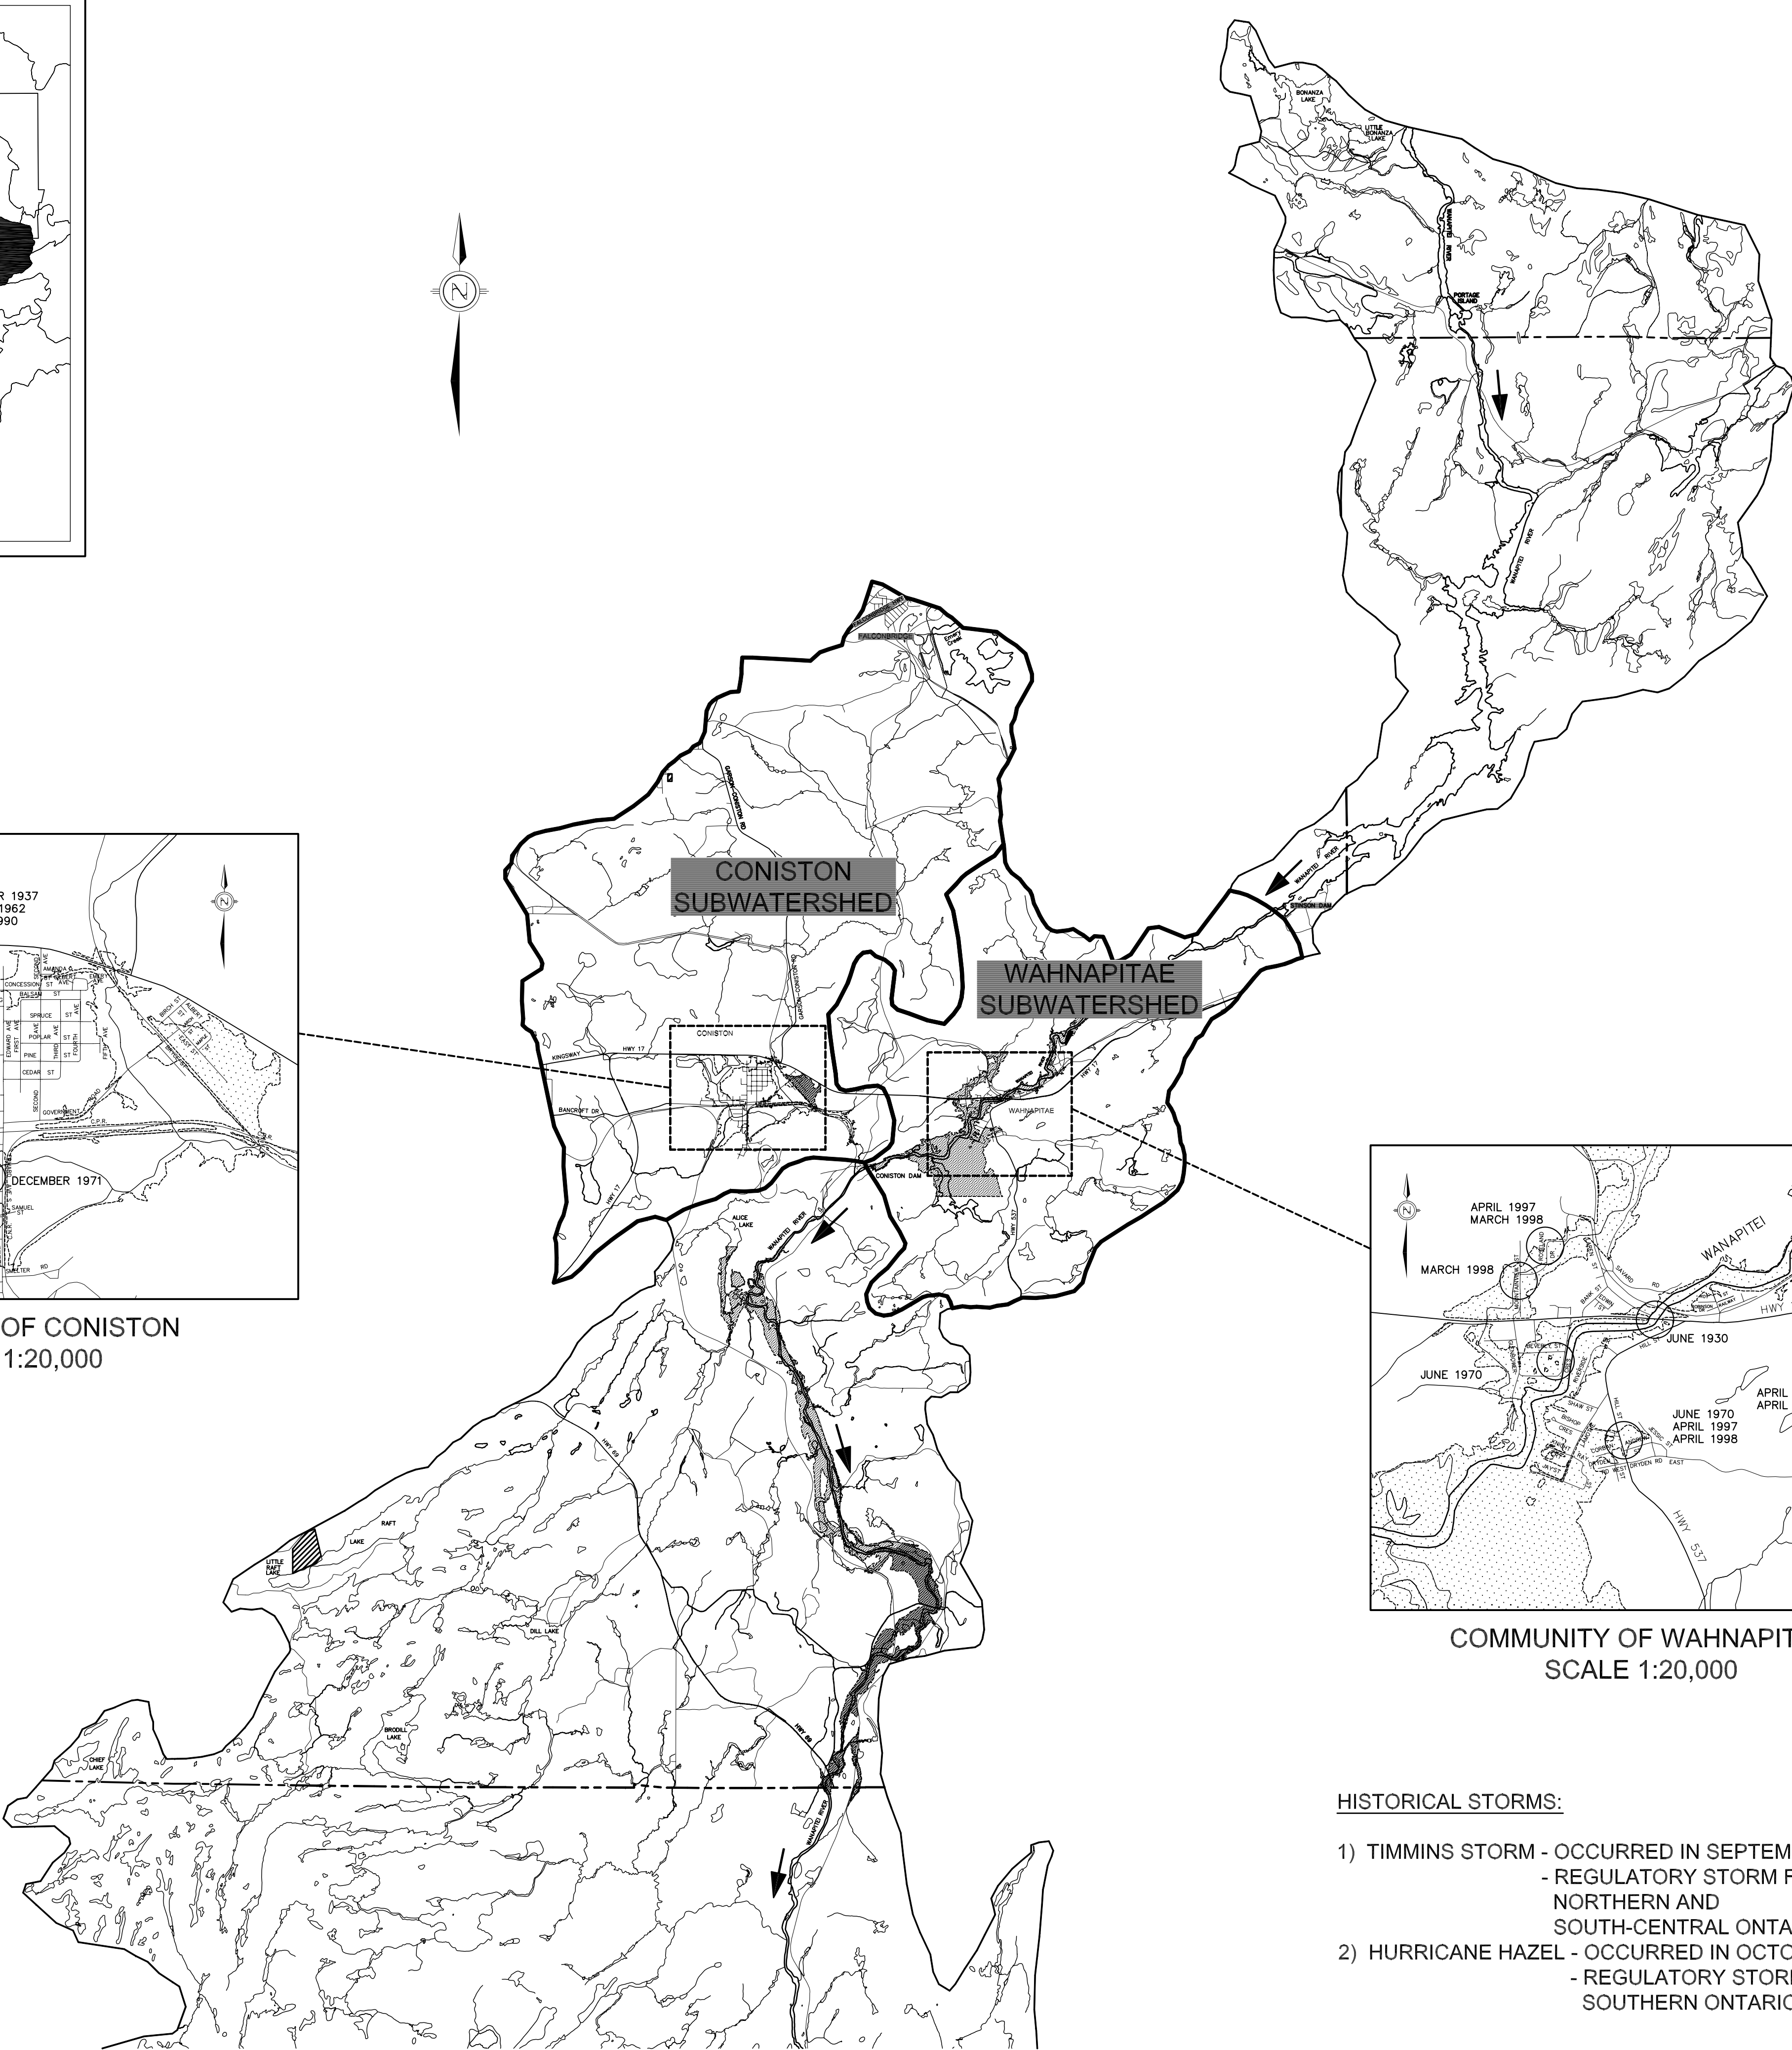

COMMUNITY OF WAHPITAE
SCALE 1:20,000

HISTORICAL STORMS:

- 1) TIMMINS STORM - OCCURRED IN SEPTEMBER, 1961.
- REGULATORY STORM FOR
NORTHERN AND
SOUTH-CENTRAL ONTARIO.
- 2) HURRICANE HAZEL - OCCURRED IN OCTOBER, 1954.
- REGULATORY STORM FOR
SOUTHERN ONTARIO.

LEGEND:

- AREAS PLANNED FOR DEVELOPMENT
- FLOODING HISTORY
- REGULATORY (REGIONAL) STORM FLOOD LINE
- PRIORITY SUBWATERSHED
- DIRECTION OF FLOW - MAIN TRUNK CONVEYANCE SYSTEM
- CITY LIMITS

SUDBURY
STORMWATER
BACKGROUND
STUDY


City of Greater Sudbury



DRAWING 2-1

EAST WANAPITEI
RIVER
WATERSHED




SCALE: 1:75,000 OR AS NOTED

DATE: NOVEMBER 2004 PN 71981

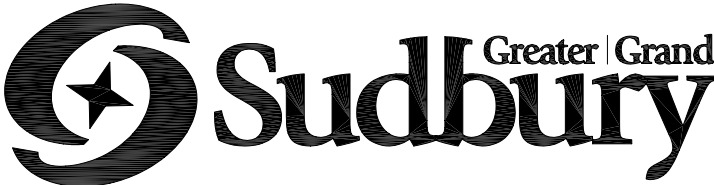

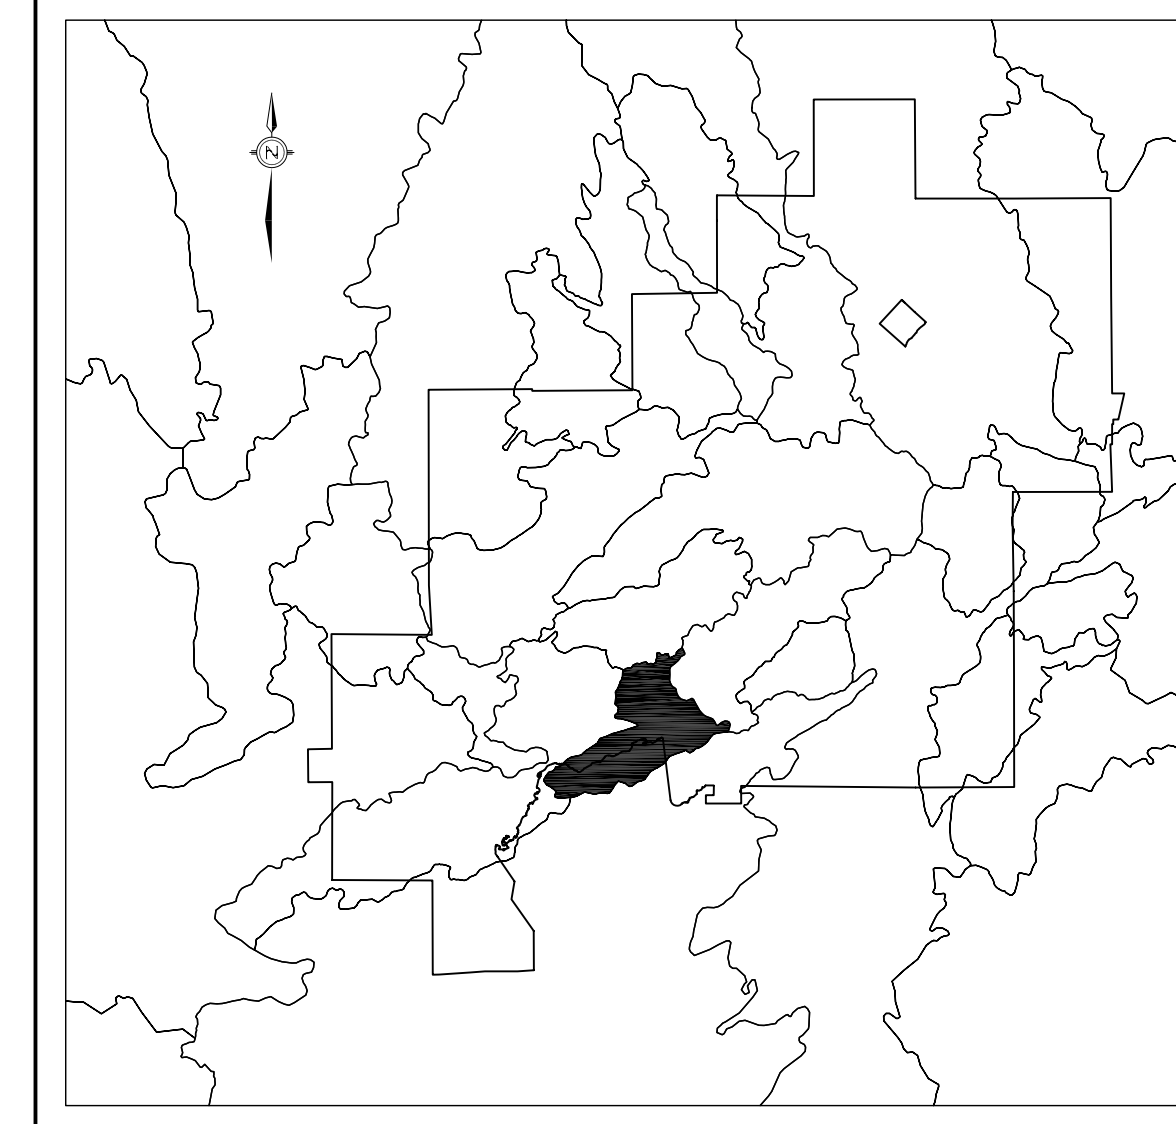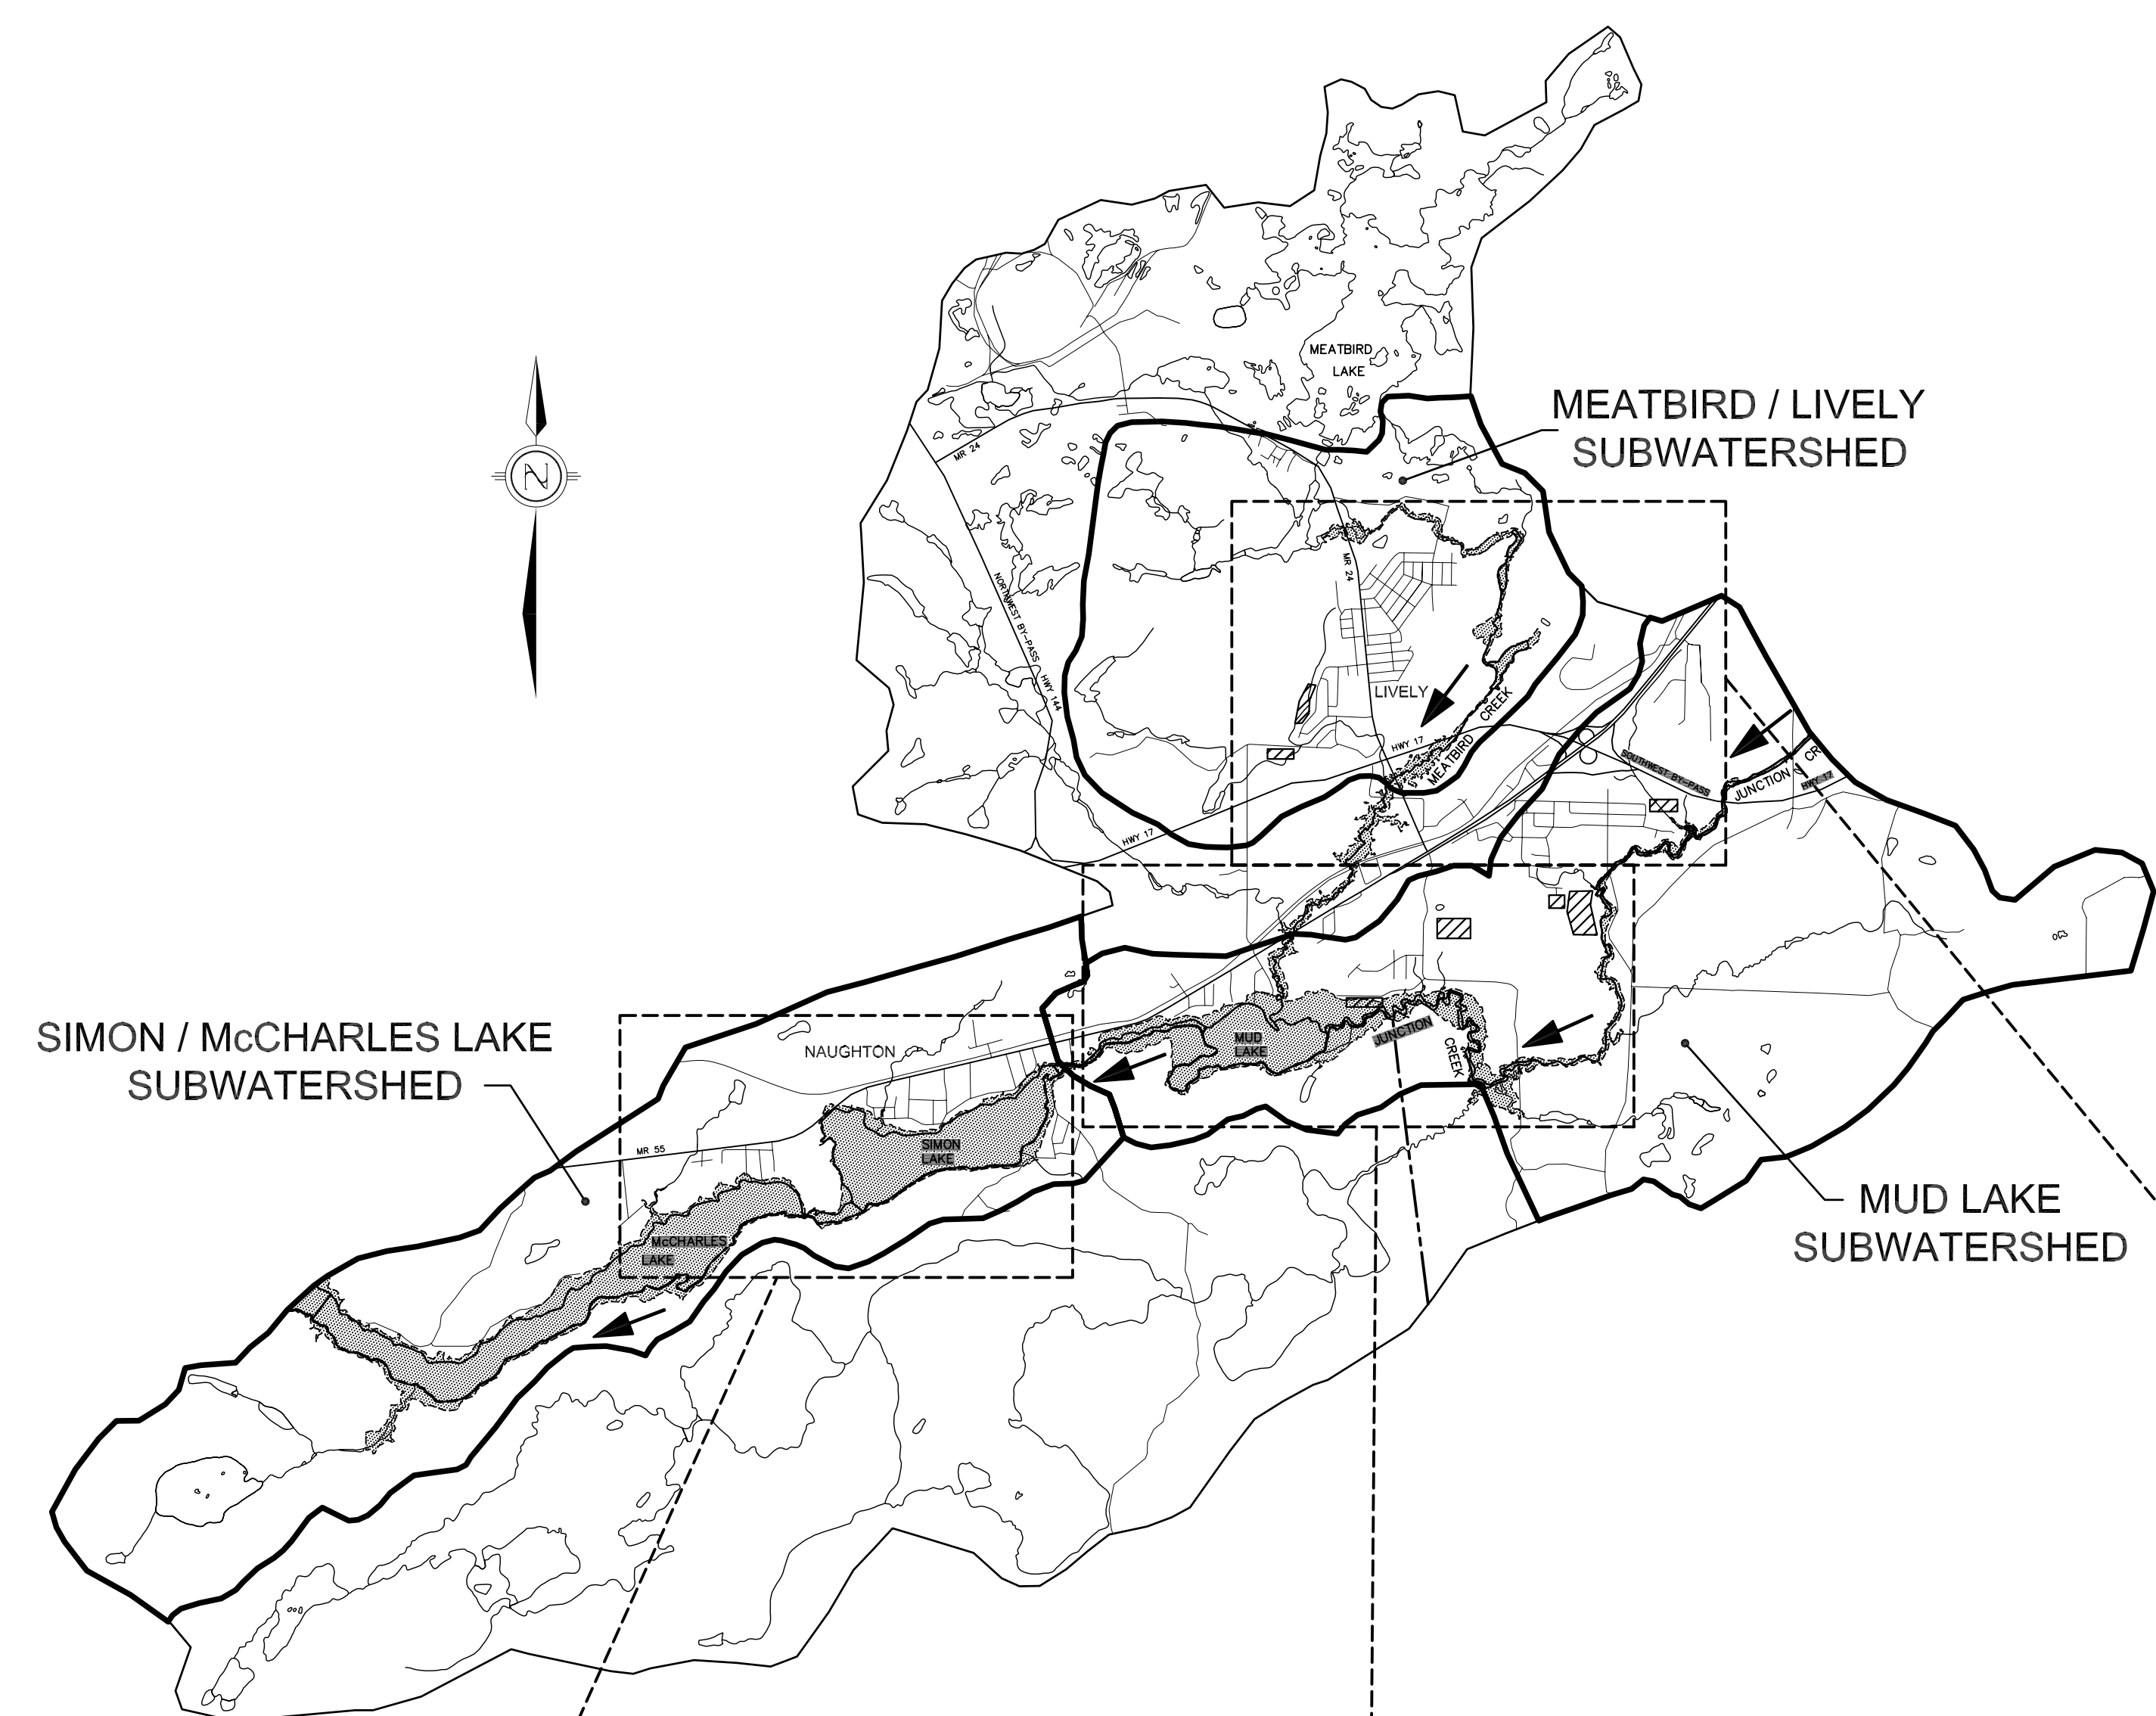

- LEGEND:**
- AREAS PLANNED FOR DEVELOPMENT
 - FLOODING HISTORY
 - REGULATORY (REGIONAL) STORM FLOOD LINE
 - PRIORITY SUBWATERSHED
 - DIRECTION OF FLOW - MAIN TRUNK CONVEYANCE SYSTEM
 - CITY LIMITS

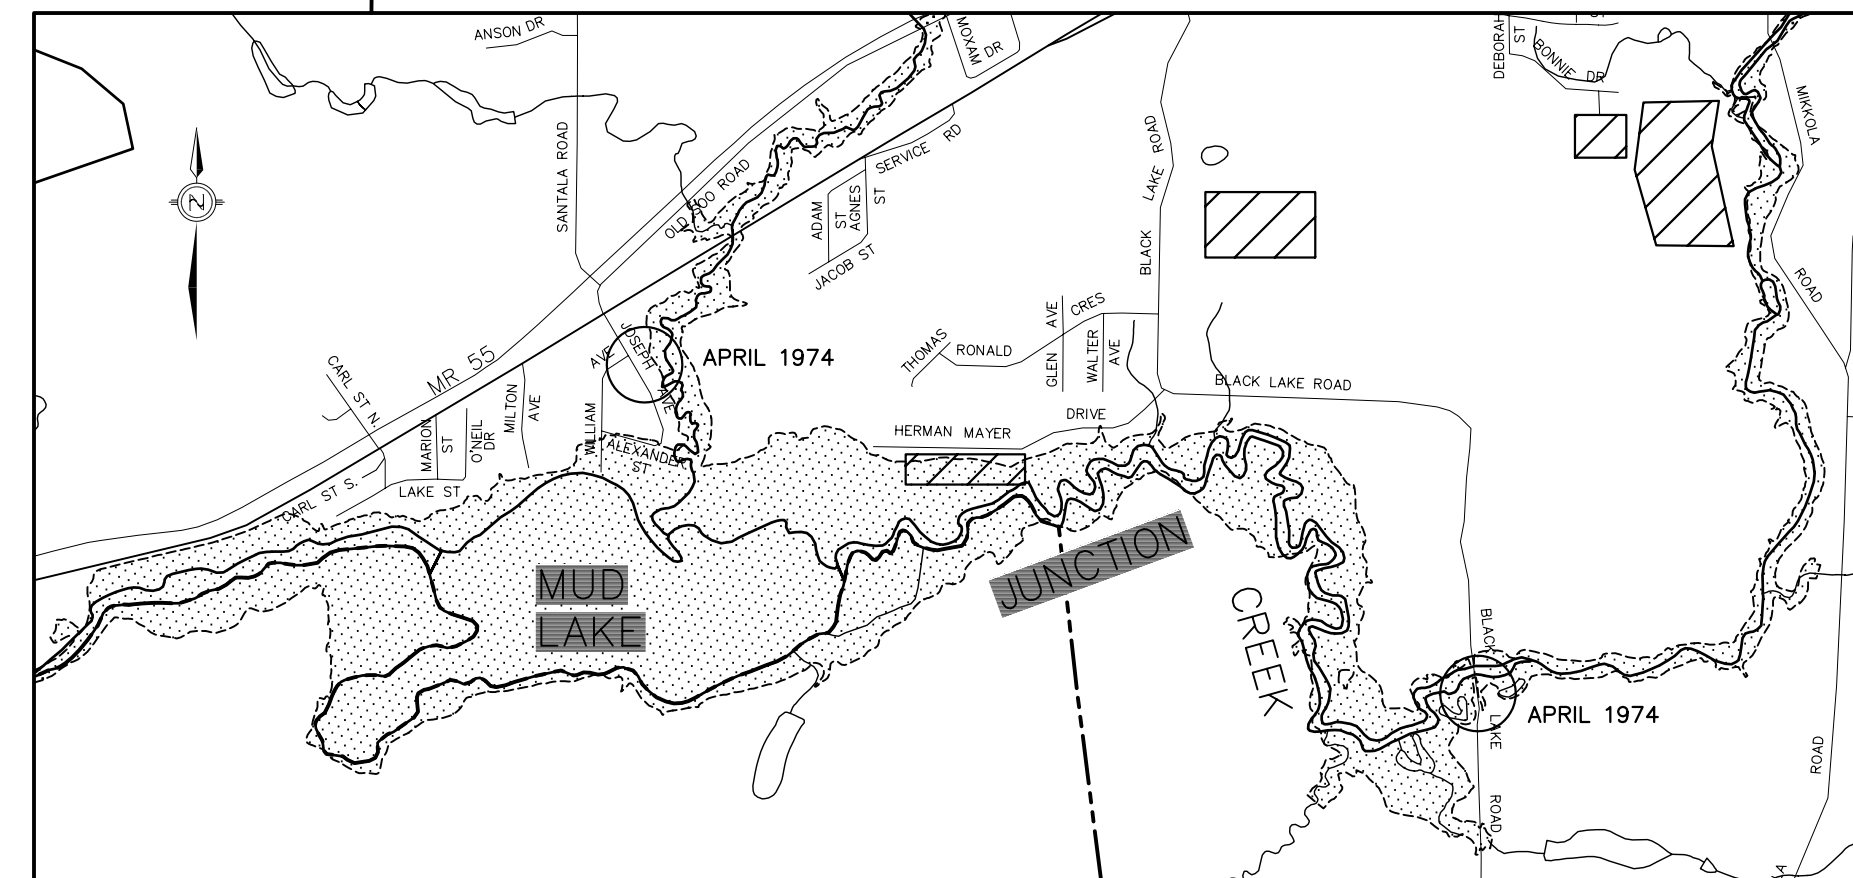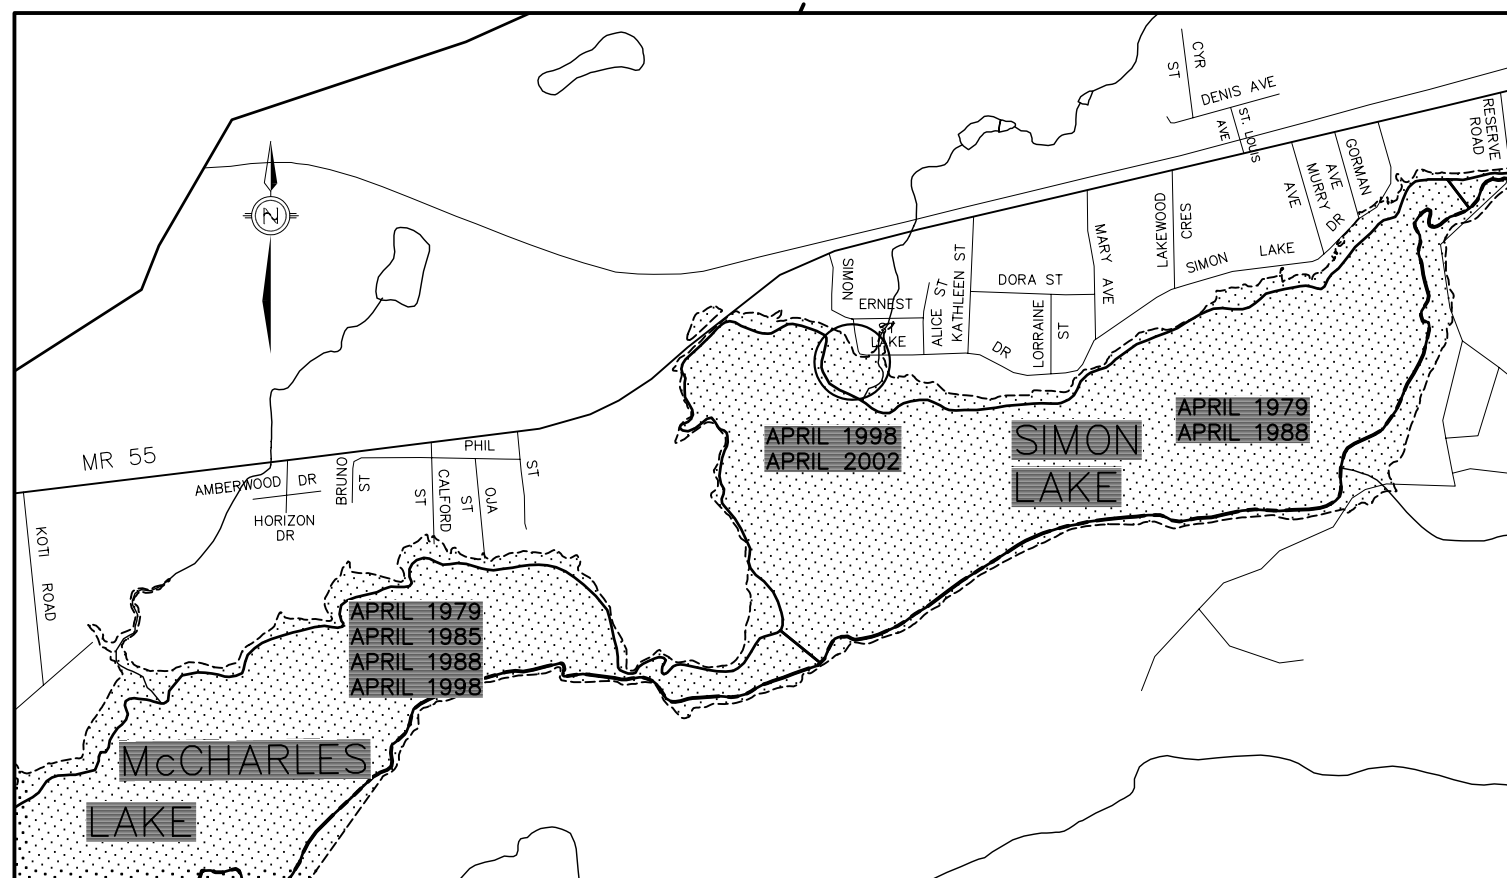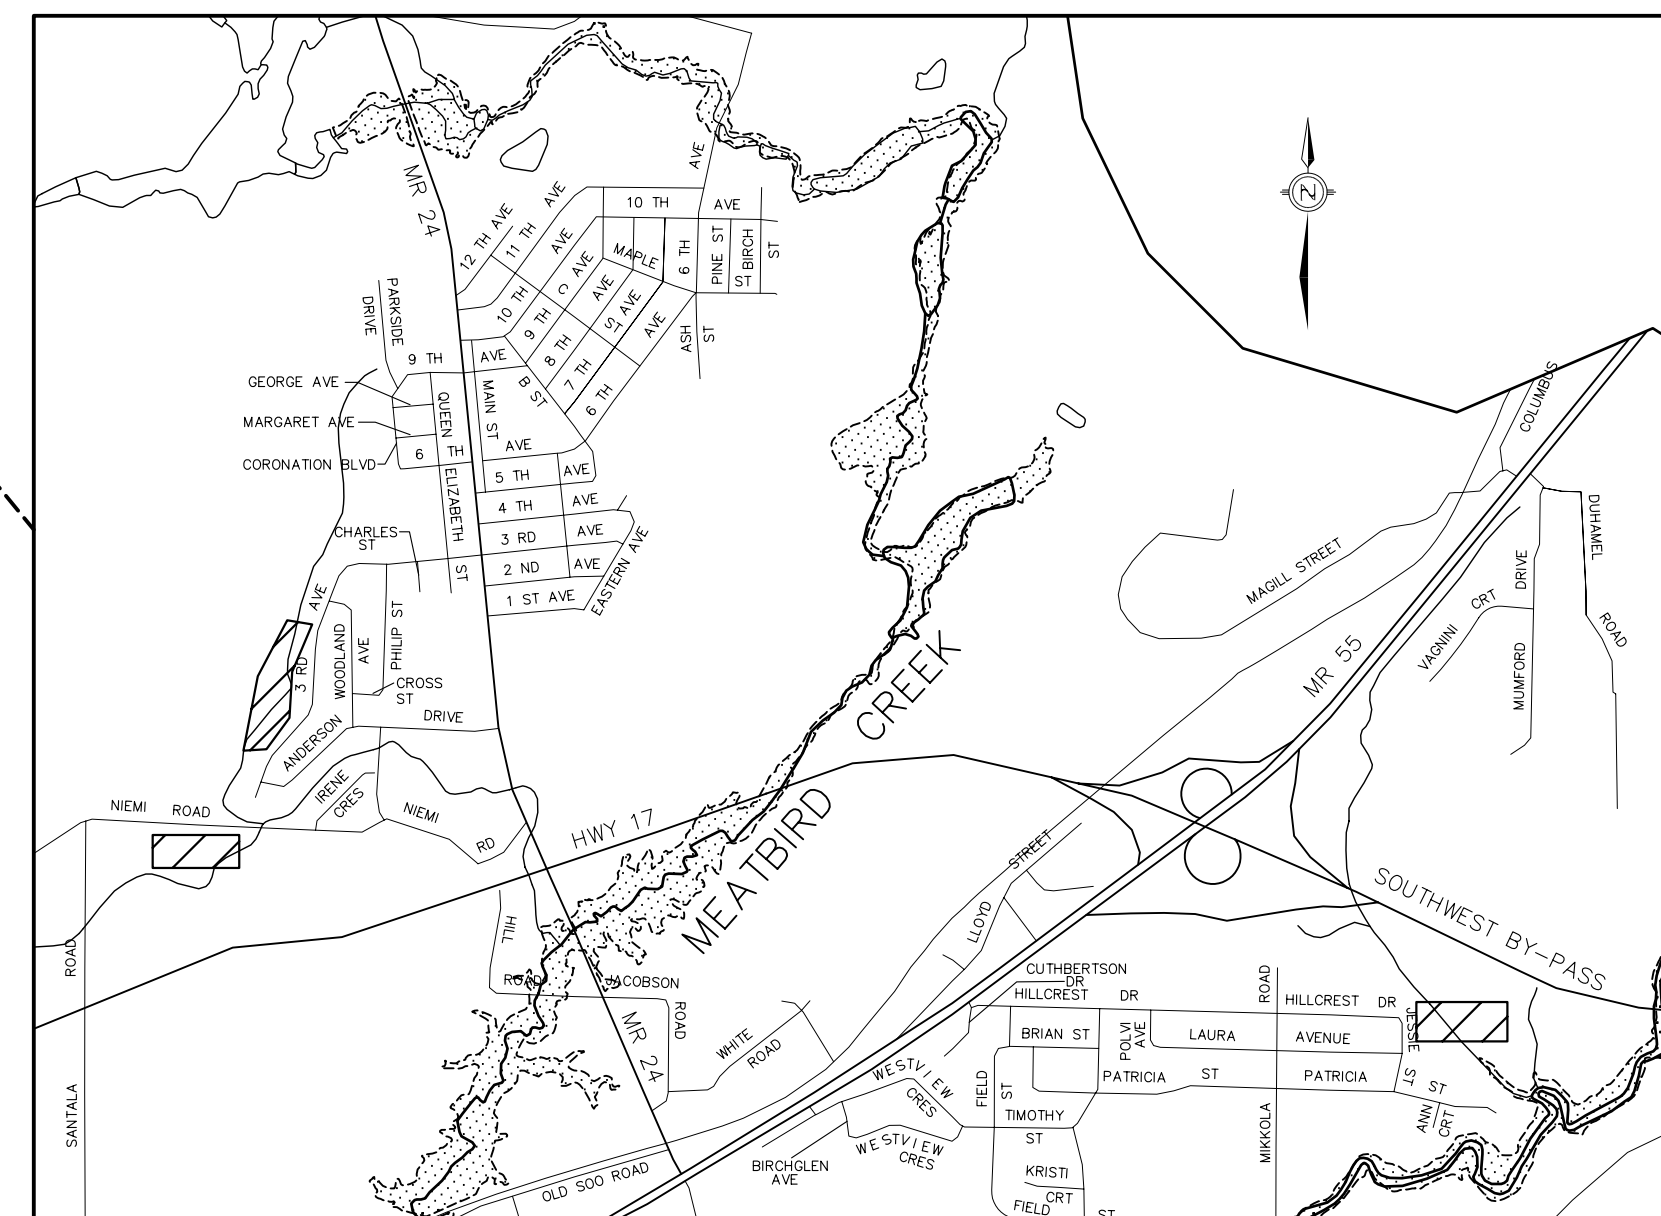


- HISTORICAL STORMS:**
- 1) TIMMINS STORM - OCCURRED IN SEPTEMBER, 1961.
- REGULATORY STORM FOR NORTHERN AND SOUTH-CENTRAL ONTARIO.
 - 2) HURRICANE HAZEL - OCCURRED IN OCTOBER, 1954.
- REGULATORY STORM FOR SOUTHERN ONTARIO.

SUDBURY
STORMWATER
BACKGROUND
STUDY
City of Greater Sudbury


DRAWING 2-2
LOWER JUNCTION
CREEK
WATERSHED

SCALE: 1:50,000 OR AS NOTED
DATE: NOVEMBER 2004 PN 71981




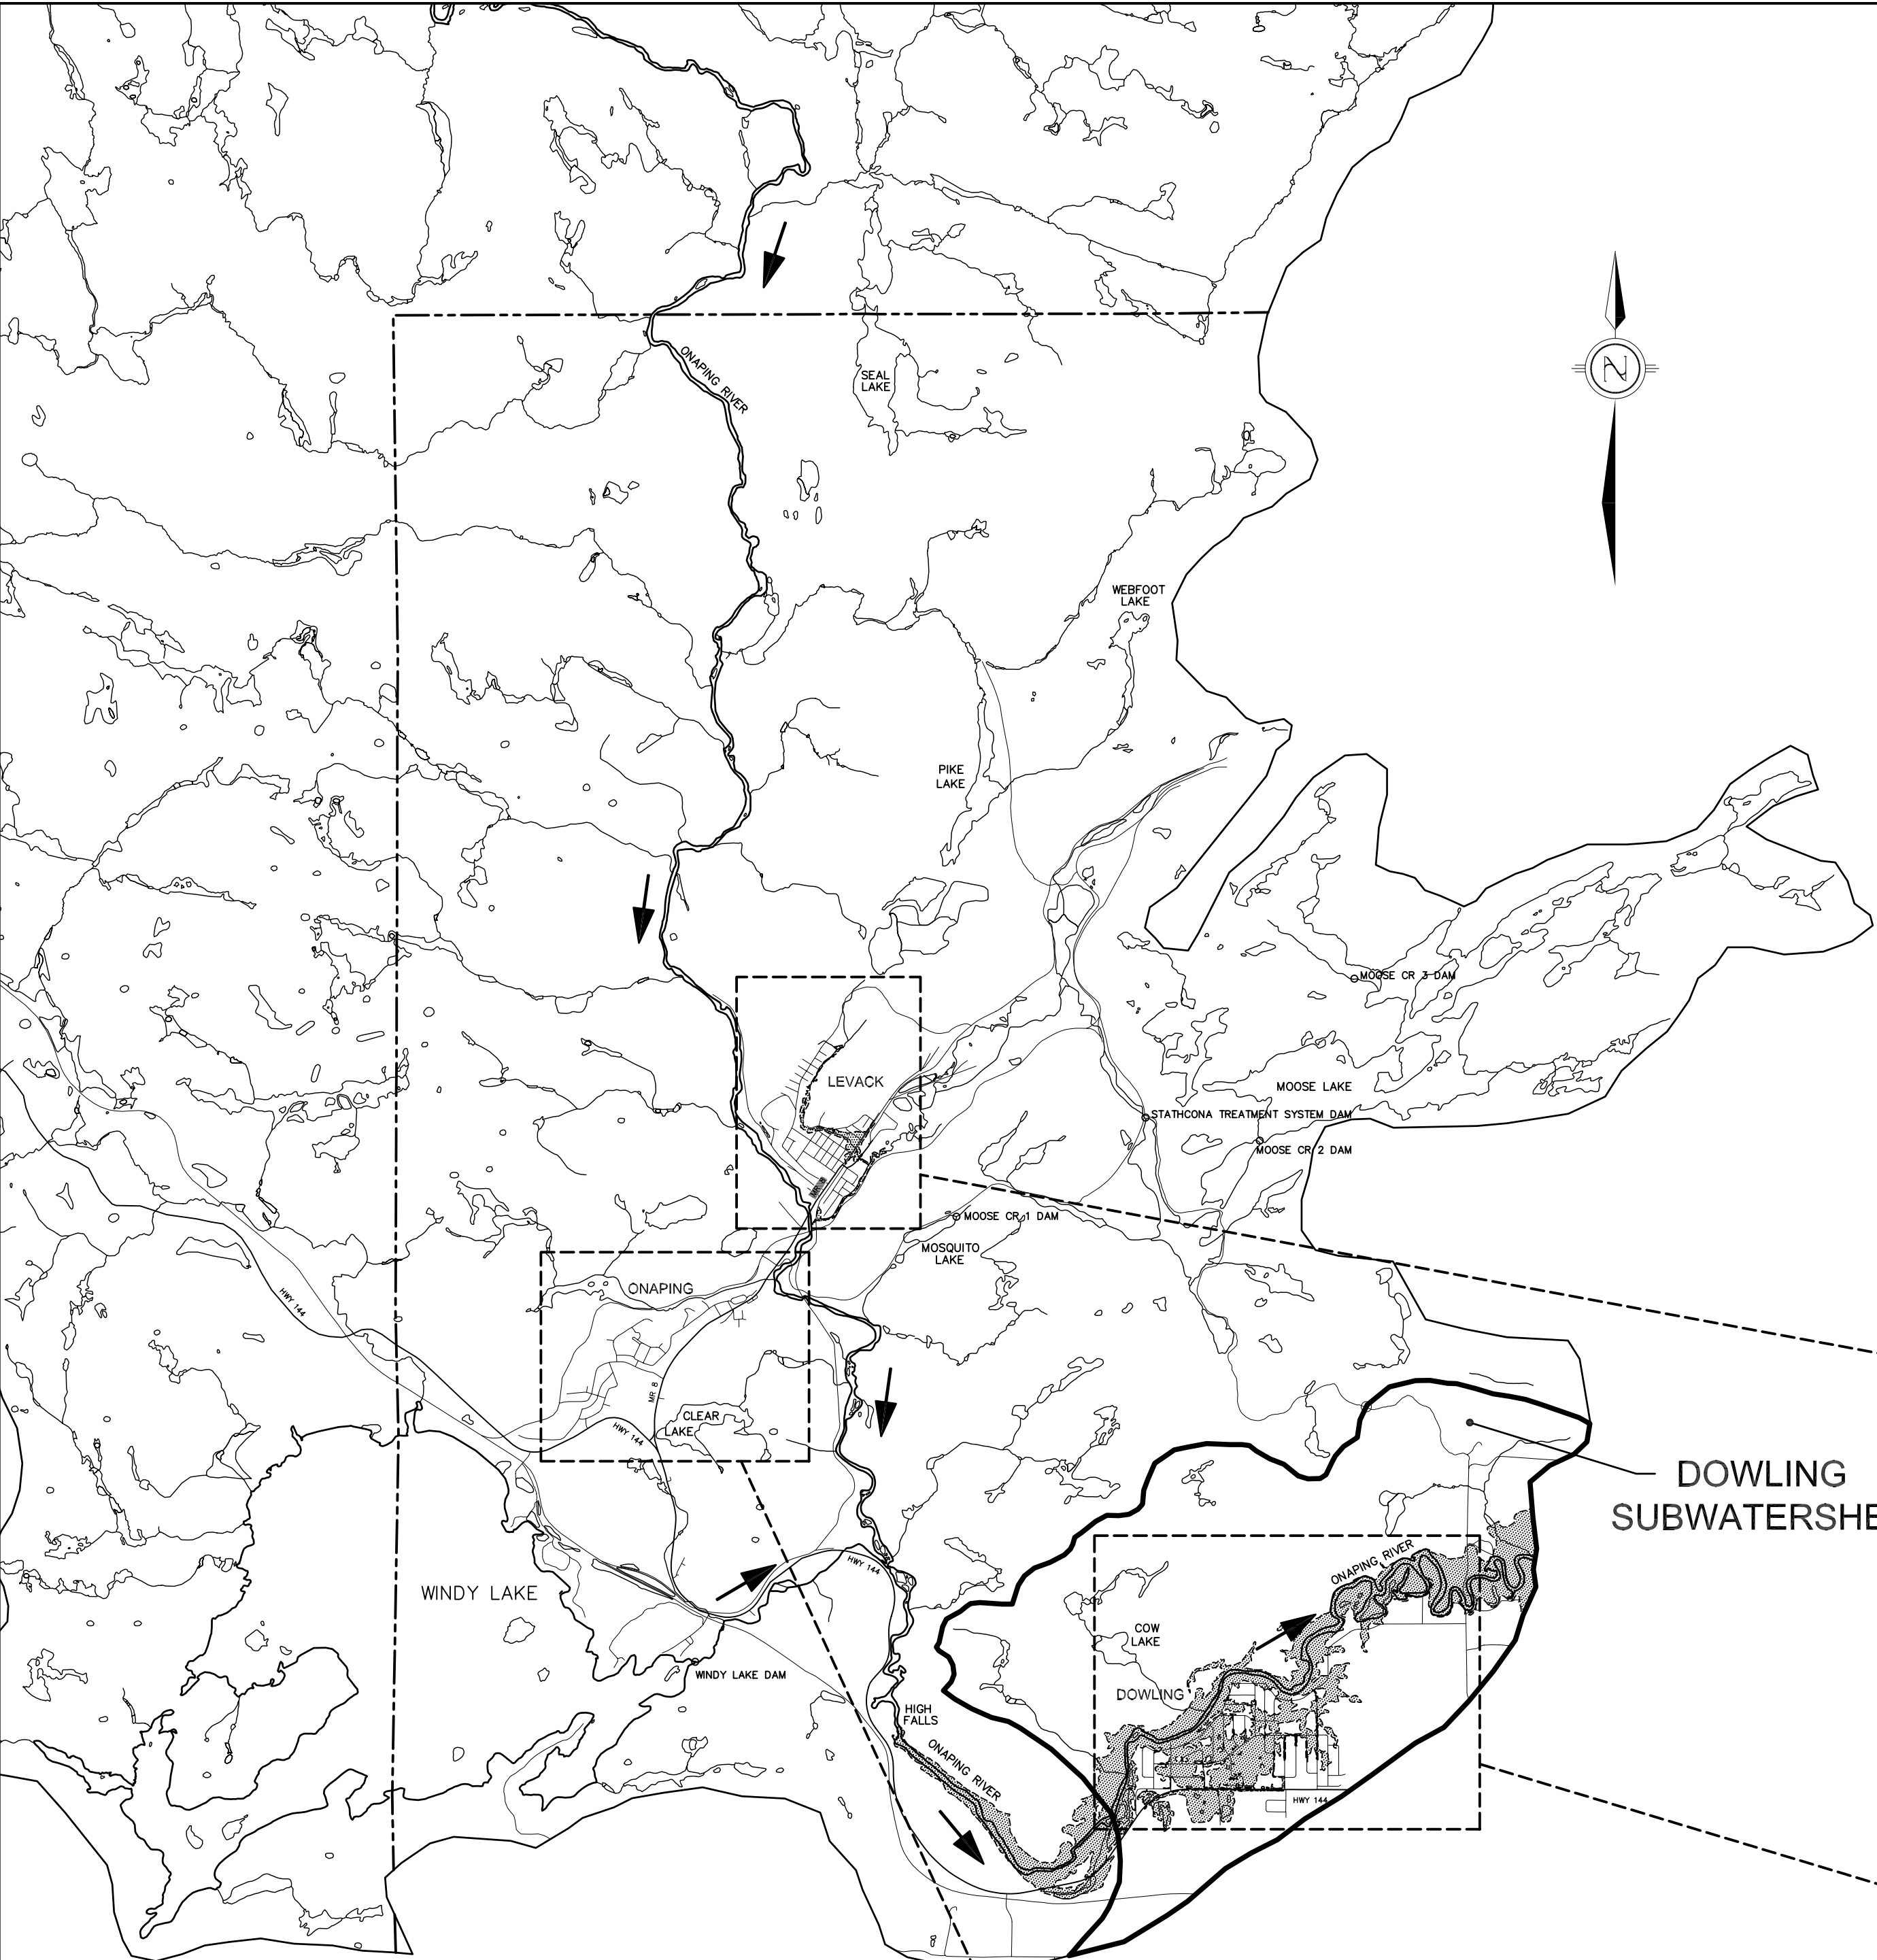


CITY OF GREATER SUDBURY
WATERSHEDS KEY MAP
N.T.S.

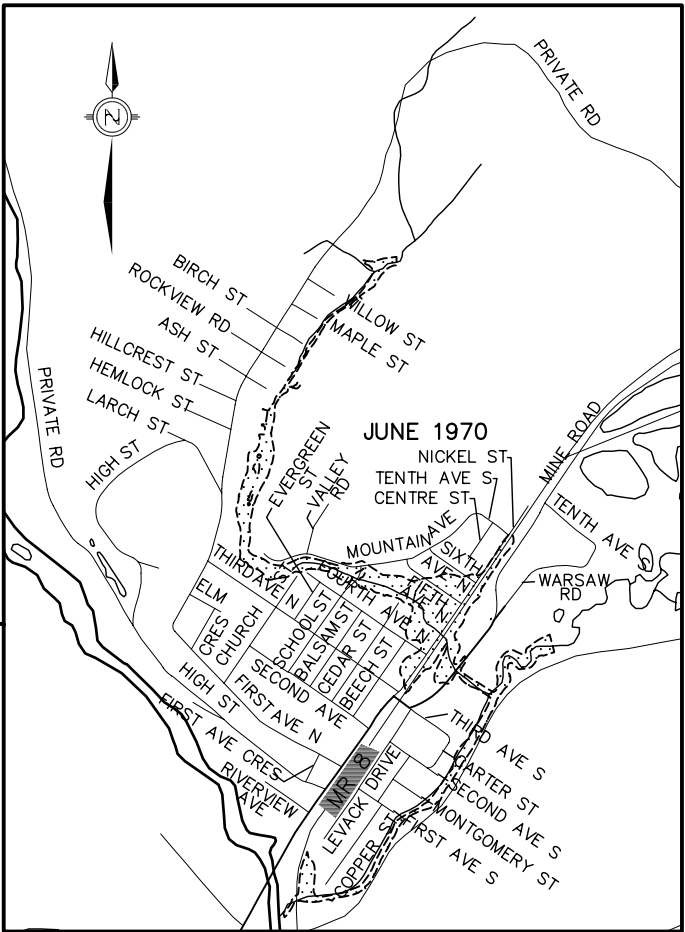

COMMUNITY OF LEVACK
SCALE 1:20,000

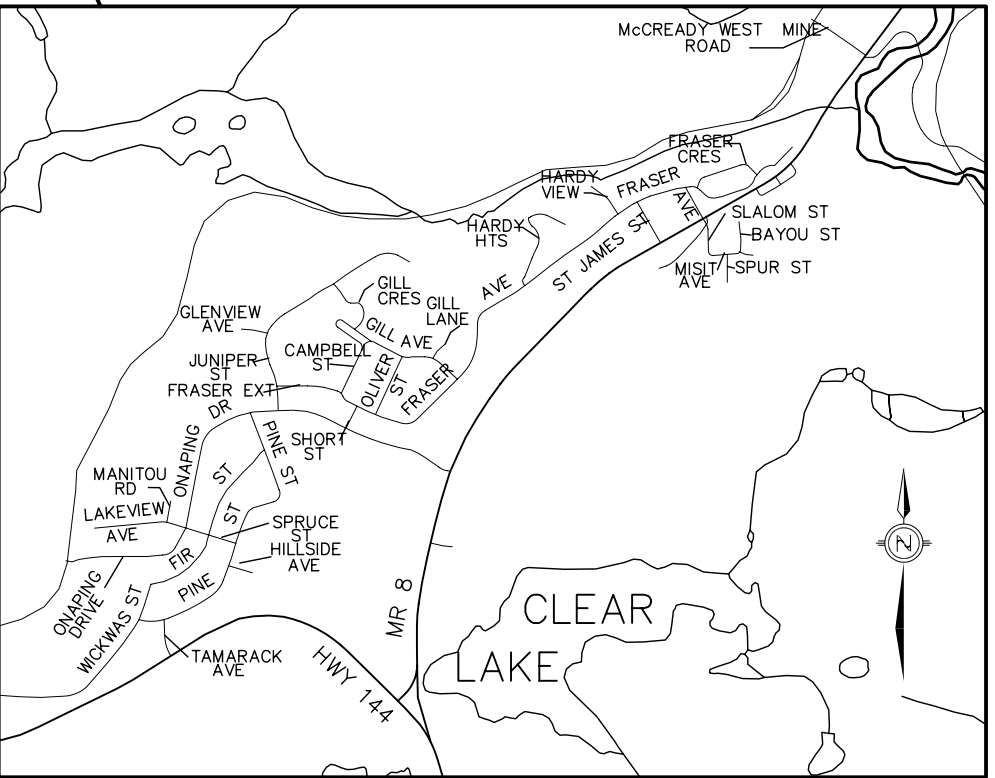

COMMUNITY OF ONAPING
SCALE 1:20,000

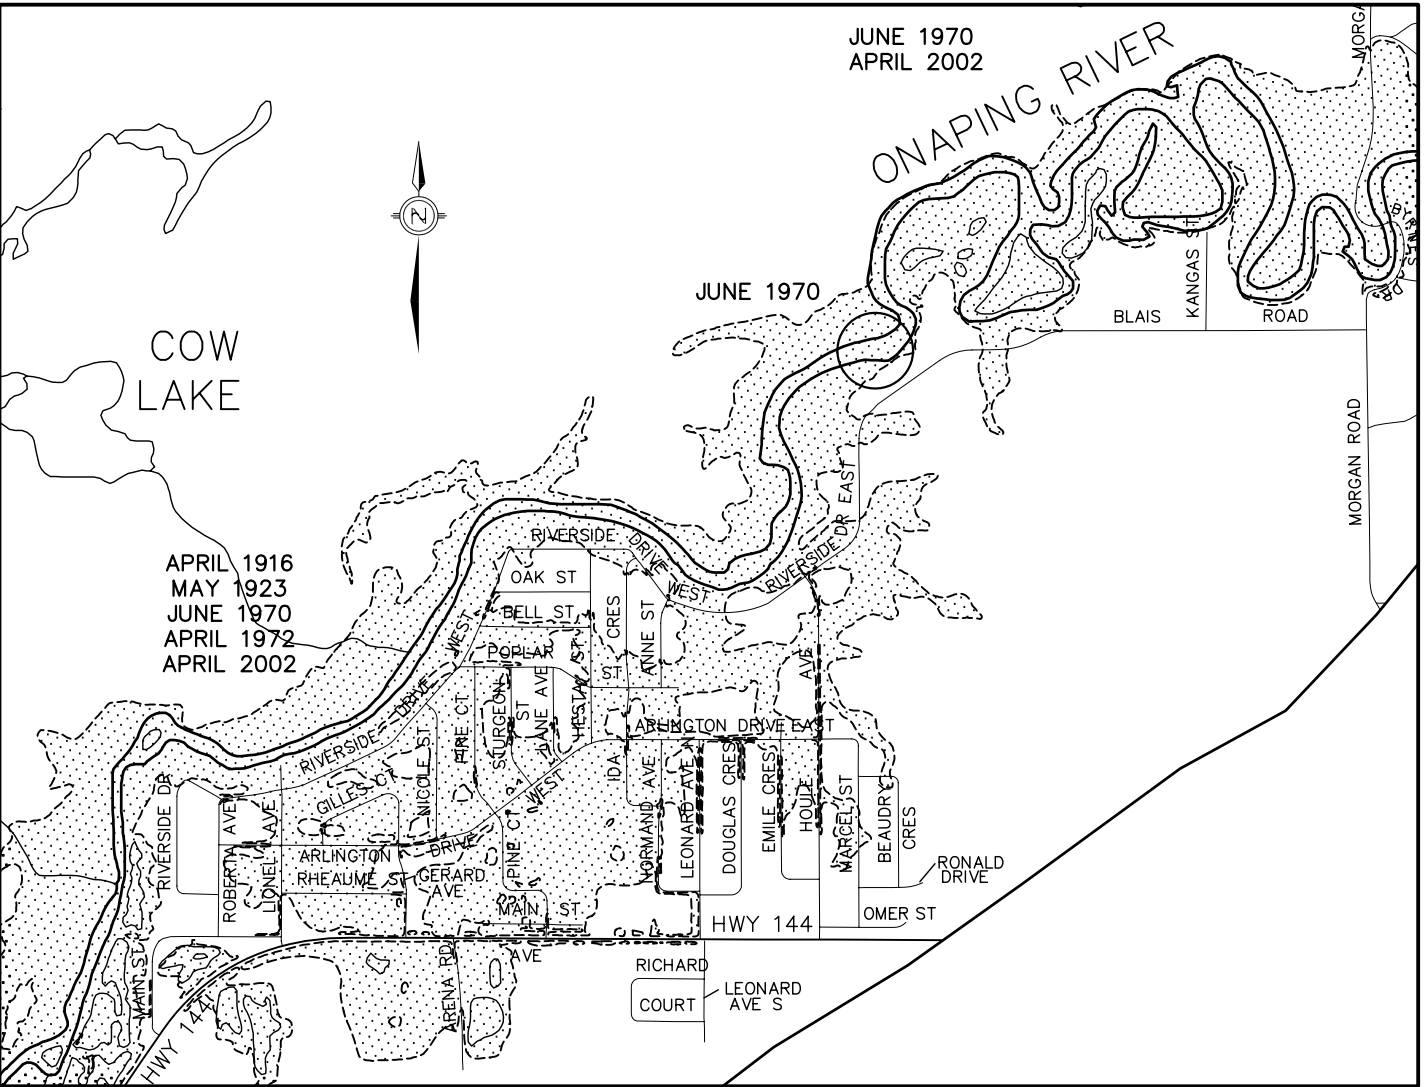

COMMUNITY OF DOWLING
SCALE 1:20,000

HISTORICAL STORMS:

- 1) TIMMINS STORM - OCCURRED IN SEPTEMBER, 1961.
- REGULATORY STORM FOR
NORTHERN AND
SOUTH-CENTRAL ONTARIO.
- 2) HURRICANE HAZEL - OCCURRED IN OCTOBER, 1954.
- REGULATORY STORM FOR
SOUTHERN ONTARIO.

LEGEND:

- AREAS PLANNED FOR DEVELOPMENT
- FLOODING HISTORY
- REGULATORY (REGIONAL) STORM FLOOD LINE
- PRIORITY SUBWATERSHED
- DIRECTION OF FLOW - MAIN TRUNK CONVEYANCE SYSTEM
- CITY LIMITS

**SUDBURY
STORMWATER
BACKGROUND
STUDY**

City of Greater Sudbury

DRAWING 2-3

**ONAPING RIVER
WATERSHED**

SCALE: 1:50,000 OR AS NOTED

DATE: NOVEMBER 2004 PN 71981

