



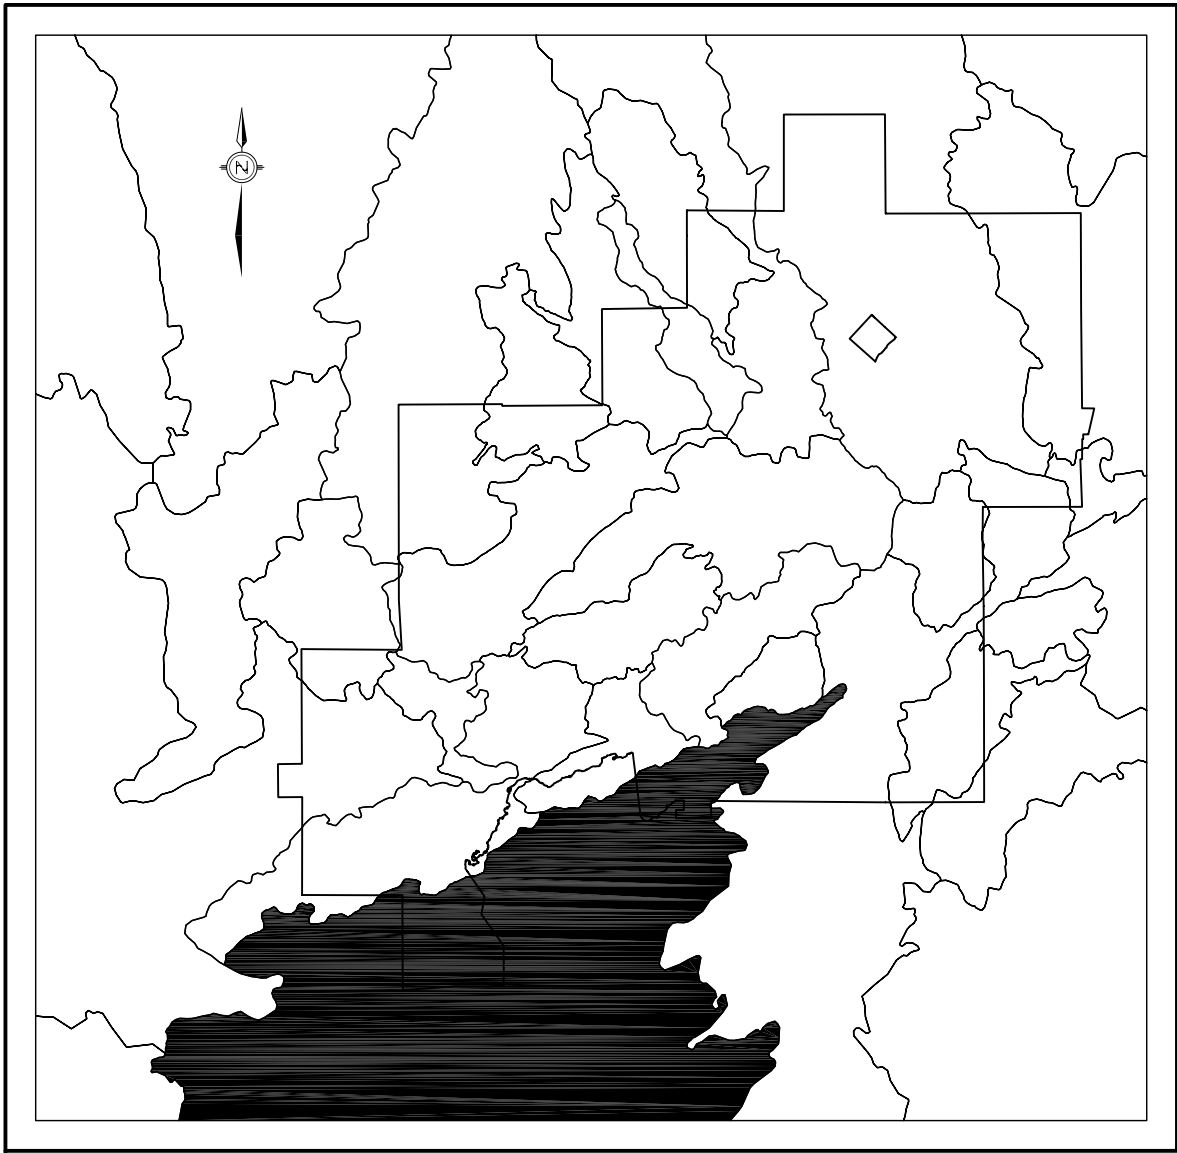


CITY OF GREATER SUDBURY
WATERSHEDS KEY MAP
N.T.S.

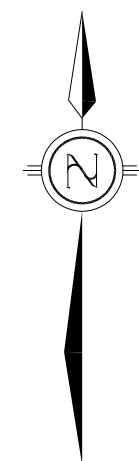

HISTORICAL STORMS:

- 1) TIMMINS STORM - OCCURRED IN SEPTEMBER, 1961.
- REGULATORY STORM FOR
NORTHERN AND
SOUTH-CENTRAL ONTARIO.
- 2) HURRICANE HAZEL - OCCURRED IN OCTOBER, 1954.
- REGULATORY STORM FOR
SOUTHERN ONTARIO.

RICHARD LAKE
SUBWATERSHED

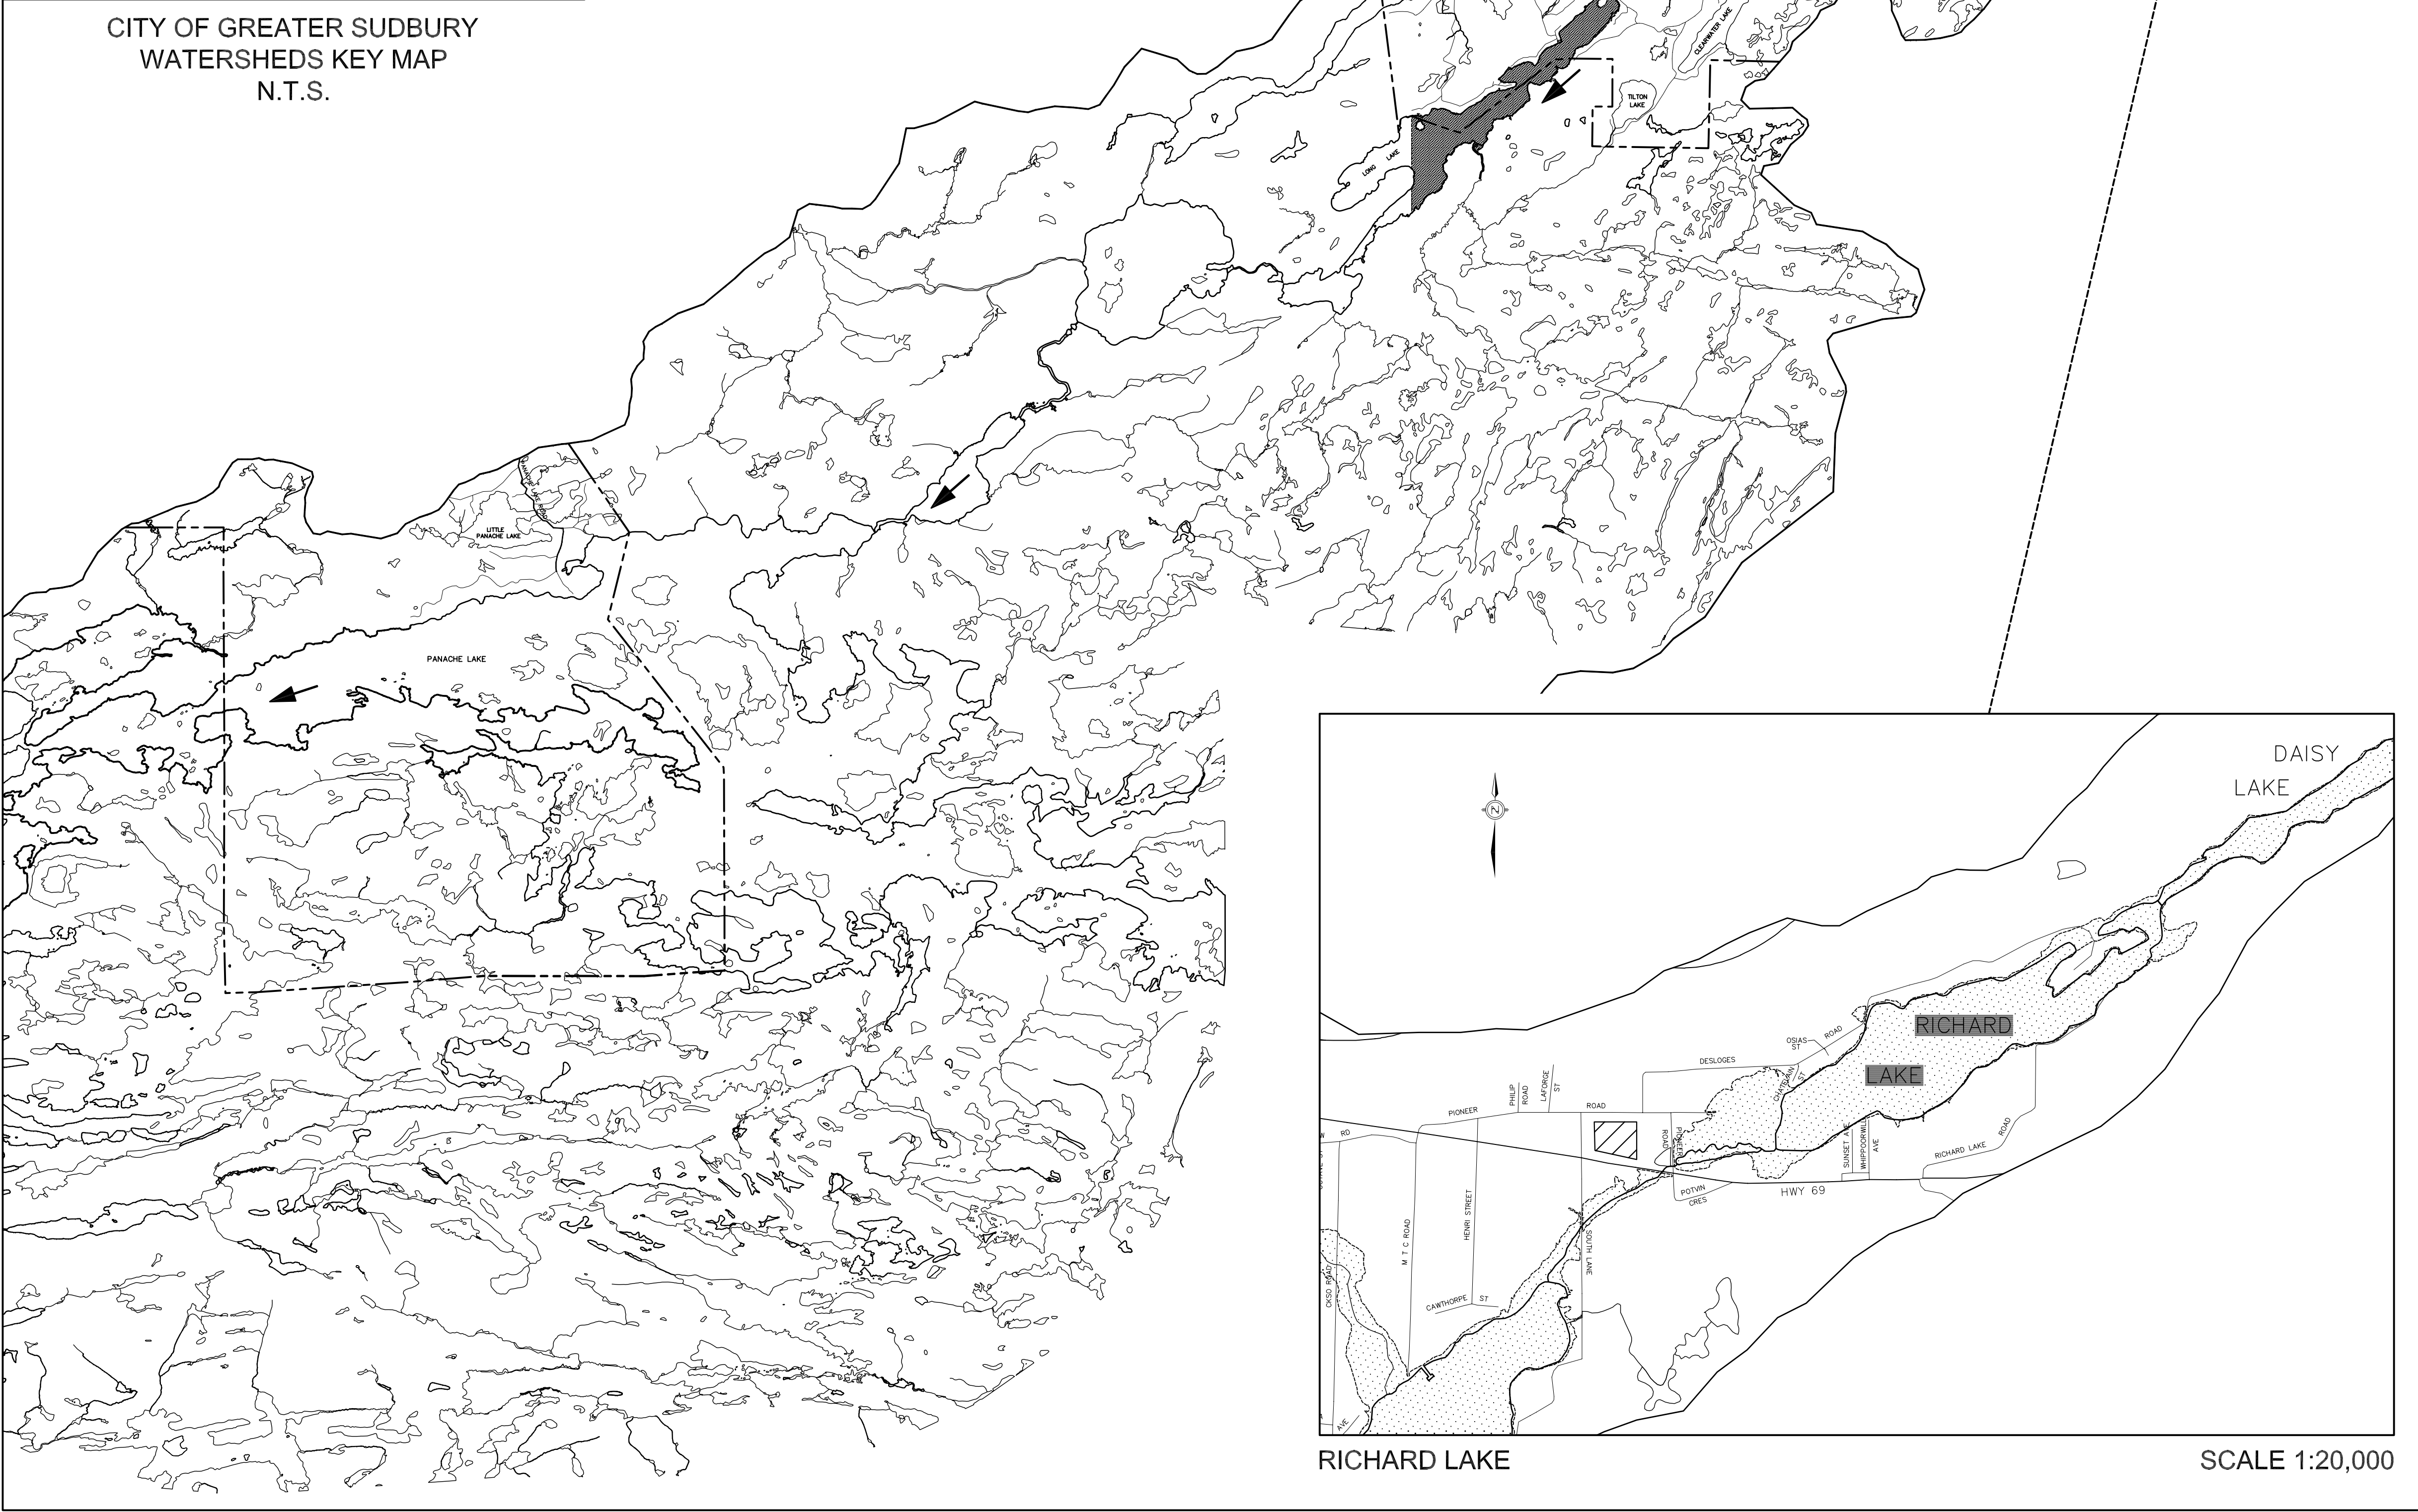

RICHARD LAKE

SCALE 1:20,000

LEGEND:

- AREAS PLANNED FOR DEVELOPMENT
- FLOODING HISTORY
- REGULATORY (REGIONAL) STORM FLOOD LINE
- PRIORITY SUBWATERSHED
- DIRECTION OF FLOW - MAIN TRUNK CONVEYANCE SYSTEM
- CITY LIMITS

SUDBURY
STORMWATER
BACKGROUND
STUDY

City of Greater Sudbury


DRAWING 2-4

PANACHE
WATERSHED


SCALE: 1:75,000 OR AS NOTED

DATE: NOVEMBER 2004 PN 71981



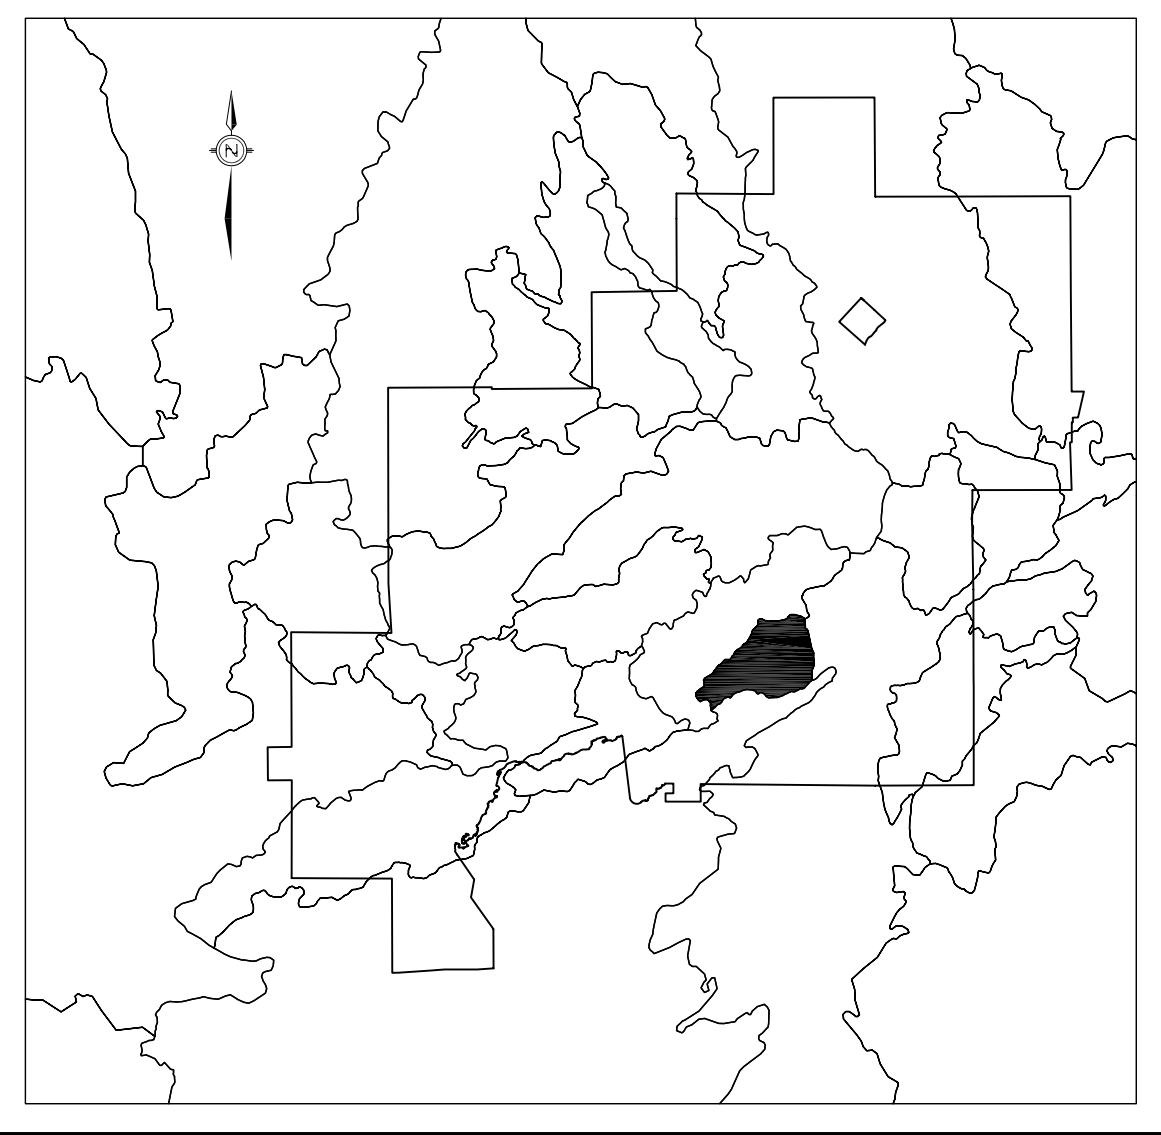

CITY OF GREATER SUDBURY
WATERSHEDS KEY MAP
N.T.S.

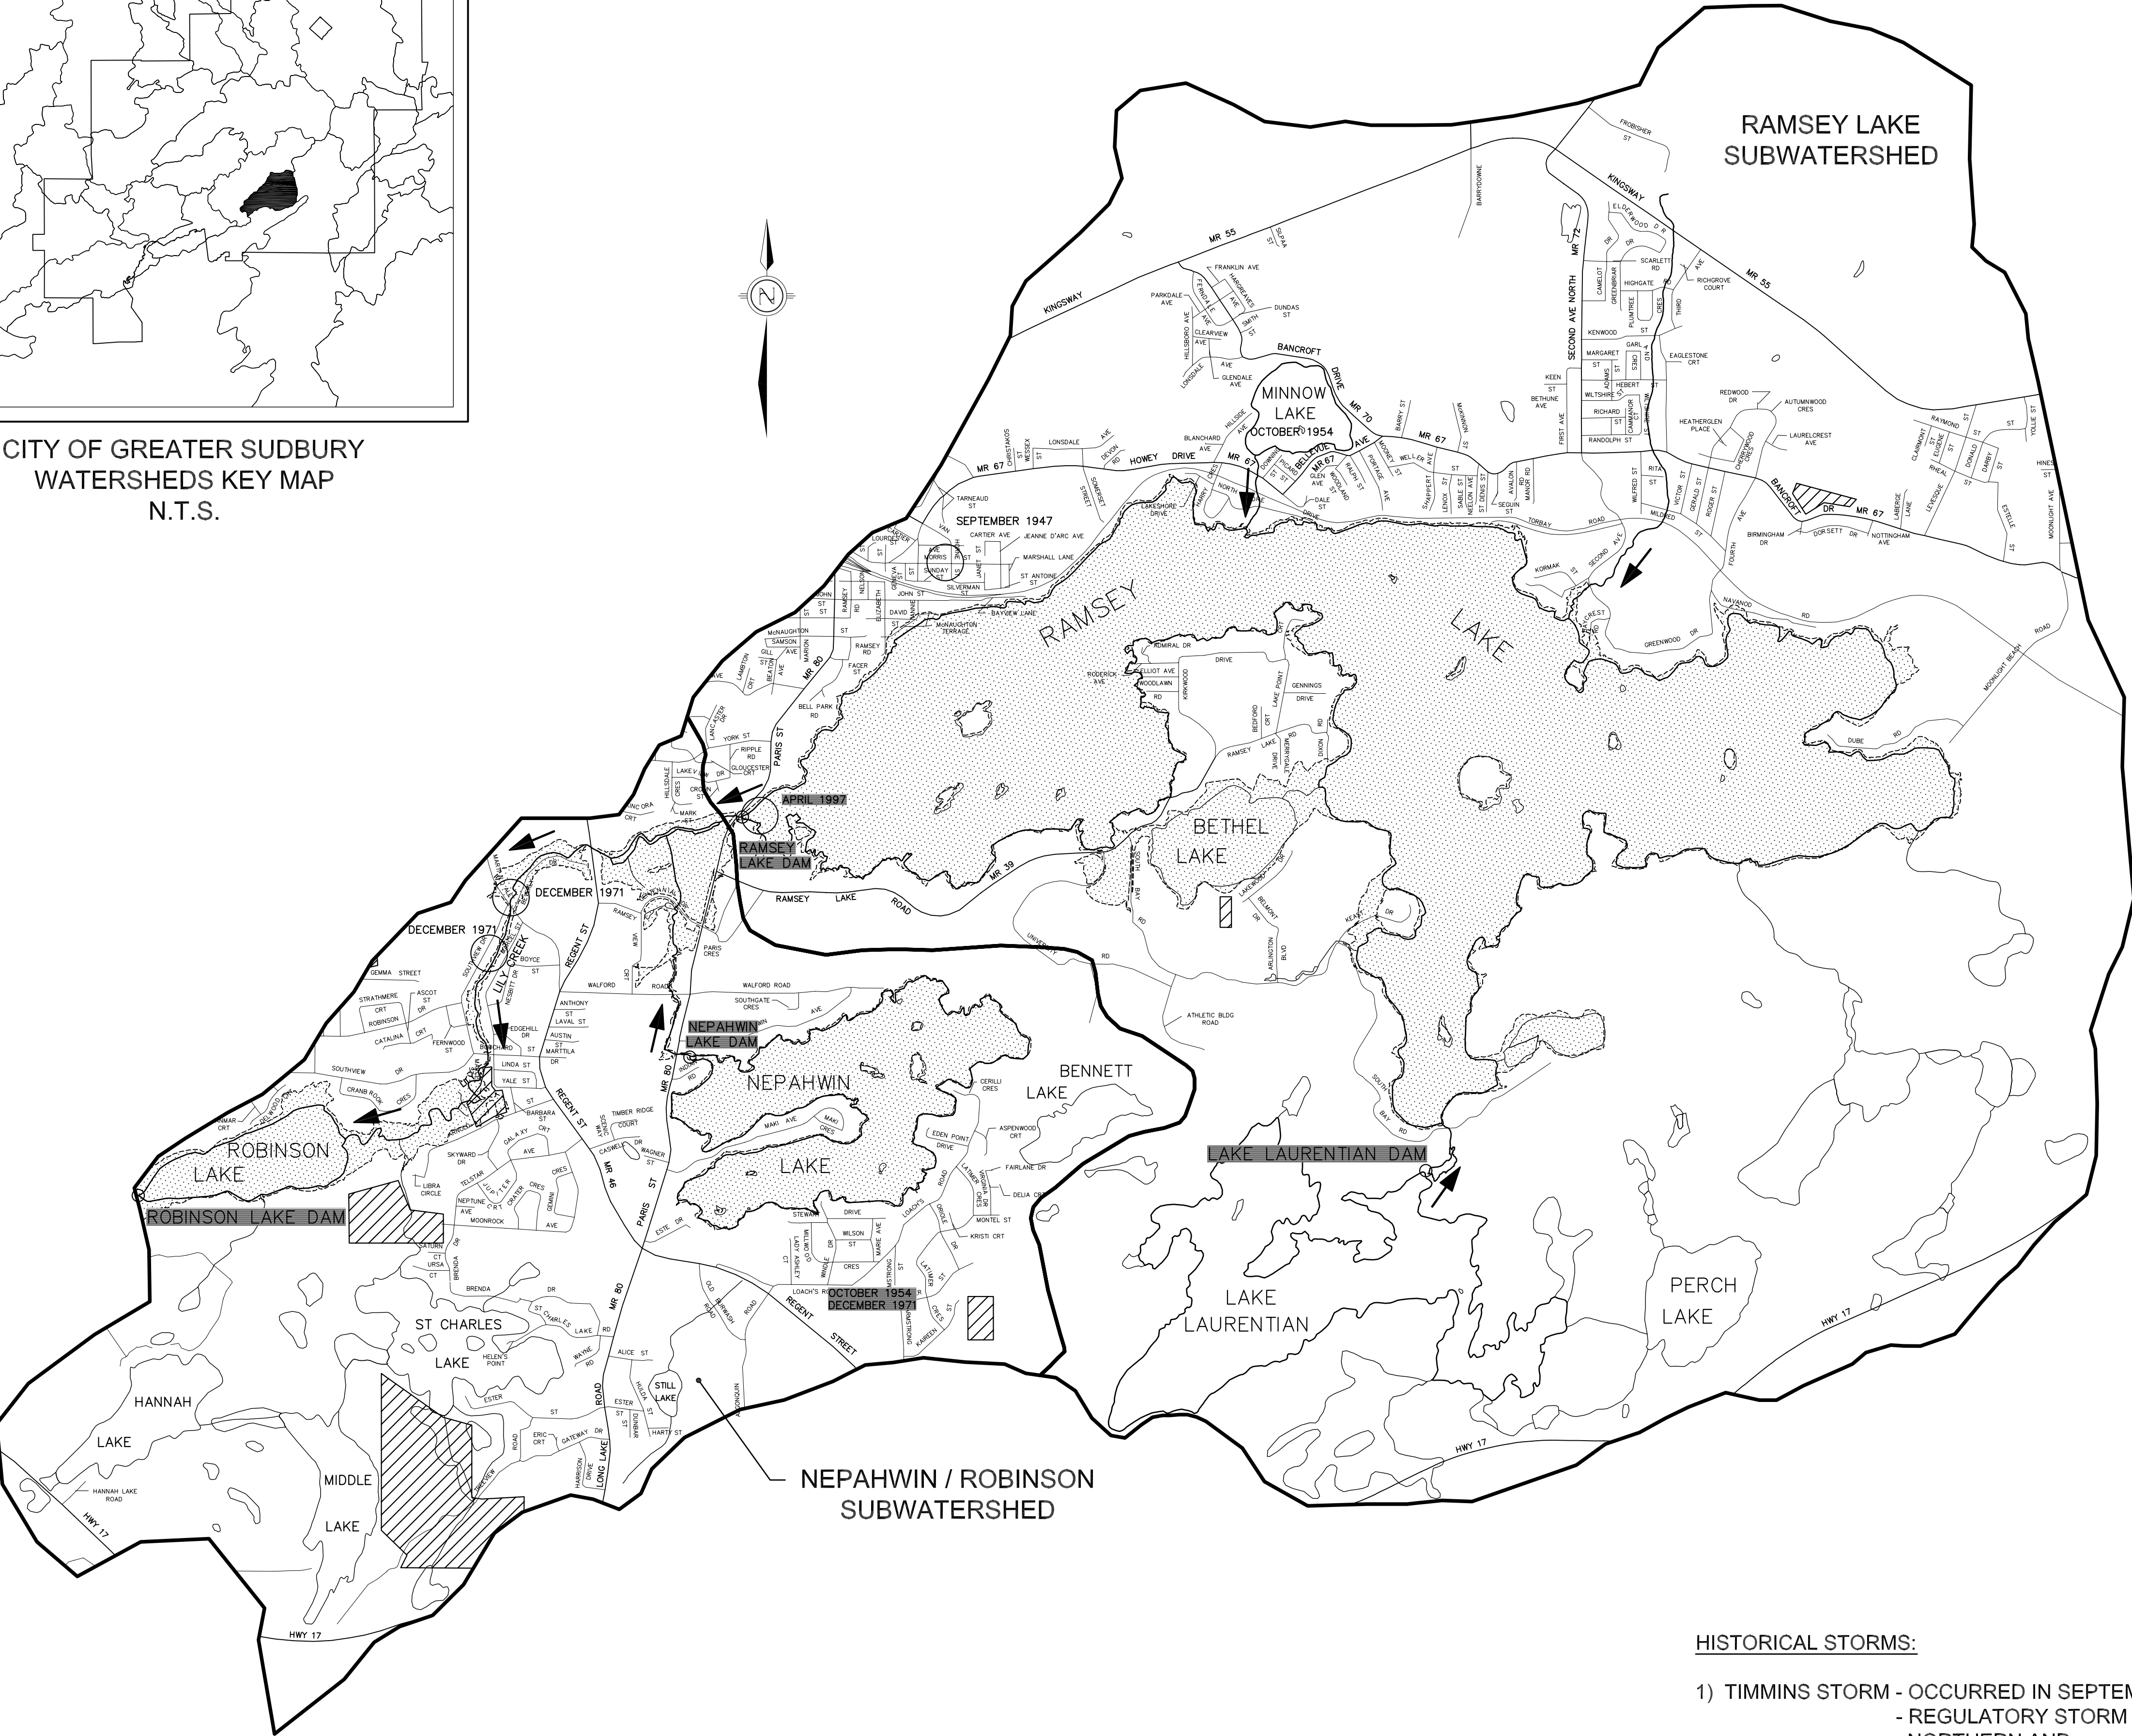


- LEGEND:**
- AREAS PLANNED FOR DEVELOPMENT
 - FLOODING HISTORY
 - REGULATORY (REGIONAL) STORM FLOOD LINE
 - PRIORITY SUBWATERSHED
 - DIRECTION OF FLOW - MAIN TRUNK CONVEYANCE SYSTEM
 - CITY LIMITS


SUDBURY
STORMWATER
BACKGROUND
STUDY
City of Greater Sudbury

DRAWING 2-5
RAMSEY
WATERSHED


SCALE: 1:20,000
DATE: NOVEMBER 2004 PN 71981

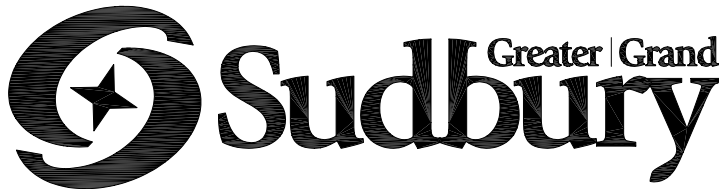


- HISTORICAL STORMS:**
- 1) TIMMINS STORM - OCCURRED IN SEPTEMBER, 1961.
- REGULATORY STORM FOR NORTHERN AND SOUTH-CENTRAL ONTARIO.
 - 2) HURRICANE HAZEL - OCCURRED IN OCTOBER, 1954.
- REGULATORY STORM FOR SOUTHERN ONTARIO.

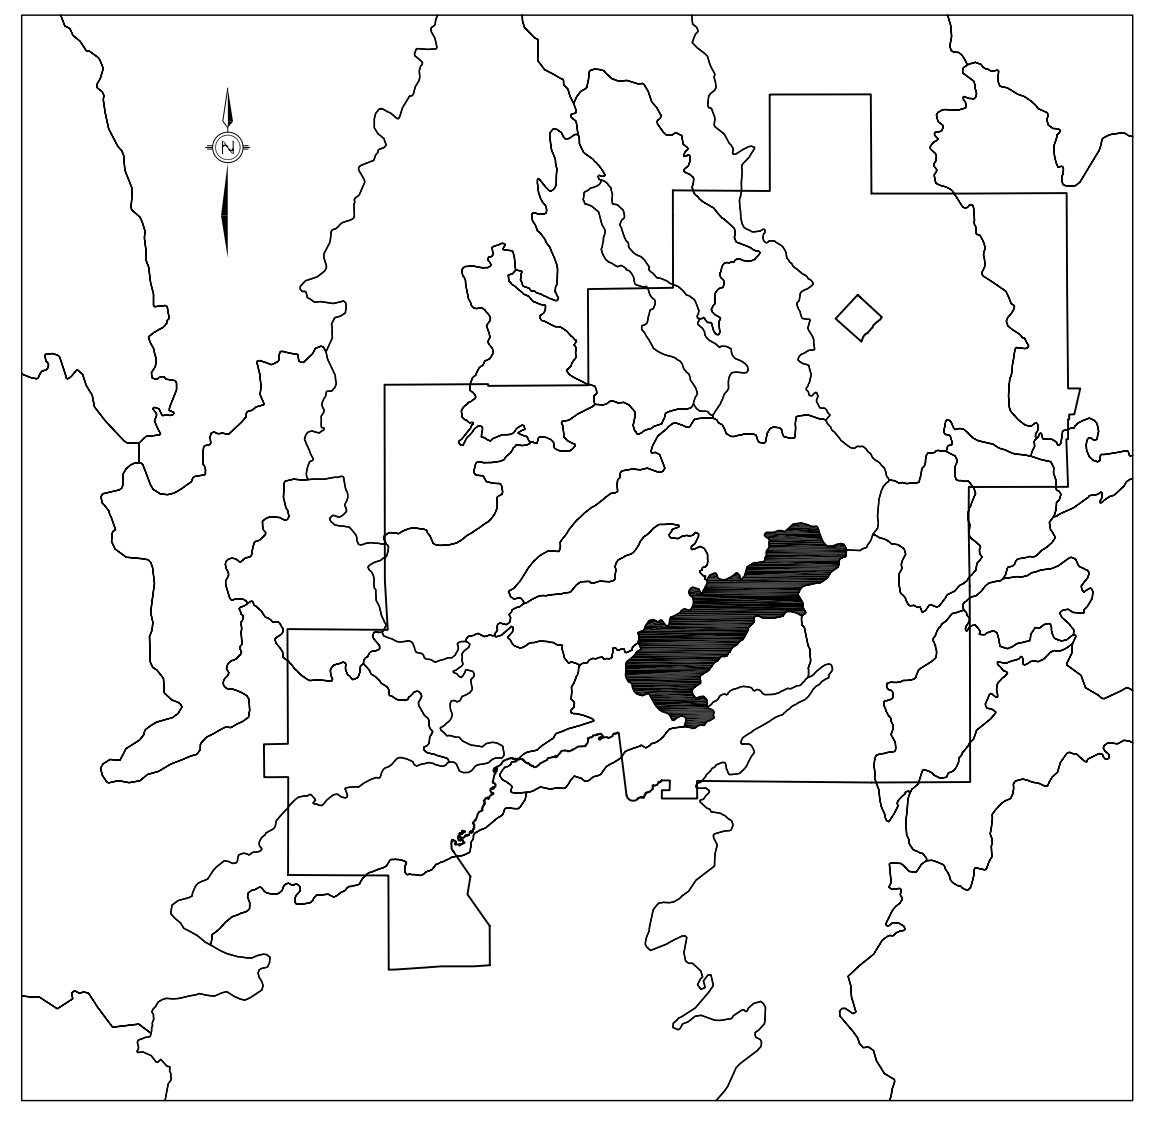

CITY OF GREATER SUDBURY
WATERSHEDS KEY MAP
N.T.S.

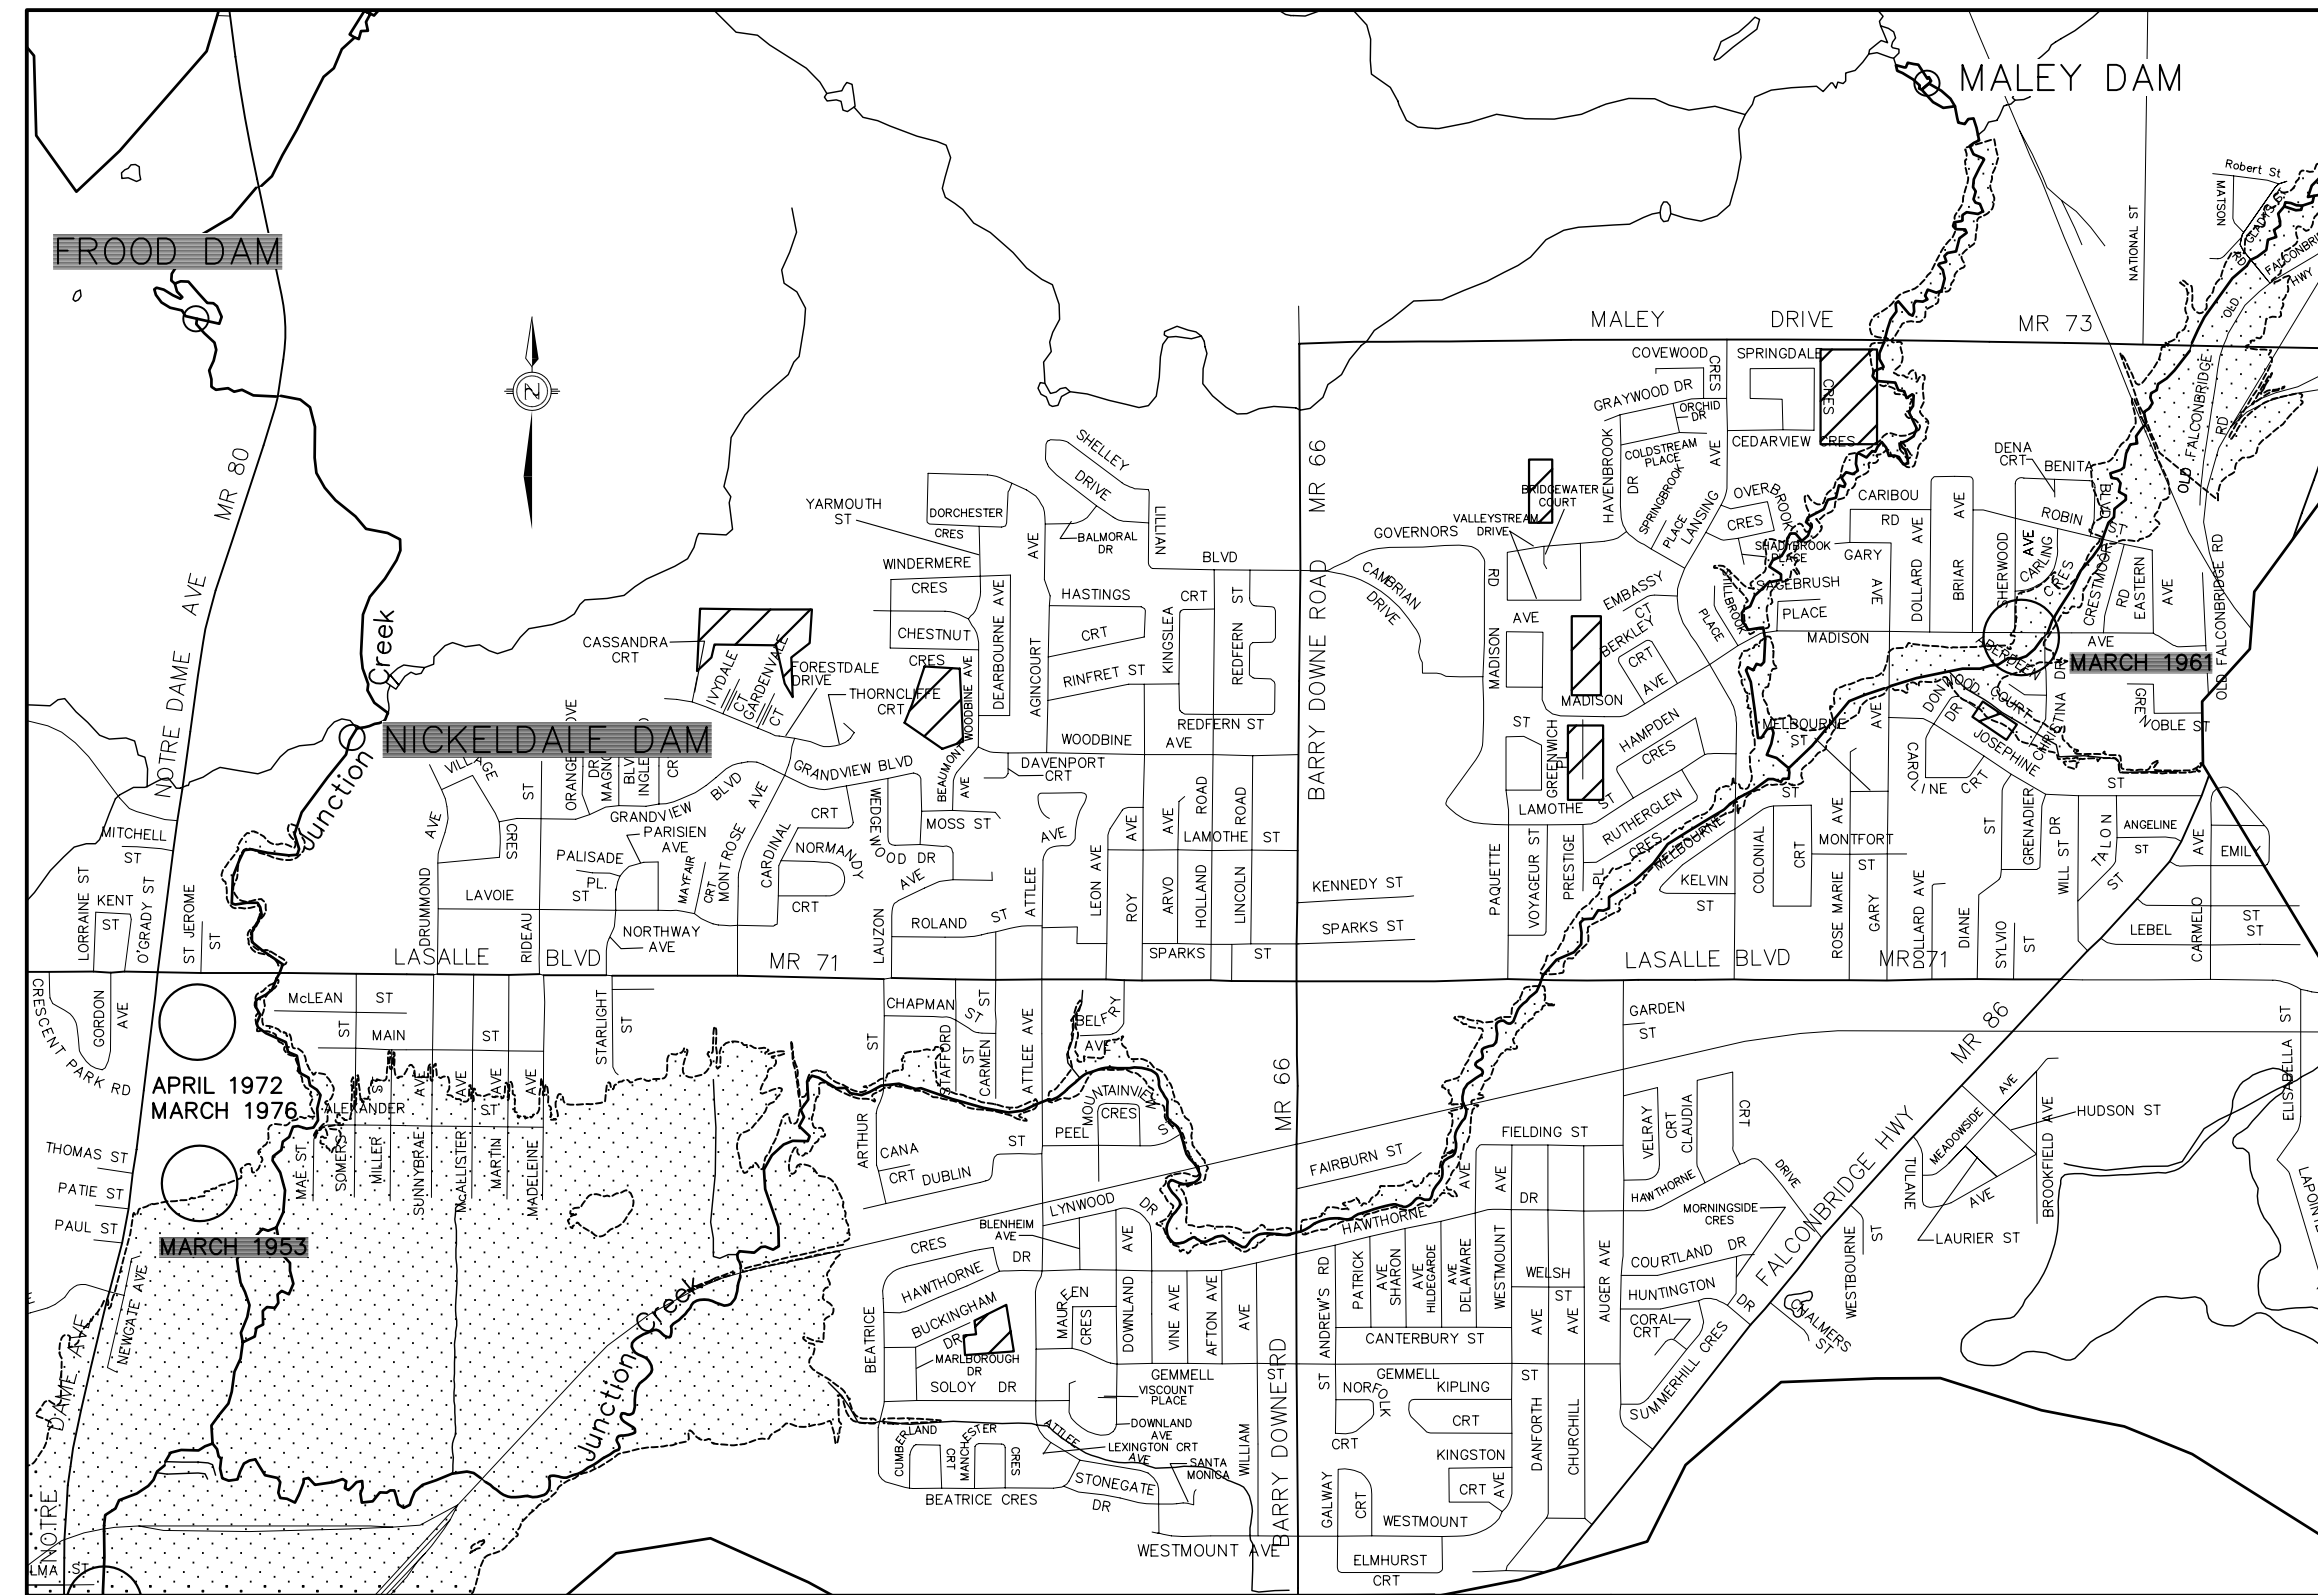


NEW SUDBURY

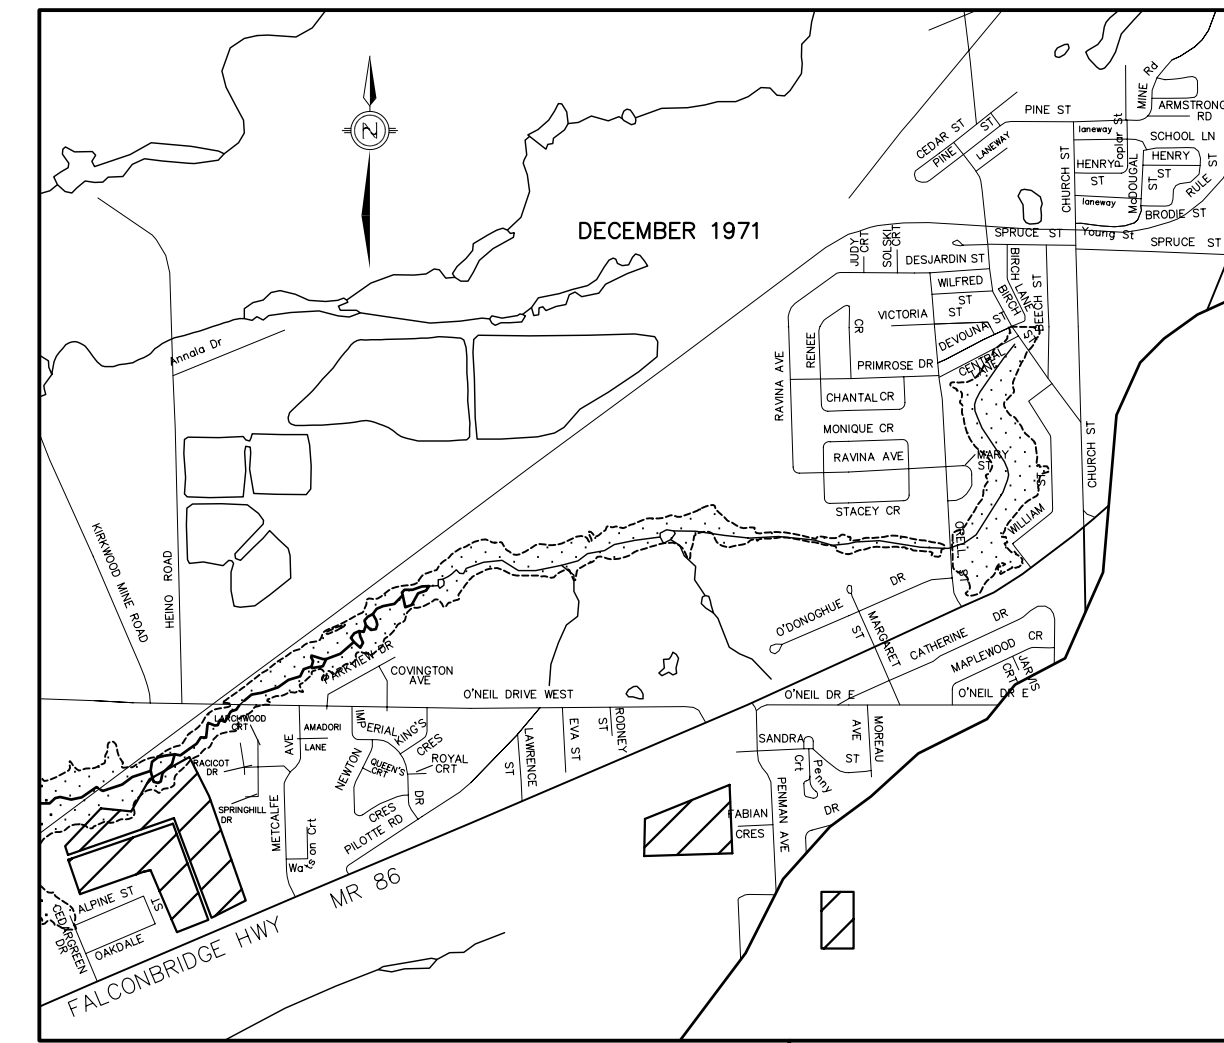

COMMUNITY OF GARSON


SCALE 1:20,000

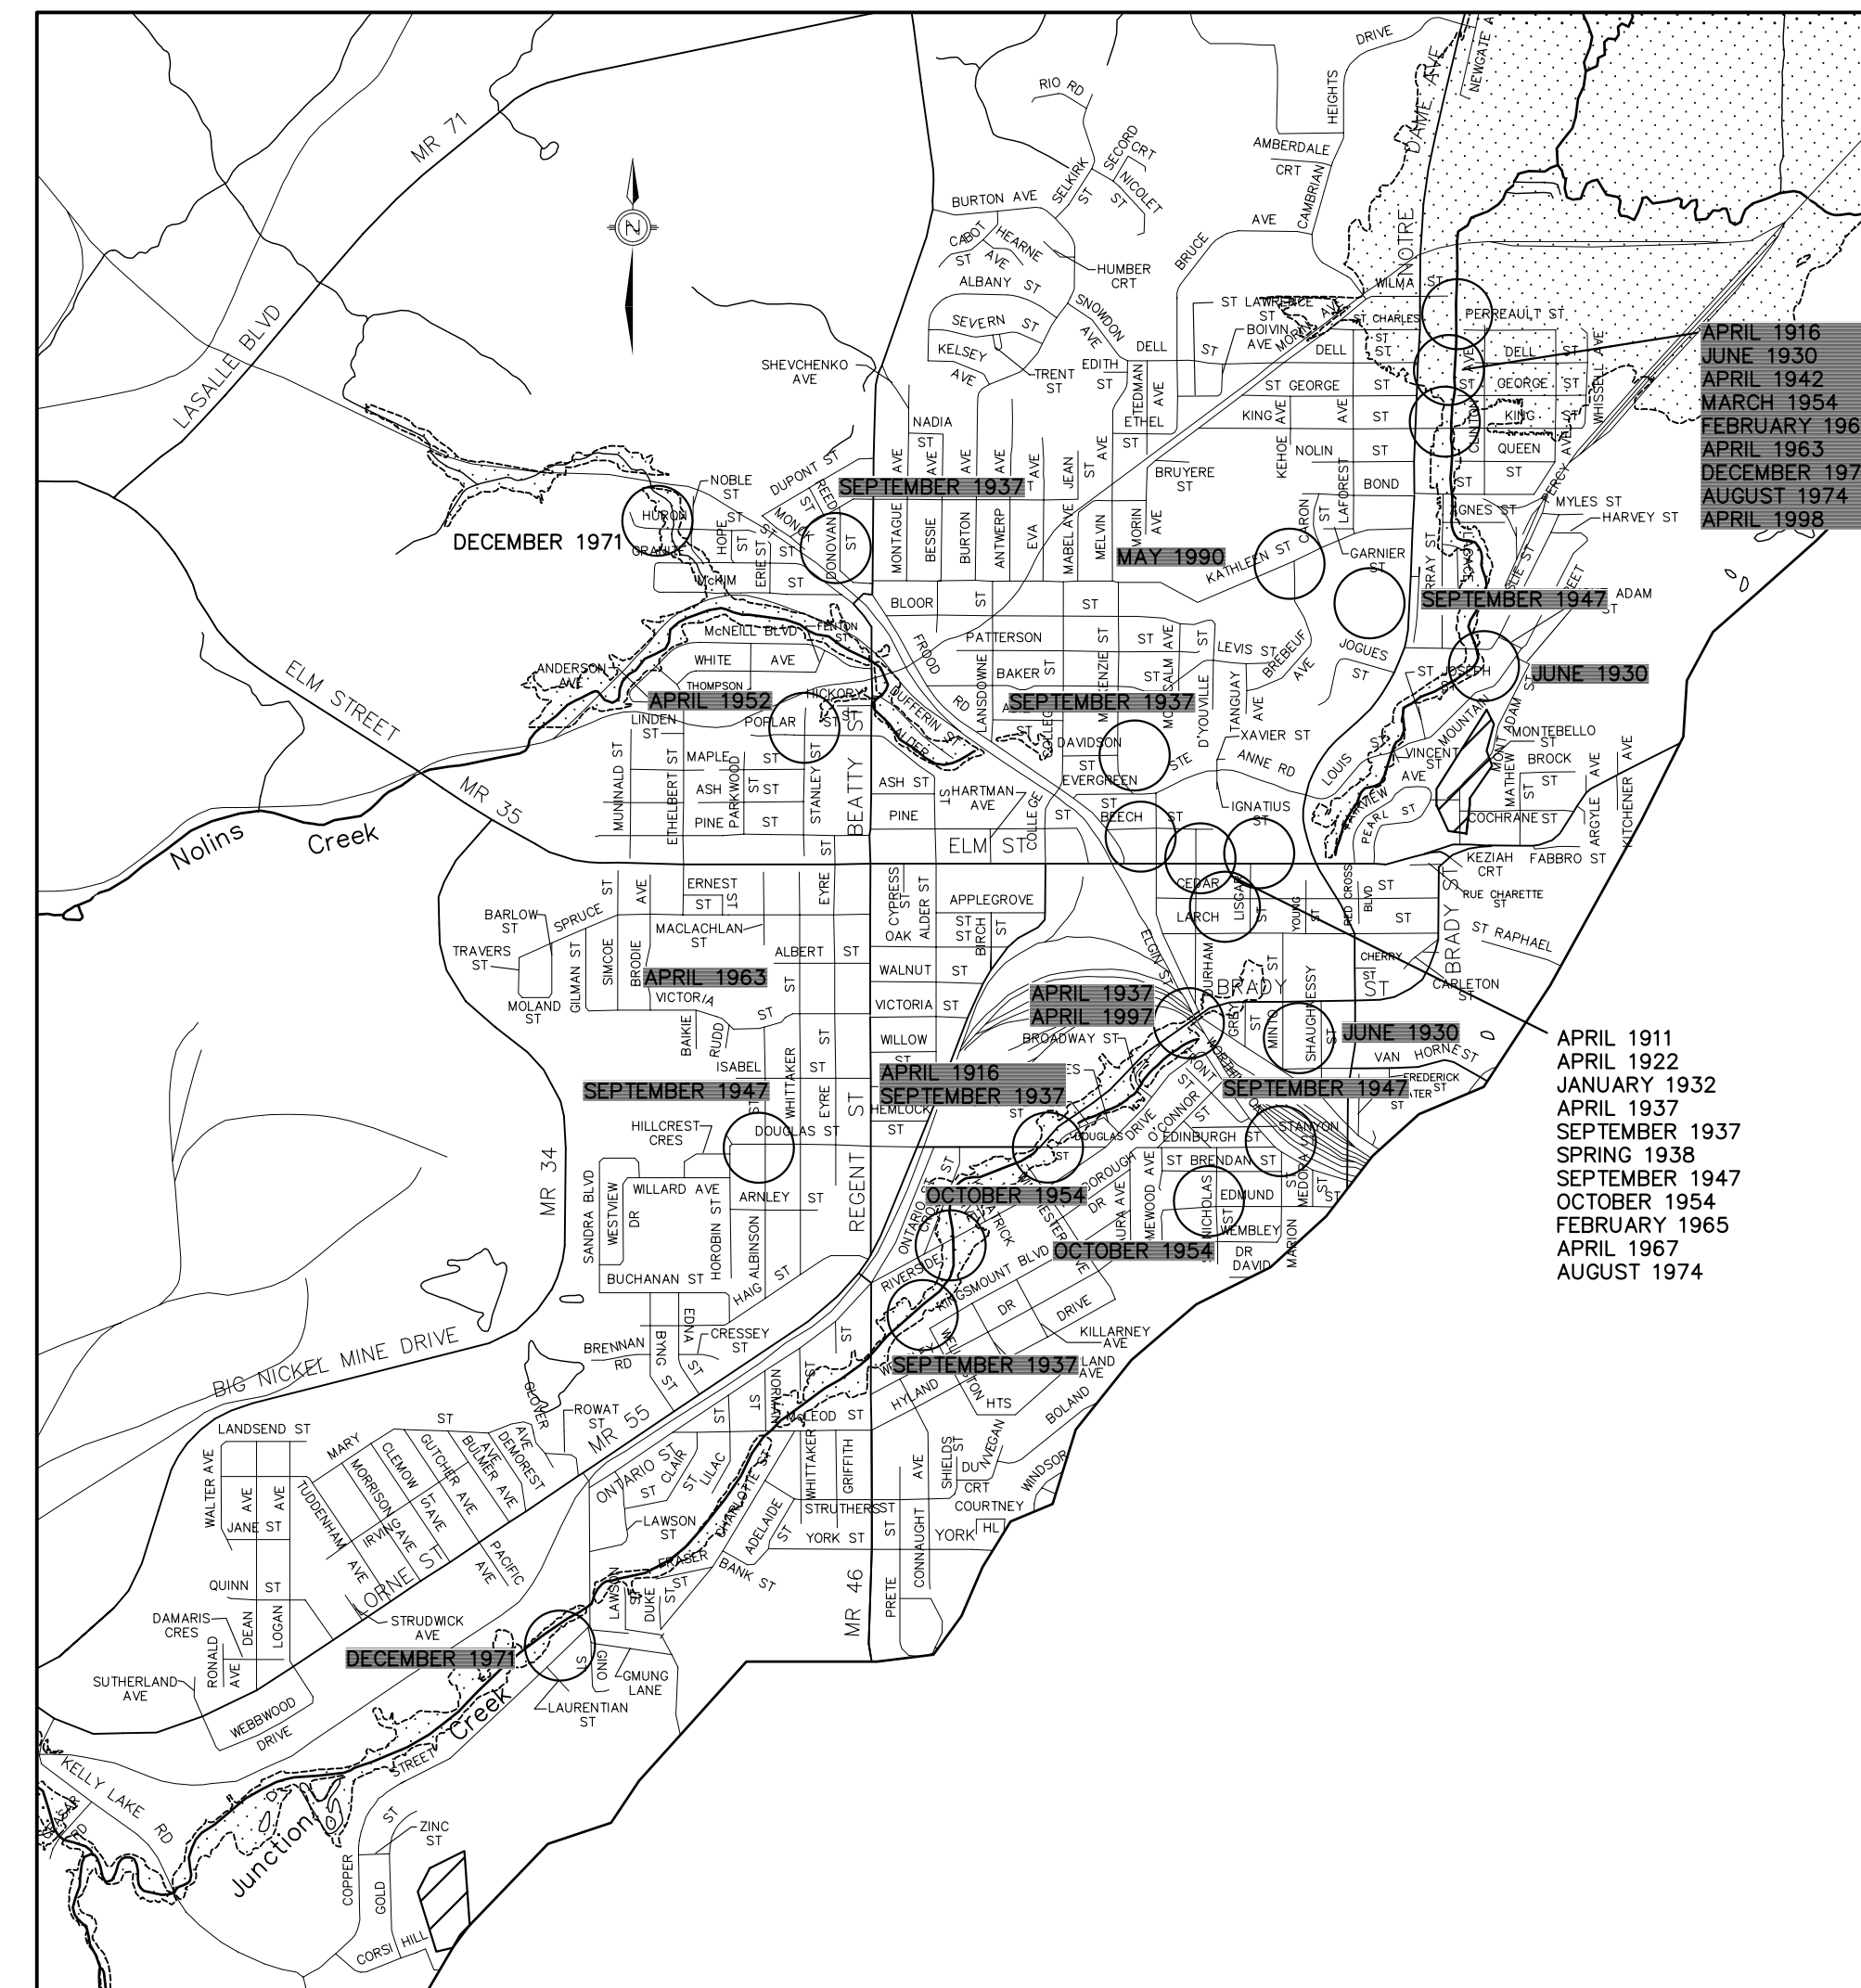

DOWNTOWN SUDBURY

SCALE 1:20,000

JUNCTION CREEK
SUBWATERSHED

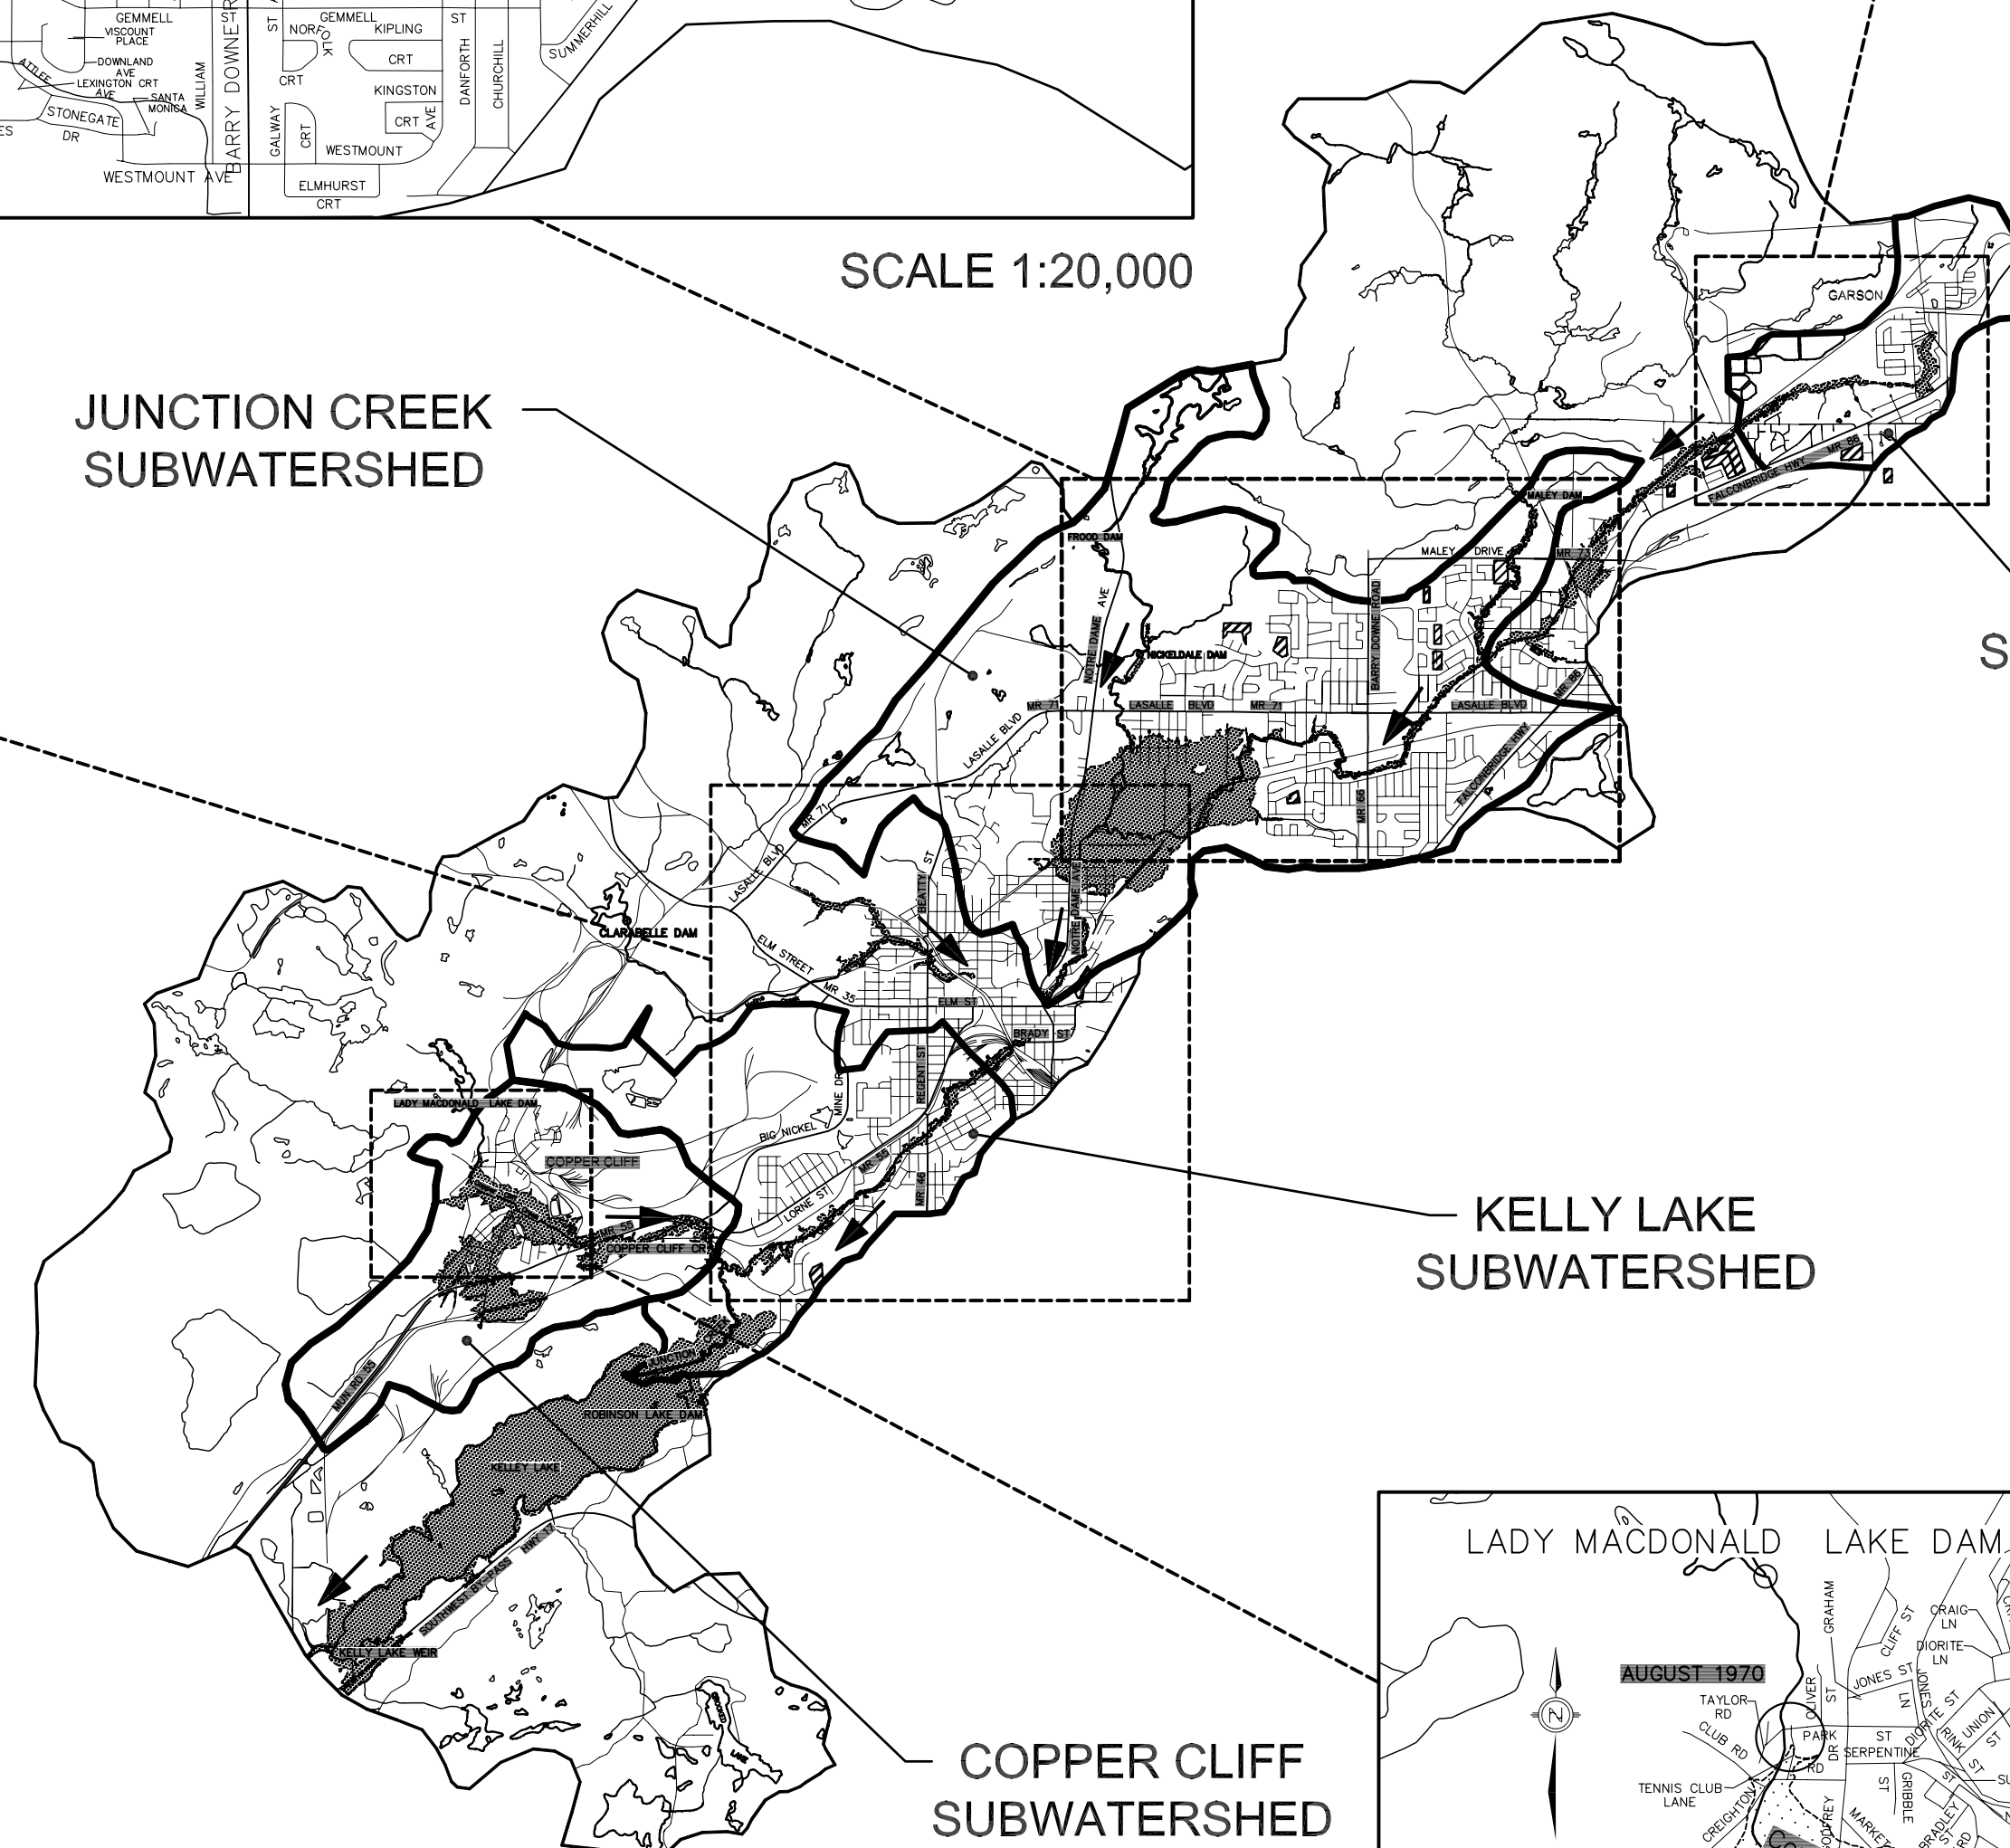


GARSON
SUBWATERSHED

KELLY LAKE
SUBWATERSHED

COPPER CLIFF
SUBWATERSHED

HISTORICAL STORMS:

- 1) TIMMINS STORM - OCCURRED IN SEPTEMBER, 1961.
- REGULATORY STORM FOR
NORTHERN AND
SOUTH-CENTRAL ONTARIO.
- 2) HURRICANE HAZEL - OCCURRED IN OCTOBER, 1954.
- REGULATORY STORM FOR
SOUTHERN ONTARIO.

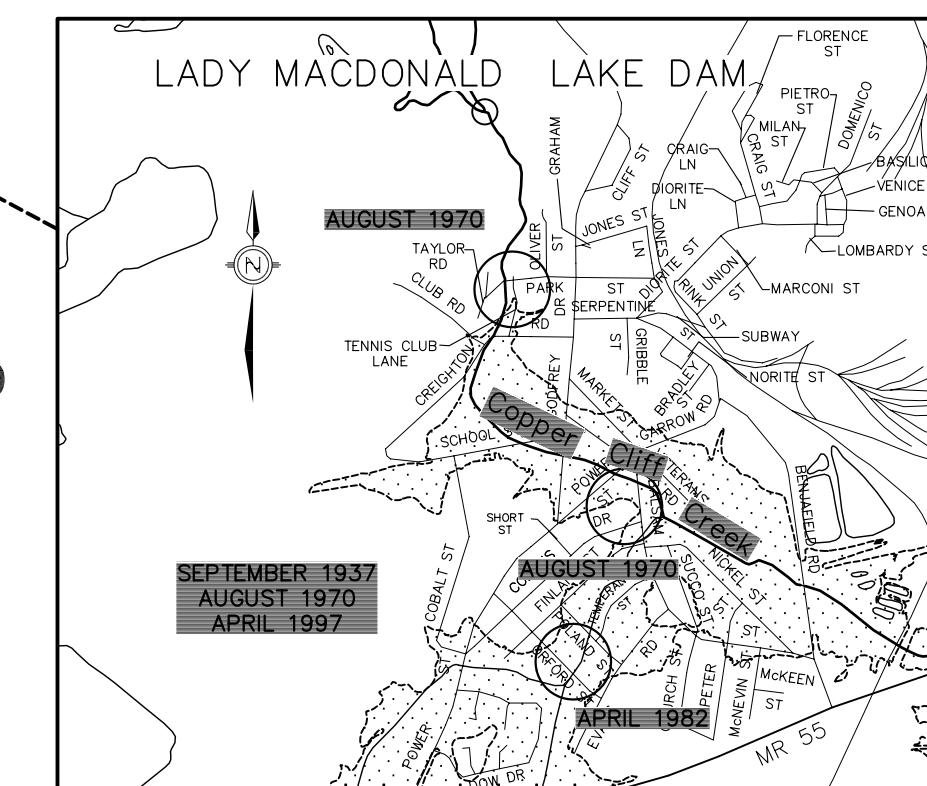

COMMUNITY OF COPPER CLIFF
SCALE 1:20,000

LEGEND:

- AREAS PLANNED FOR DEVELOPMENT
- FLOODING HISTORY
- REGULATORY (REGIONAL) STORM FLOOD LINE
- PRIORITY SUBWATERSHED
- DIRECTION OF FLOW - MAIN TRUNK CONVEYANCE SYSTEM
- CITY LIMITS

**SUDBURY
STORMWATER
BACKGROUND
STUDY**

City of Greater Sudbury

DRAWING 2-6

**UPPER JUNCTION
CREEK
WATERSHED**

SCALE: 1:75,000 OR AS NOTED

DATE: NOVEMBER 2004 PN 71981

