



PROPOSED SCOPE OF WORK

- Addition of bike lanes and asphalt boulevard from Regent St to Connaught Ave
- Reconstruction of roadway with installation of new asphalt, concrete curbs and sidewalk.
- Installation of new watermain including water services from the watermain to the property line
- Installation of new sanitary sewer including sanitary sewer services from the sanitary sewer main to the property line
- Replacement of some storm sewer

 

HYLAND DRIVE
REGENT ST (MR46) TO WINCHESTER AVE
ROAD RECONSTRUCTION, WATERMAIN AND SEWER REPLACEMENT

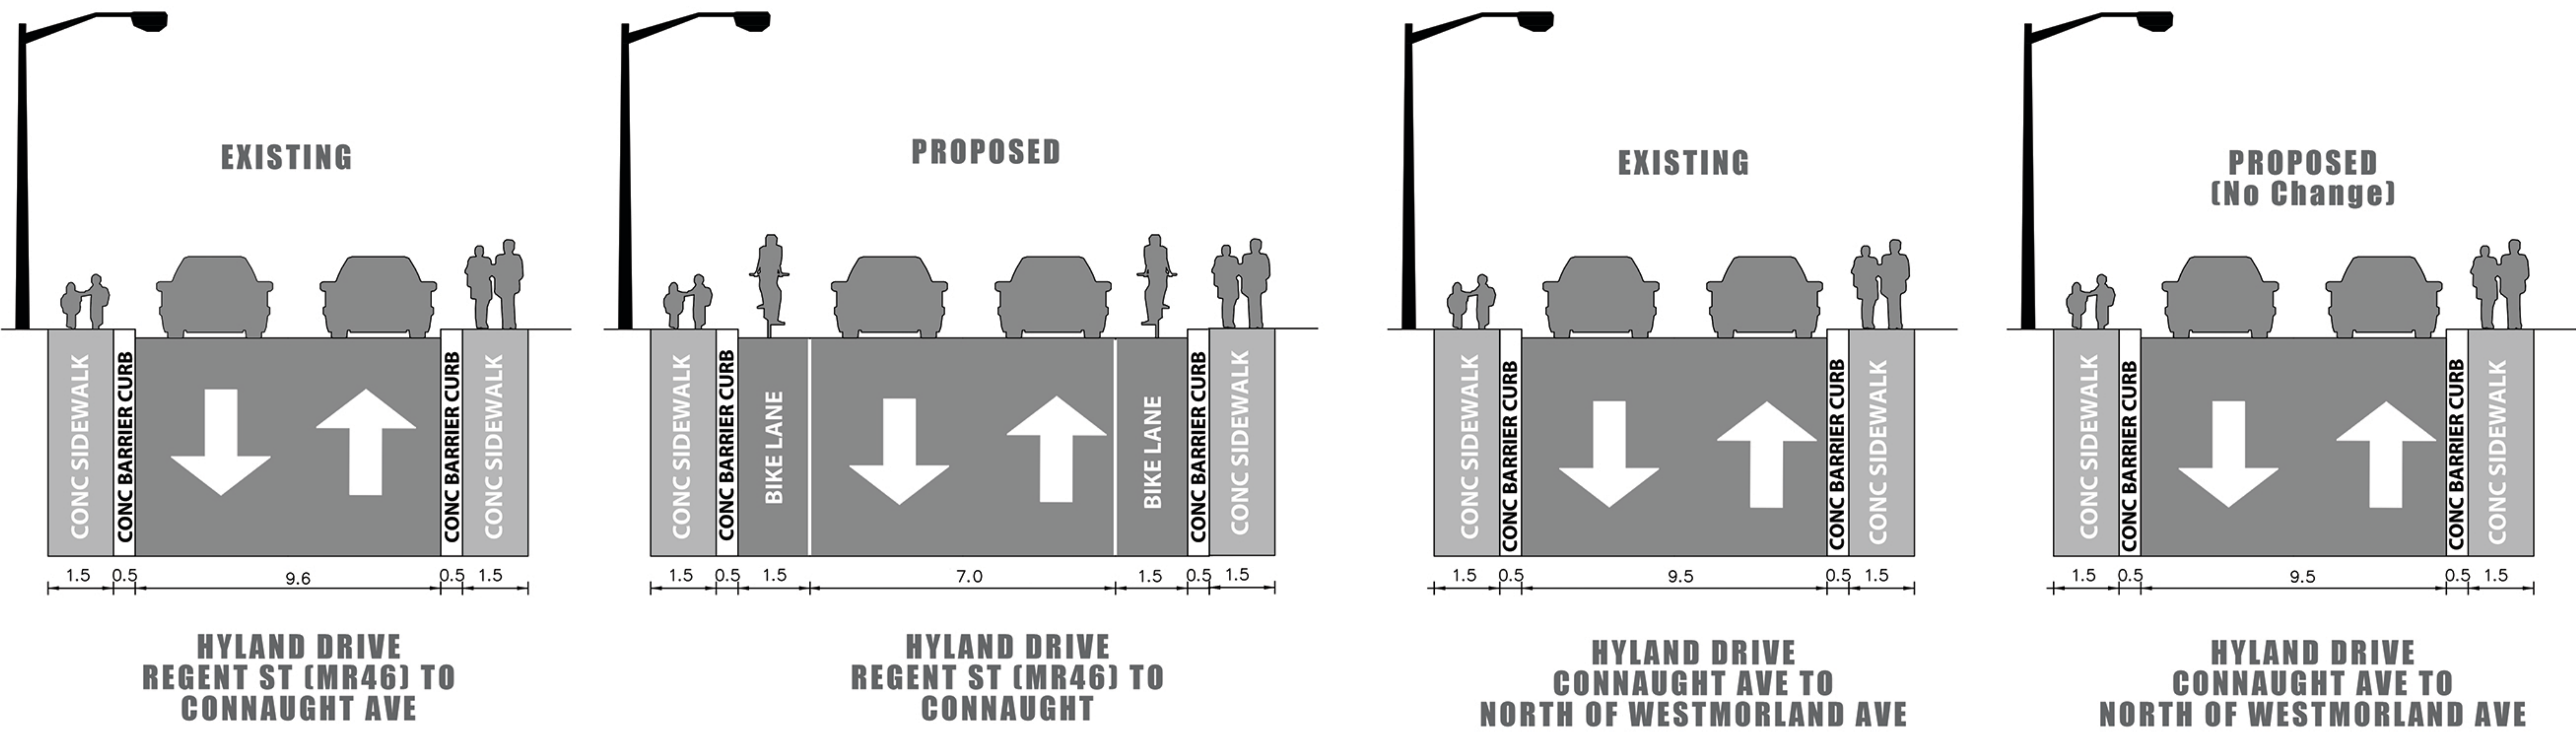