

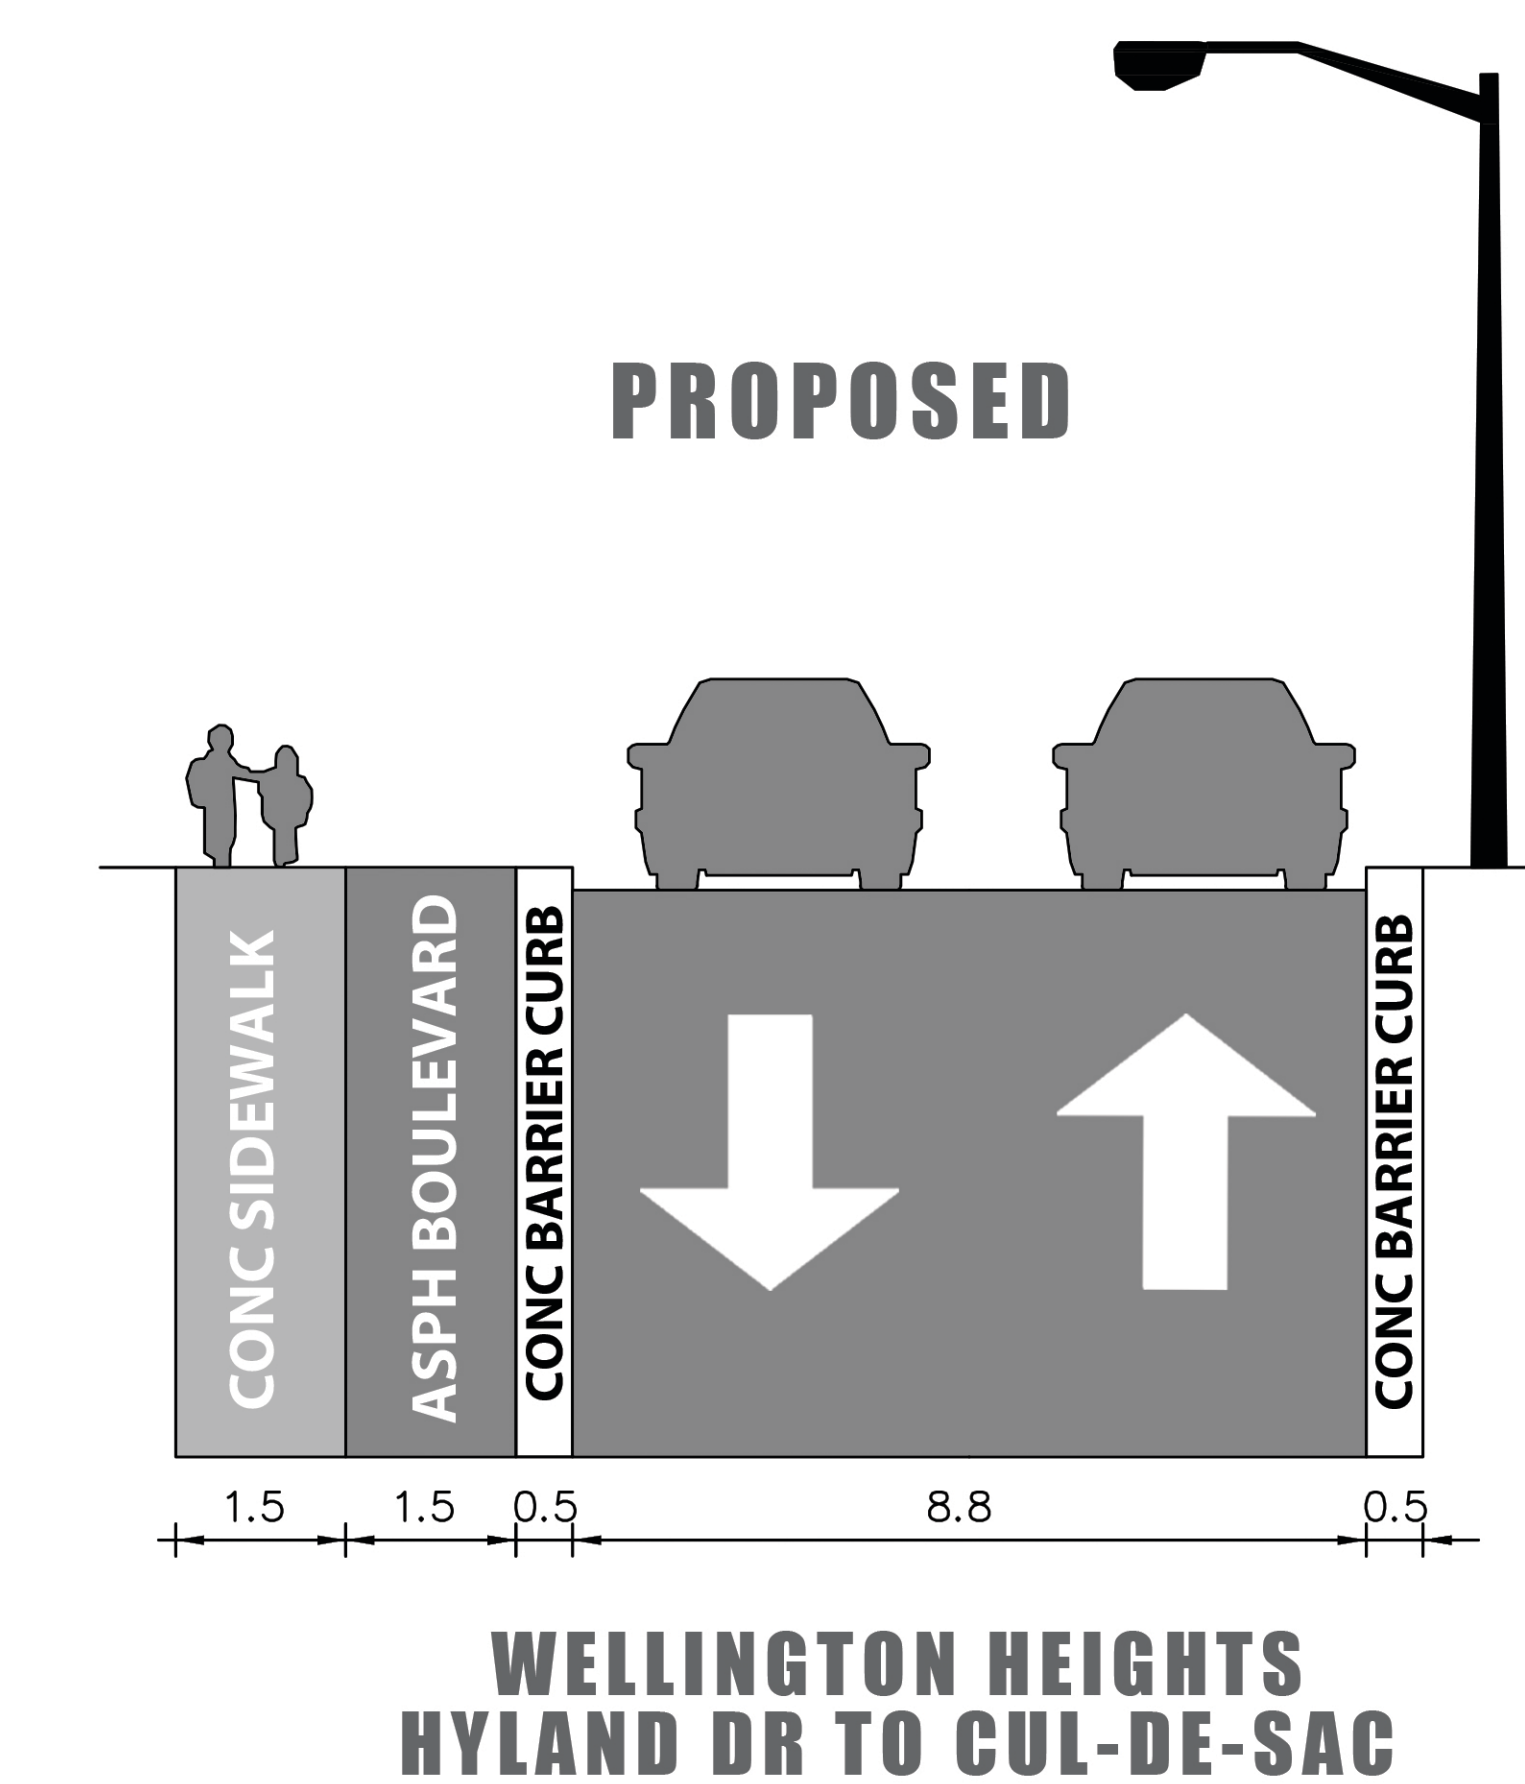
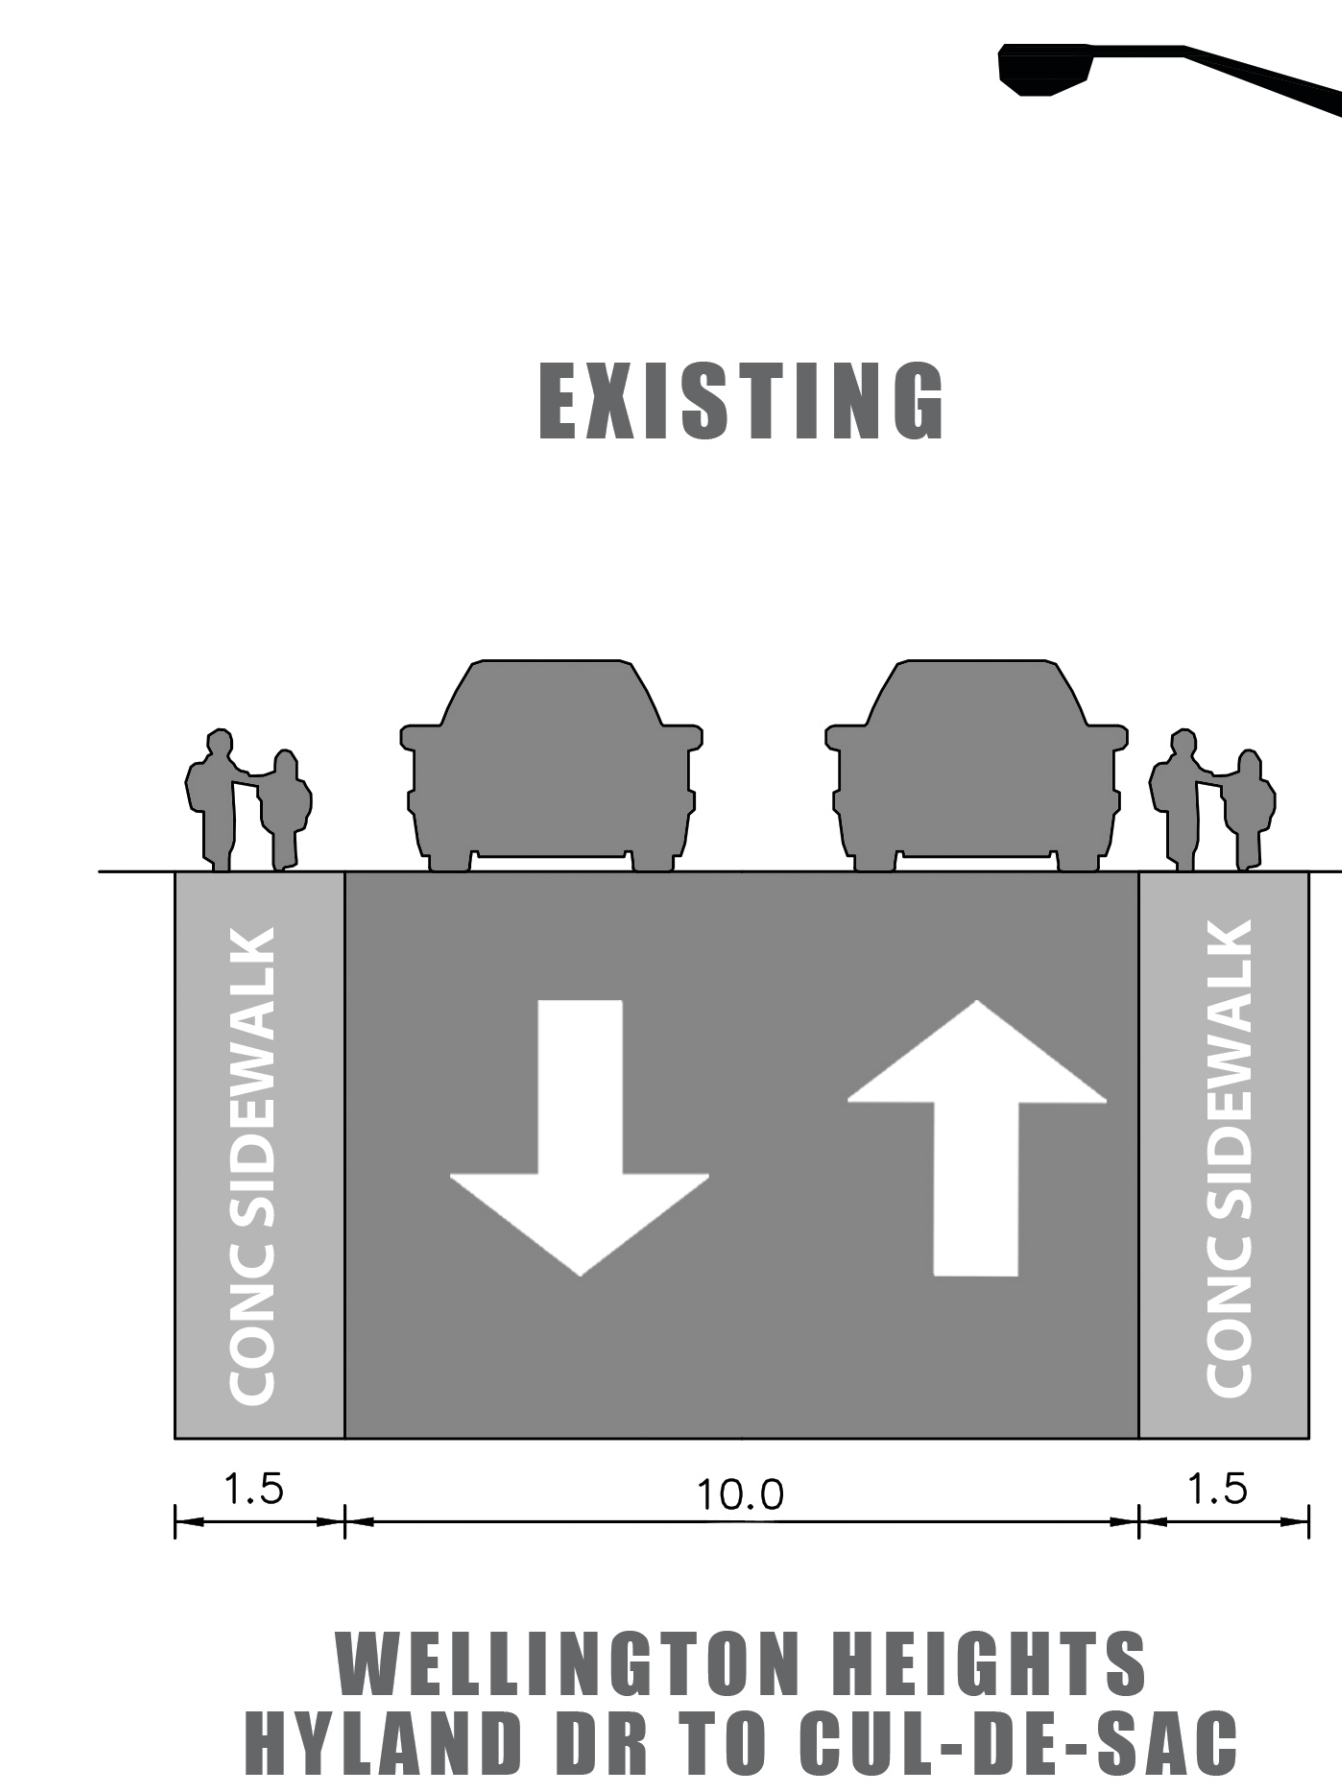


PROPOSED SCOPE OF WORK

- Removal of concrete sidewalk on south side.
- Reconstruction of roadway complete with installation of new asphalt, concrete curbs and concrete sidewalk on the north side.
- Installation of new watermain including water services from the watermain to property line.
- Installation of some new sanitary sewer services from the sanitary sewer main to the property line.
- Replacement of some storm sewer.

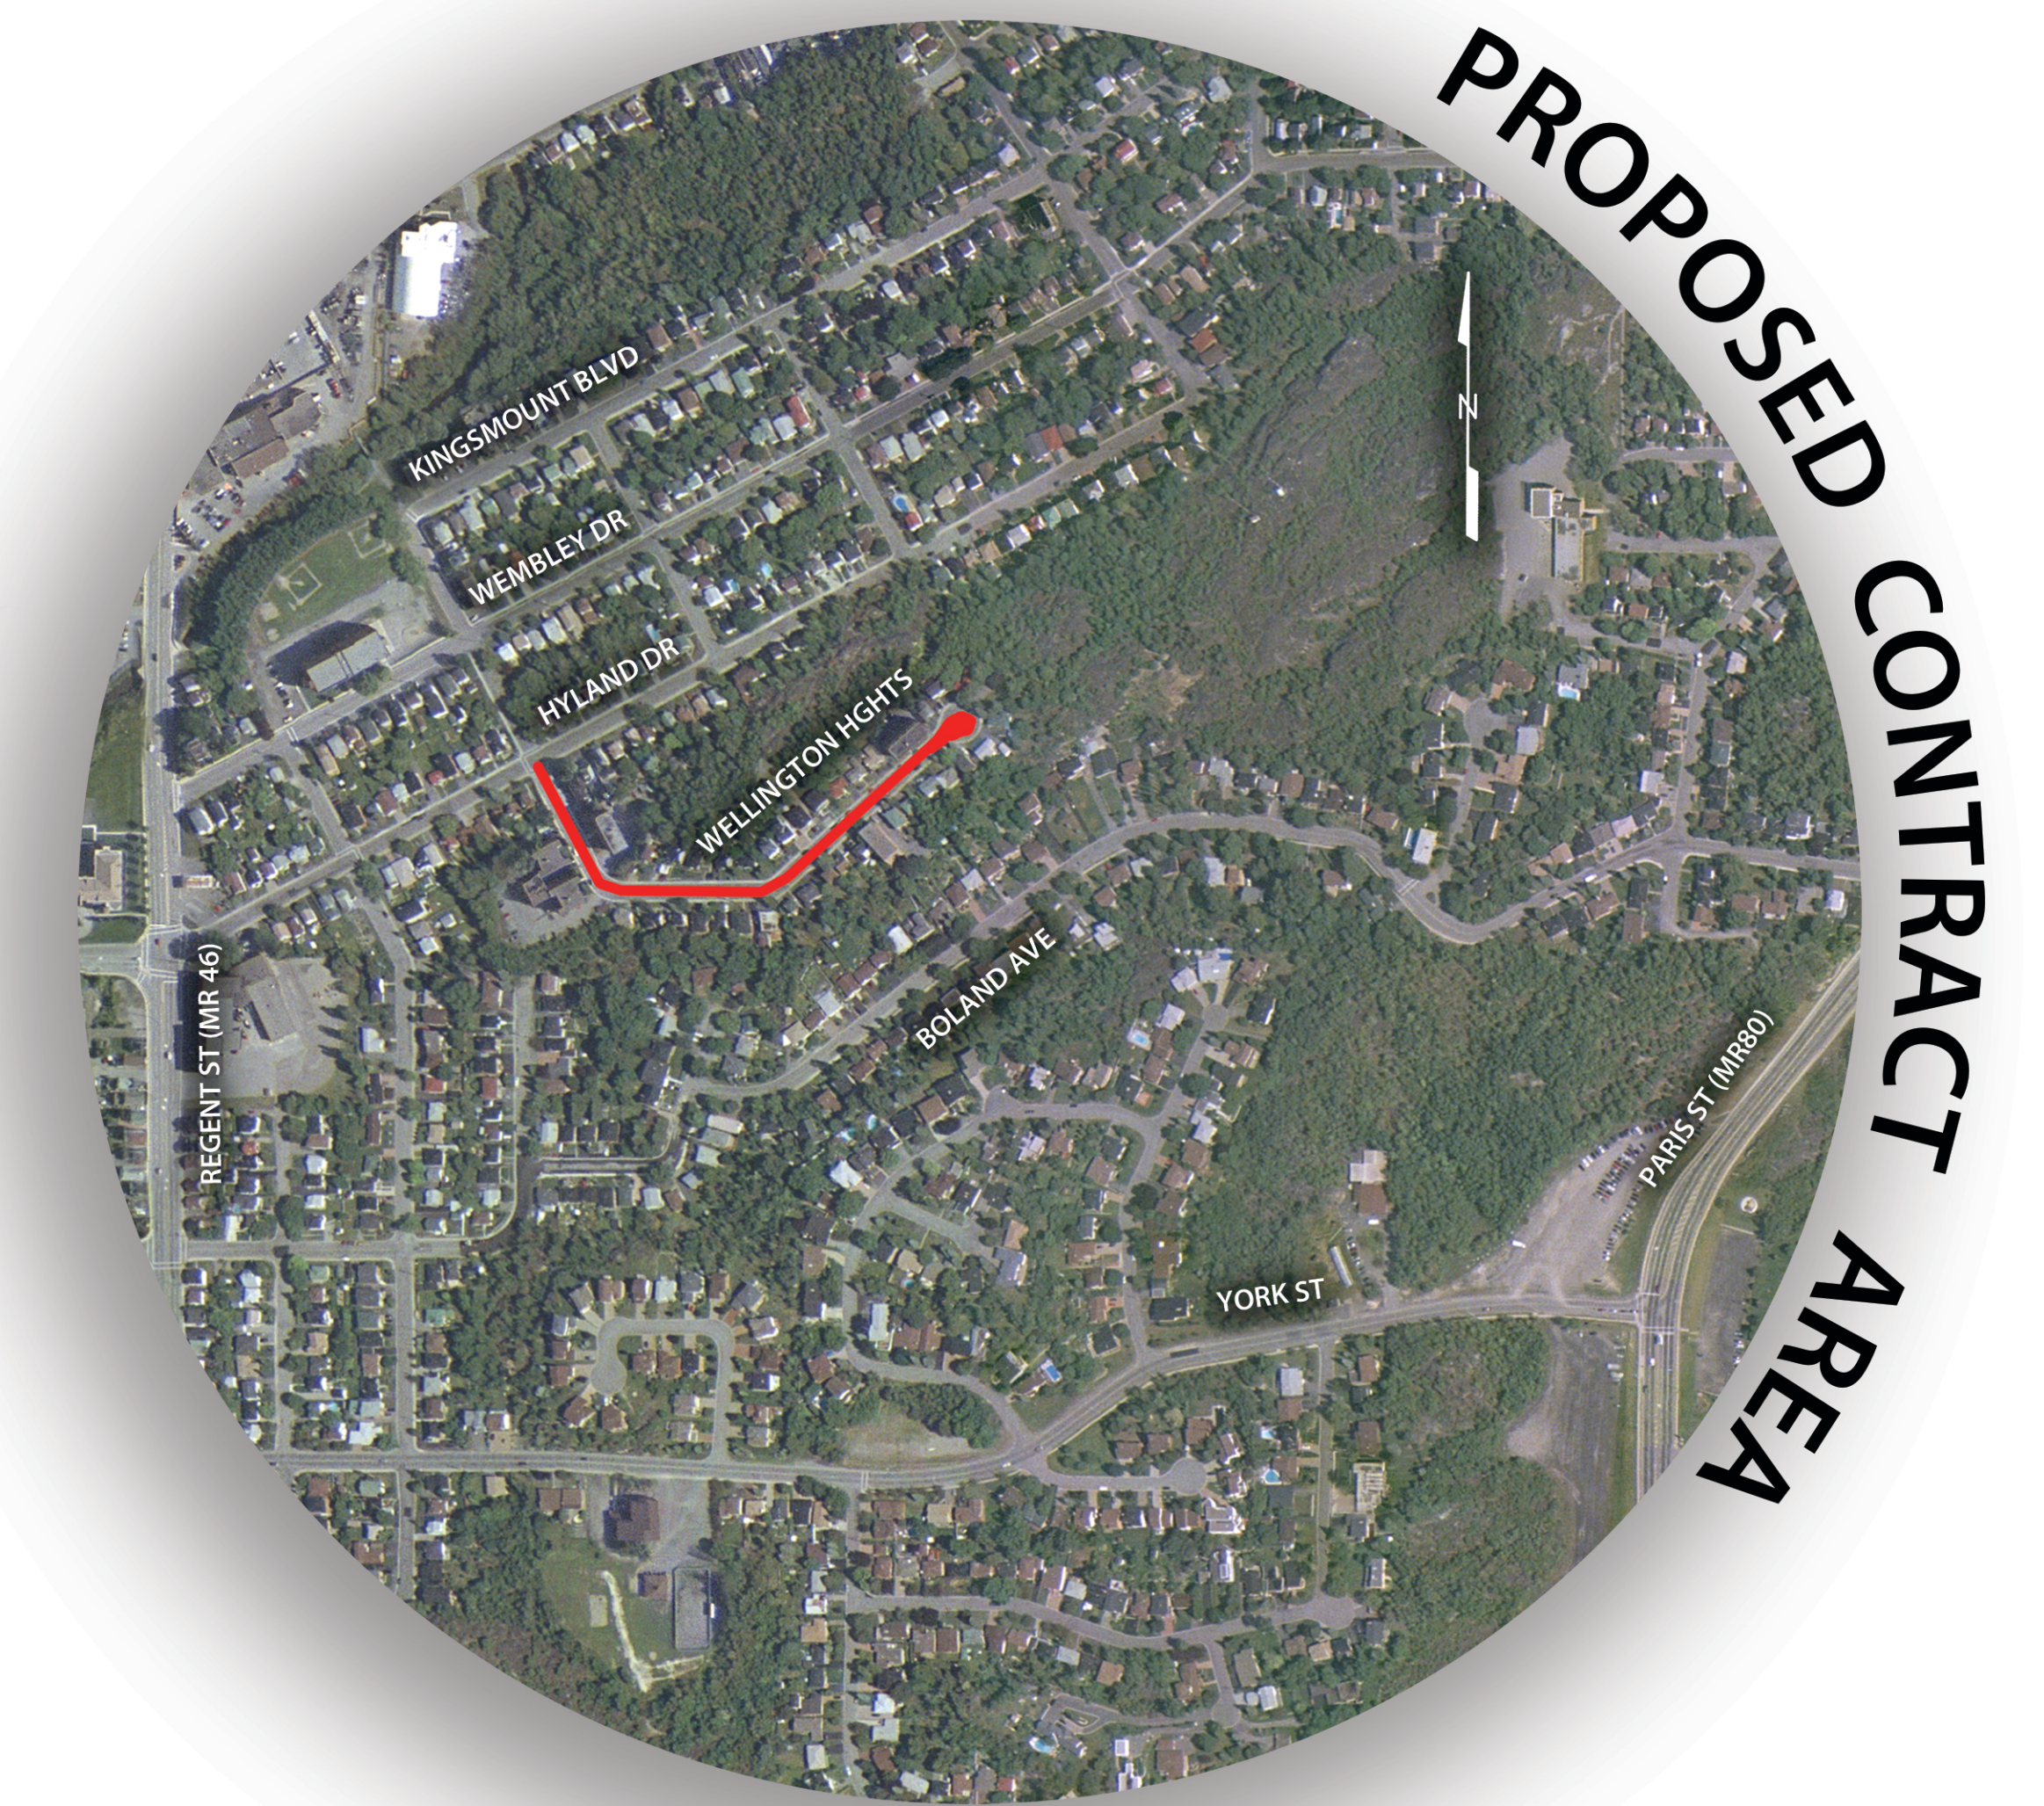

WELLINGTON HEIGHTS HYLAND DR TO CUL-DE-SAC ROAD RECONSTRUCTION, WATERMAIN AND SEWER REPLACEMENT

 