



EXISTING

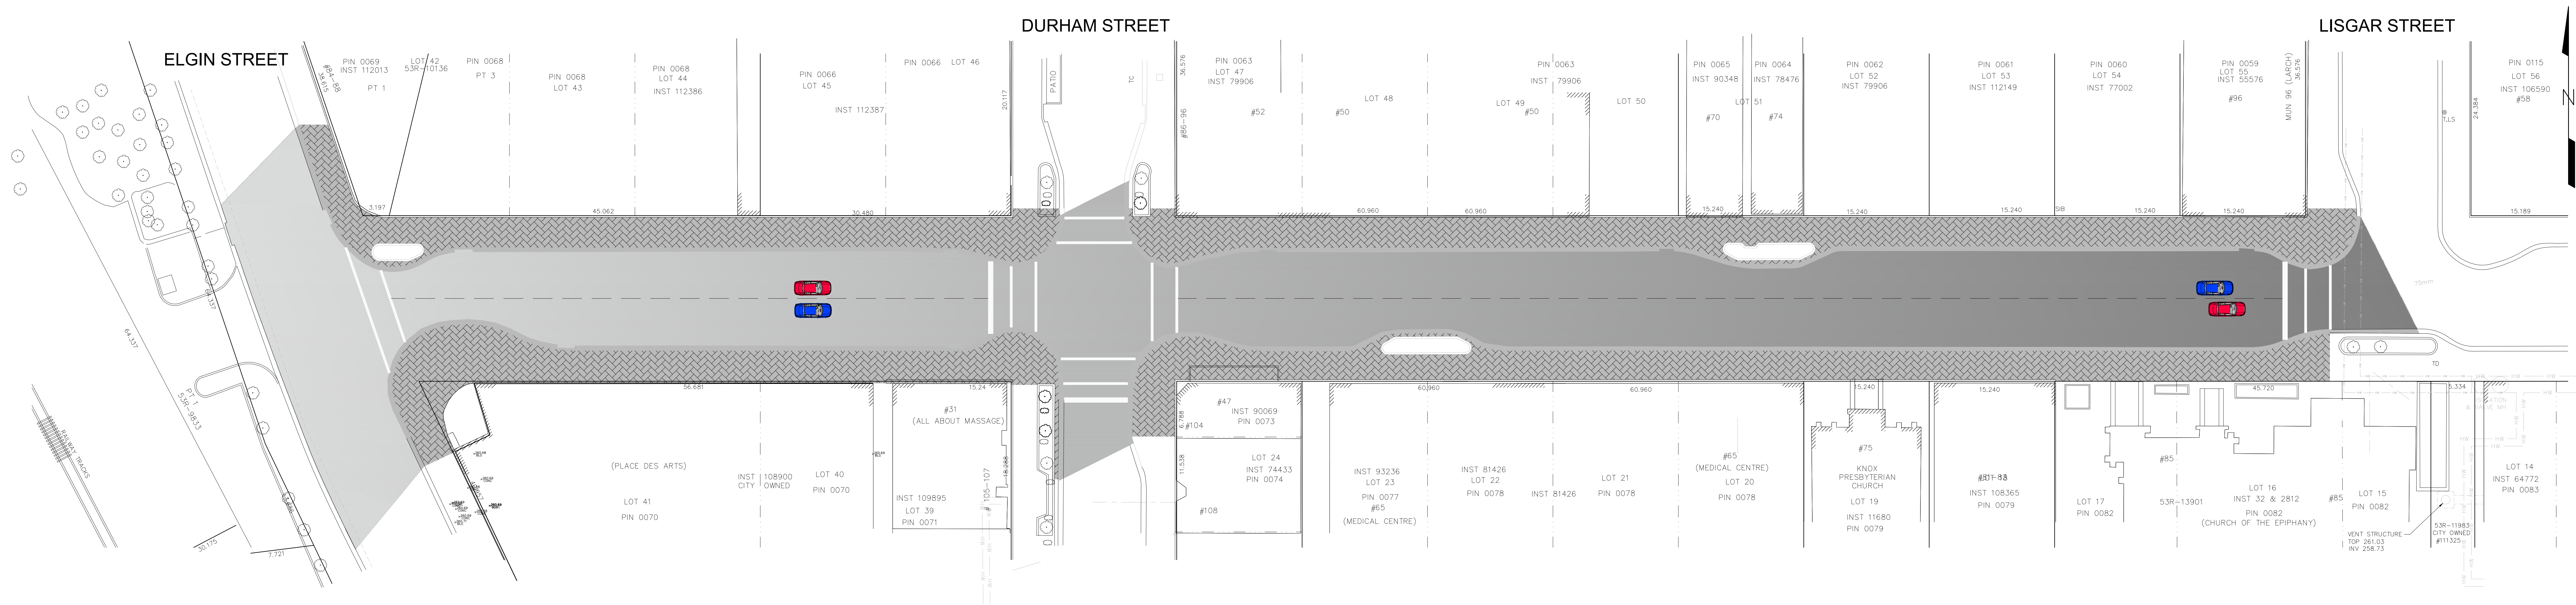



PROJECT HIGHLIGHTS

- Watermain Replacement
- Sanitary Sewer Replacement and/or Rehabilitation
- Storm and Drainage Improvements
- Active Transportation Improvements
(2 through lanes reduced to 1 through lane and the introduction of an on street cycle lane)
- Full Depth Asphalt Removal
- Supply and Placement of Asphalt
- Concrete Curb Removal and Replacement
(barrier curb to be replaced with a mountable curb to improve accessibility)
- Driveway/Entrance Restoration
- Above grade planters to be replaced with at grade trees (see detail)


AT GRADE PLANTER DETAIL

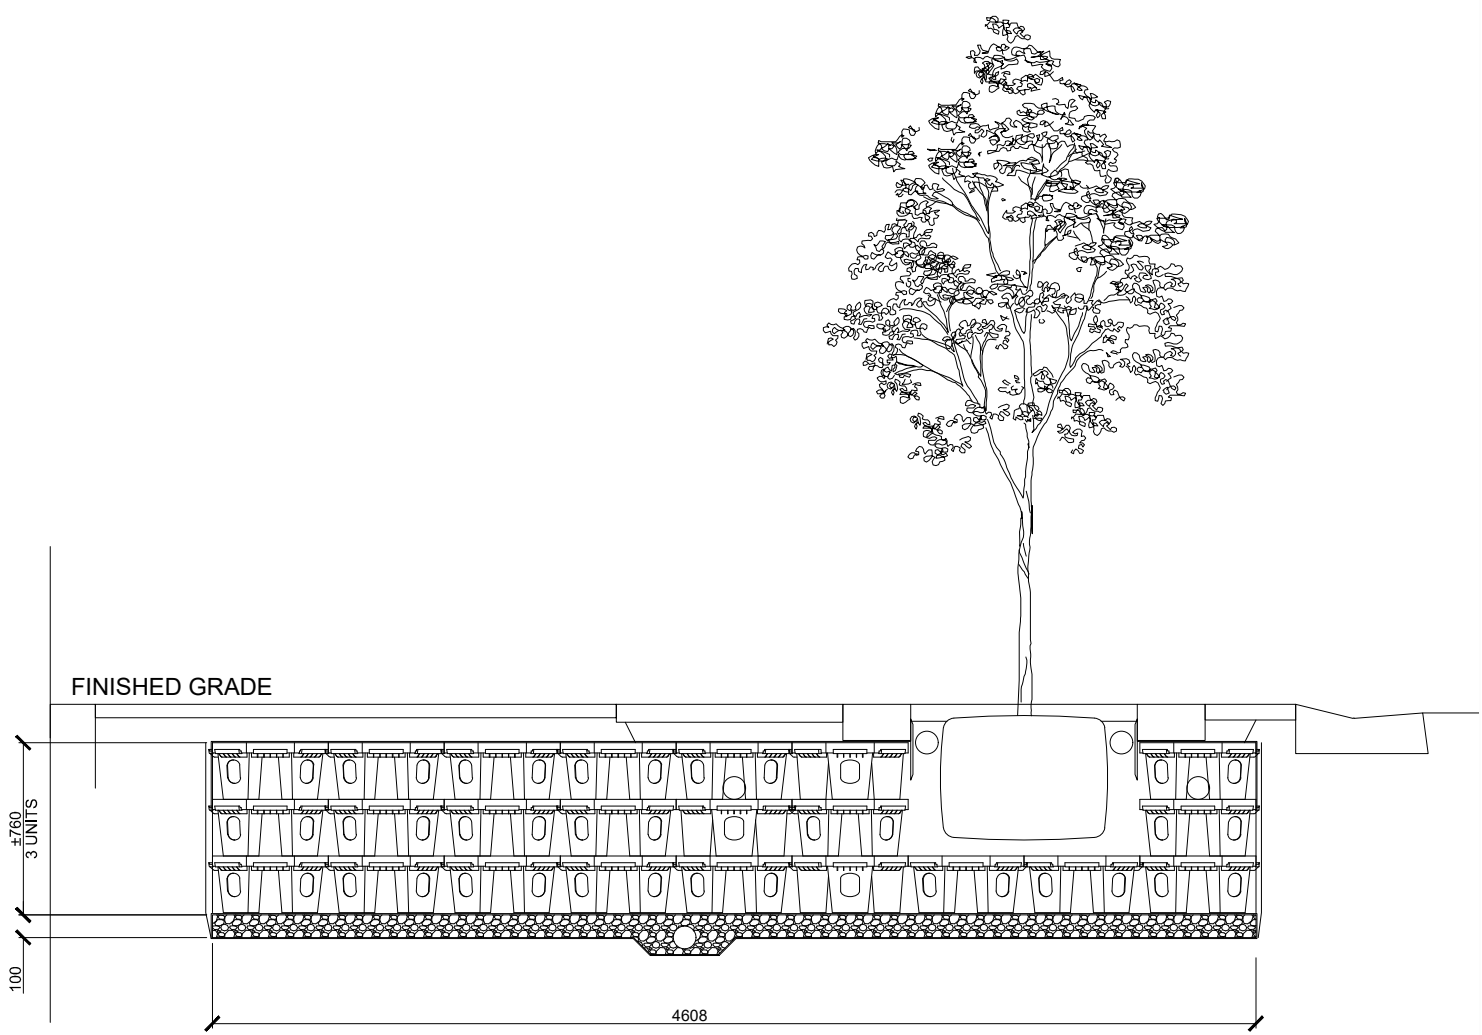

PROPOSED

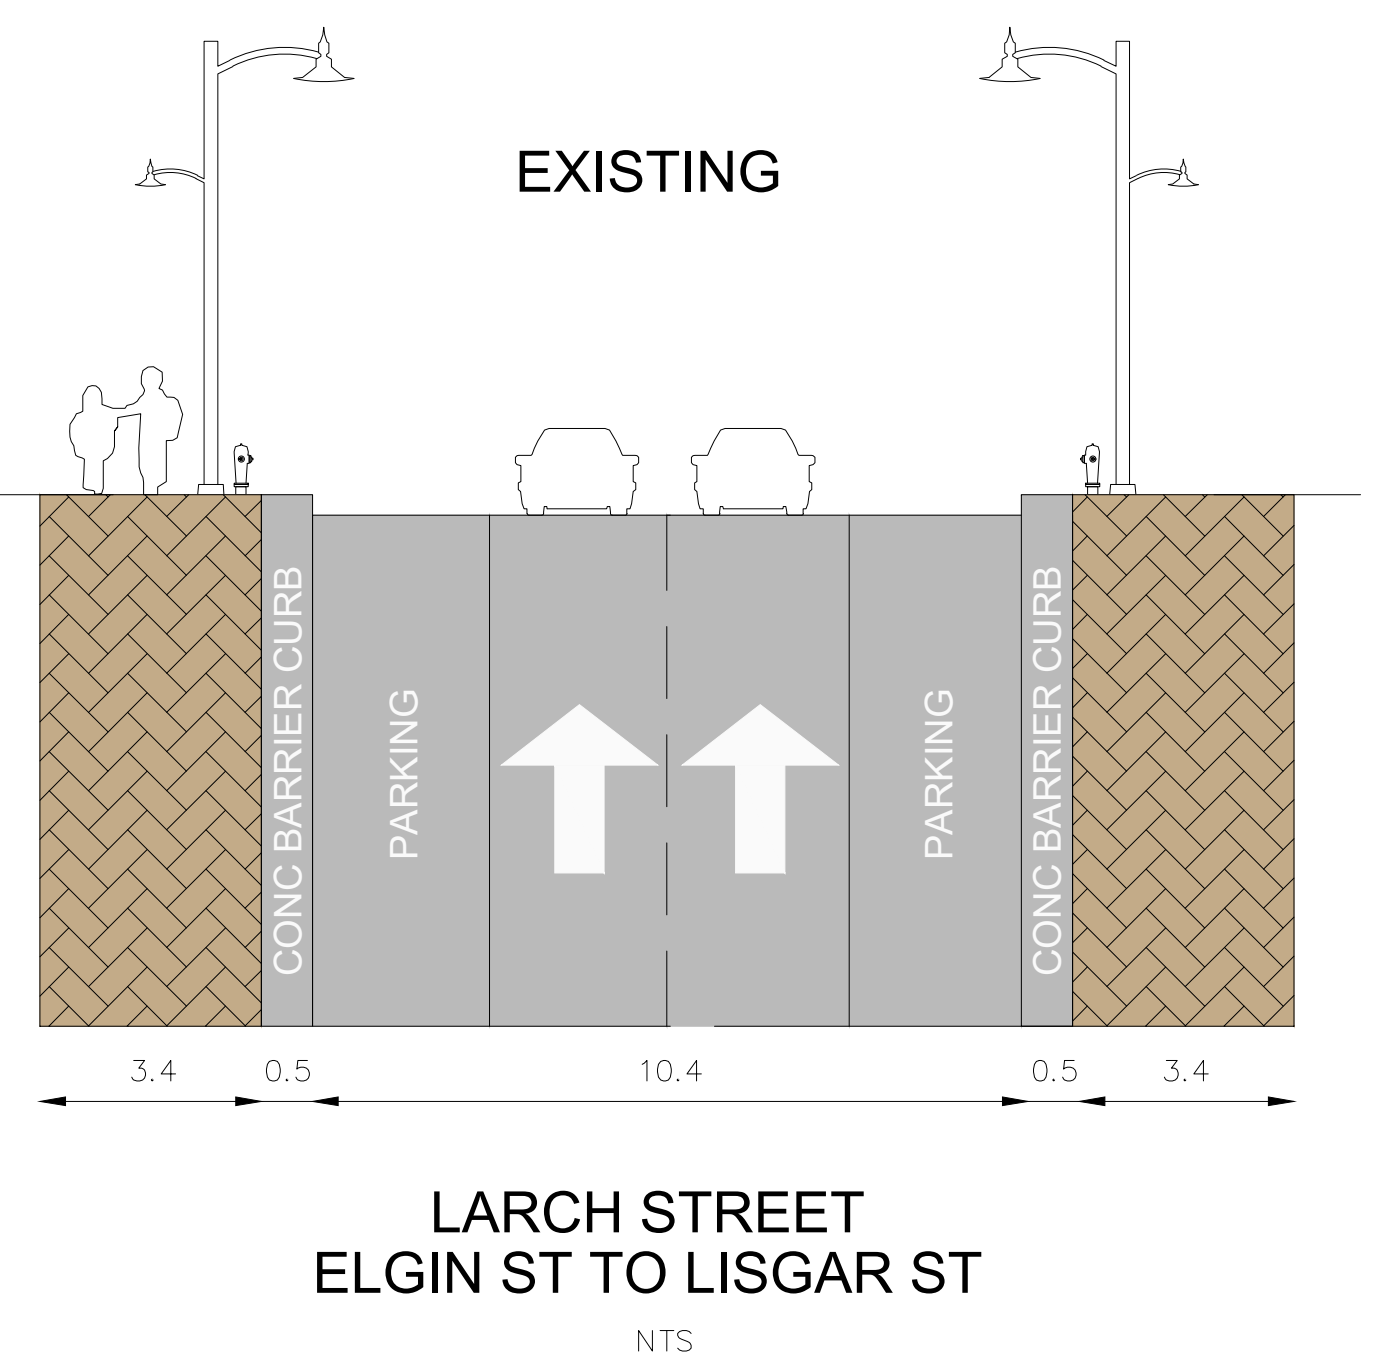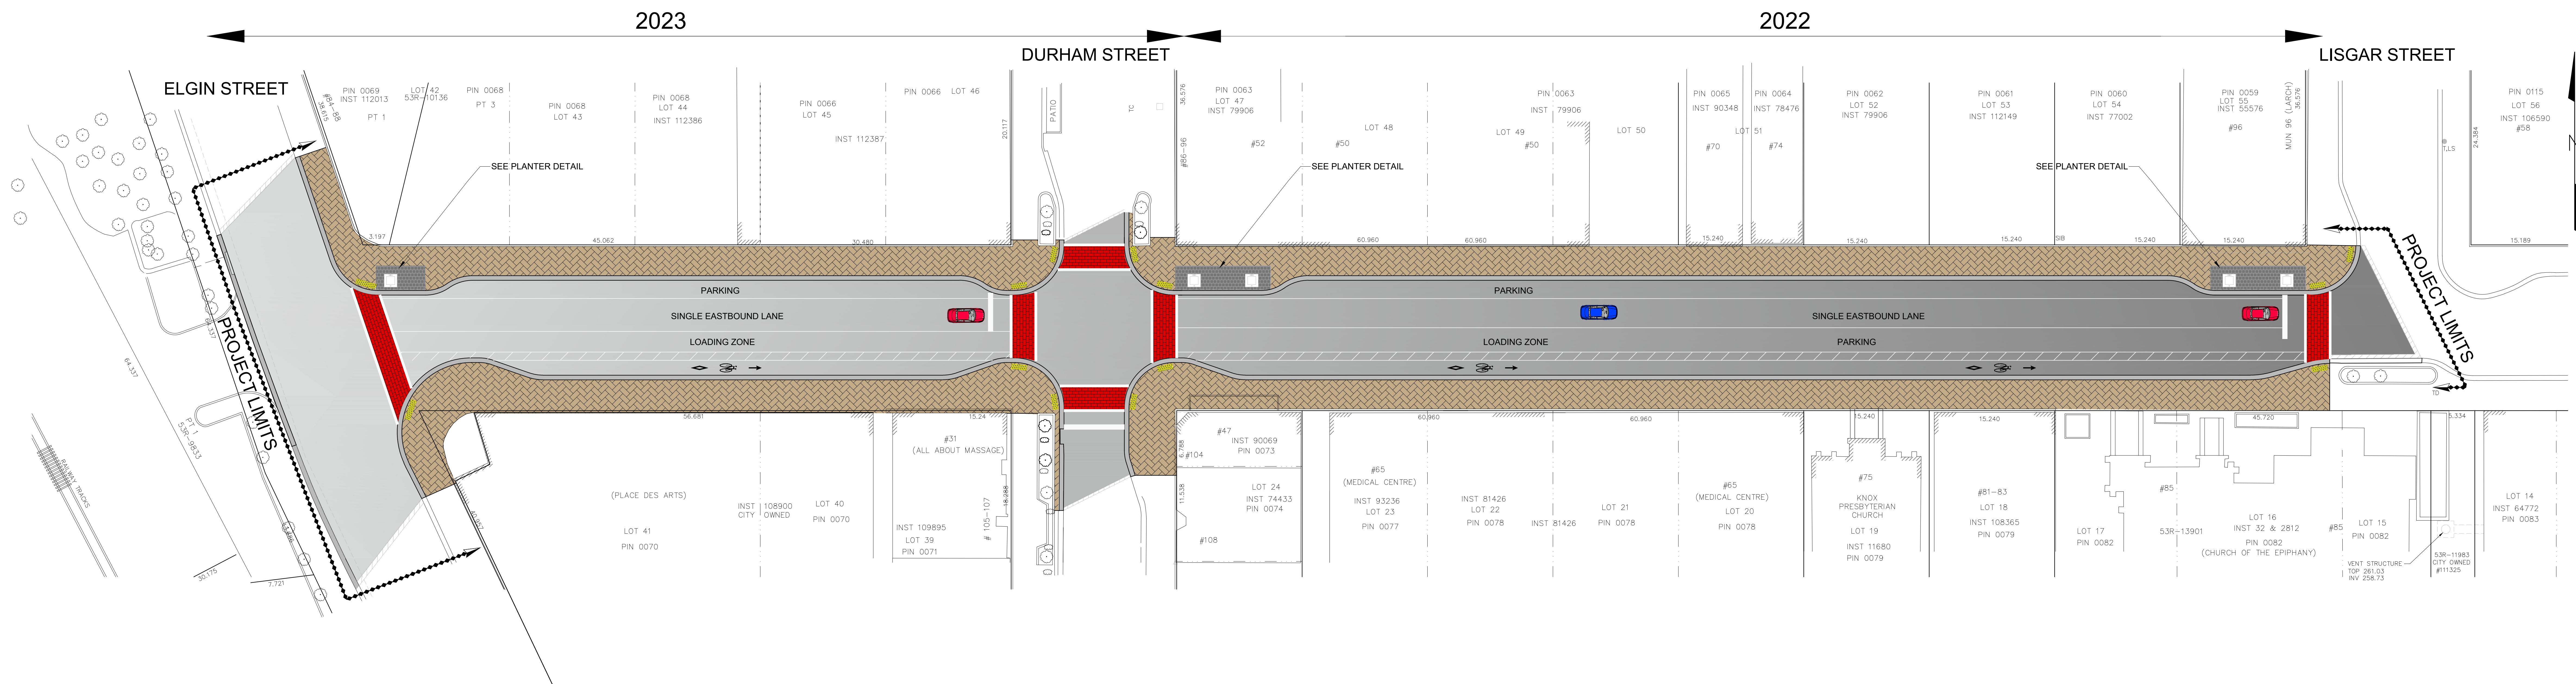

LARCH STREET
ELGIN ST TO LISGAR ST
NTS

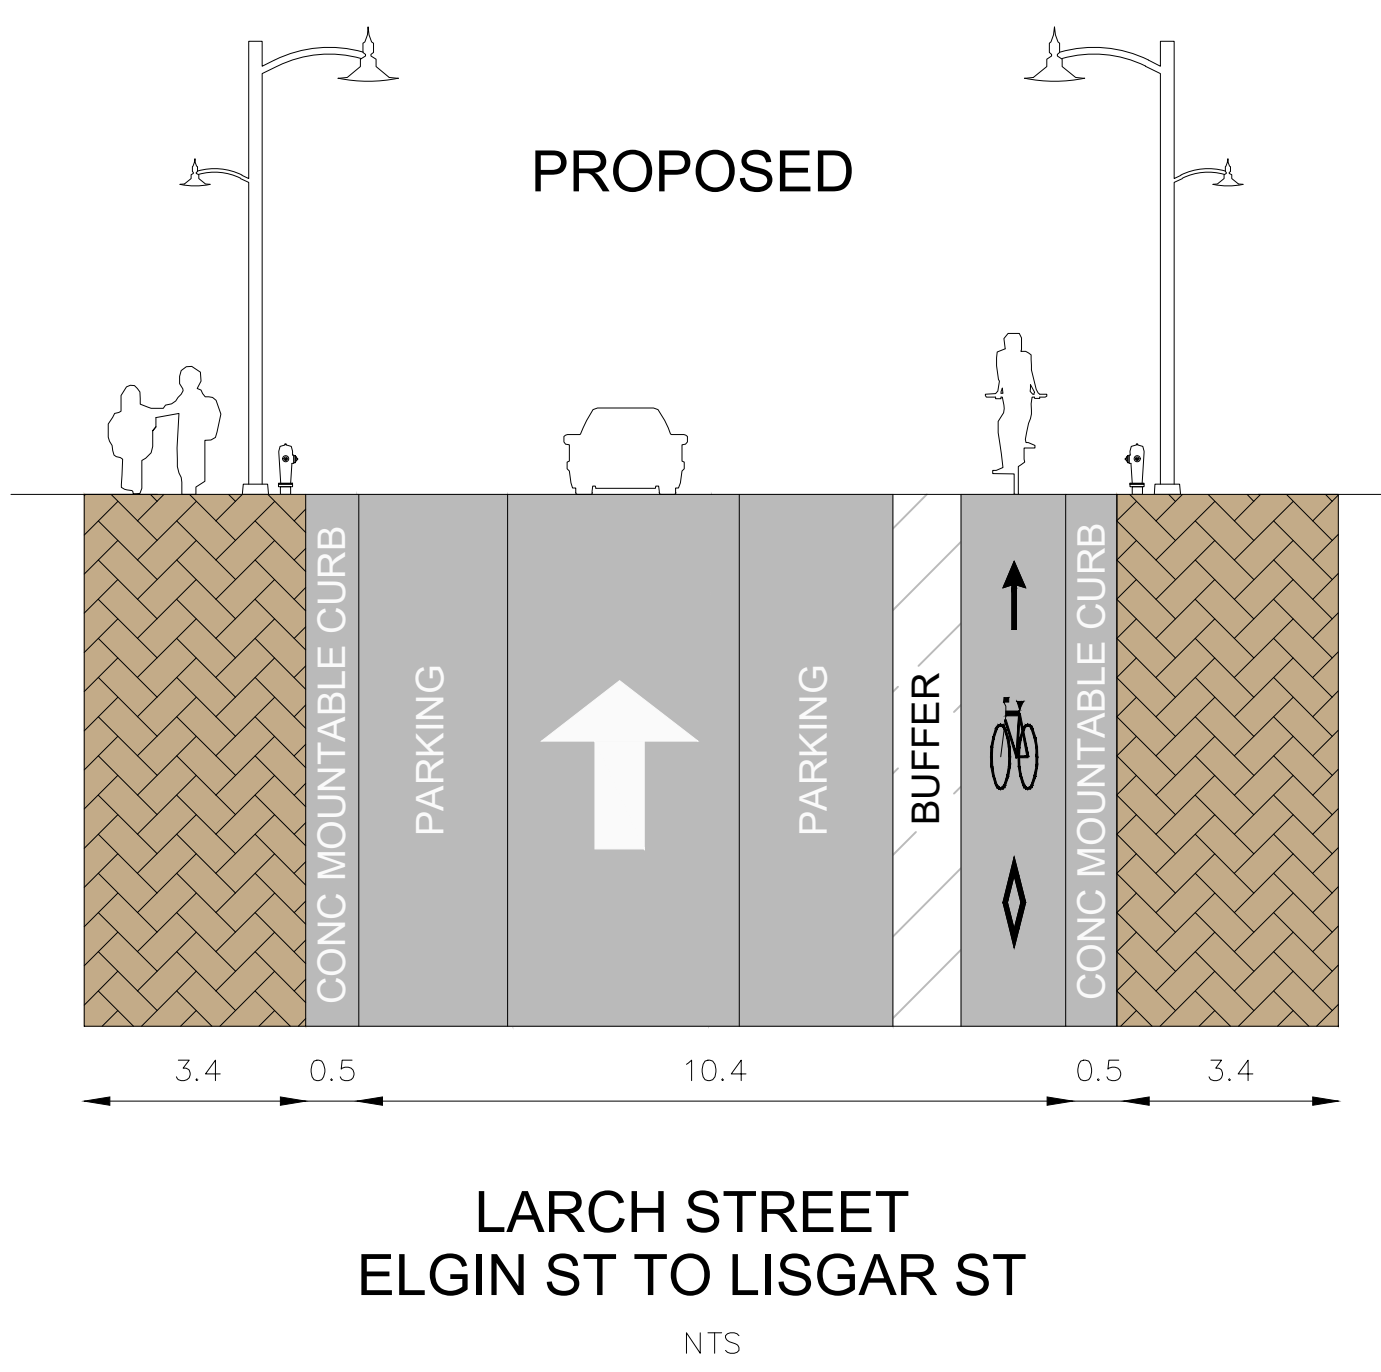

LARCH STREET
ELGIN ST TO LISGAR ST
NTS



LARCH STREET
ELGIN STREET TO LISGAR STREET
ROAD RECONSTRUCTION, WATERMAIN REPLACEMENT

