



EXISTING

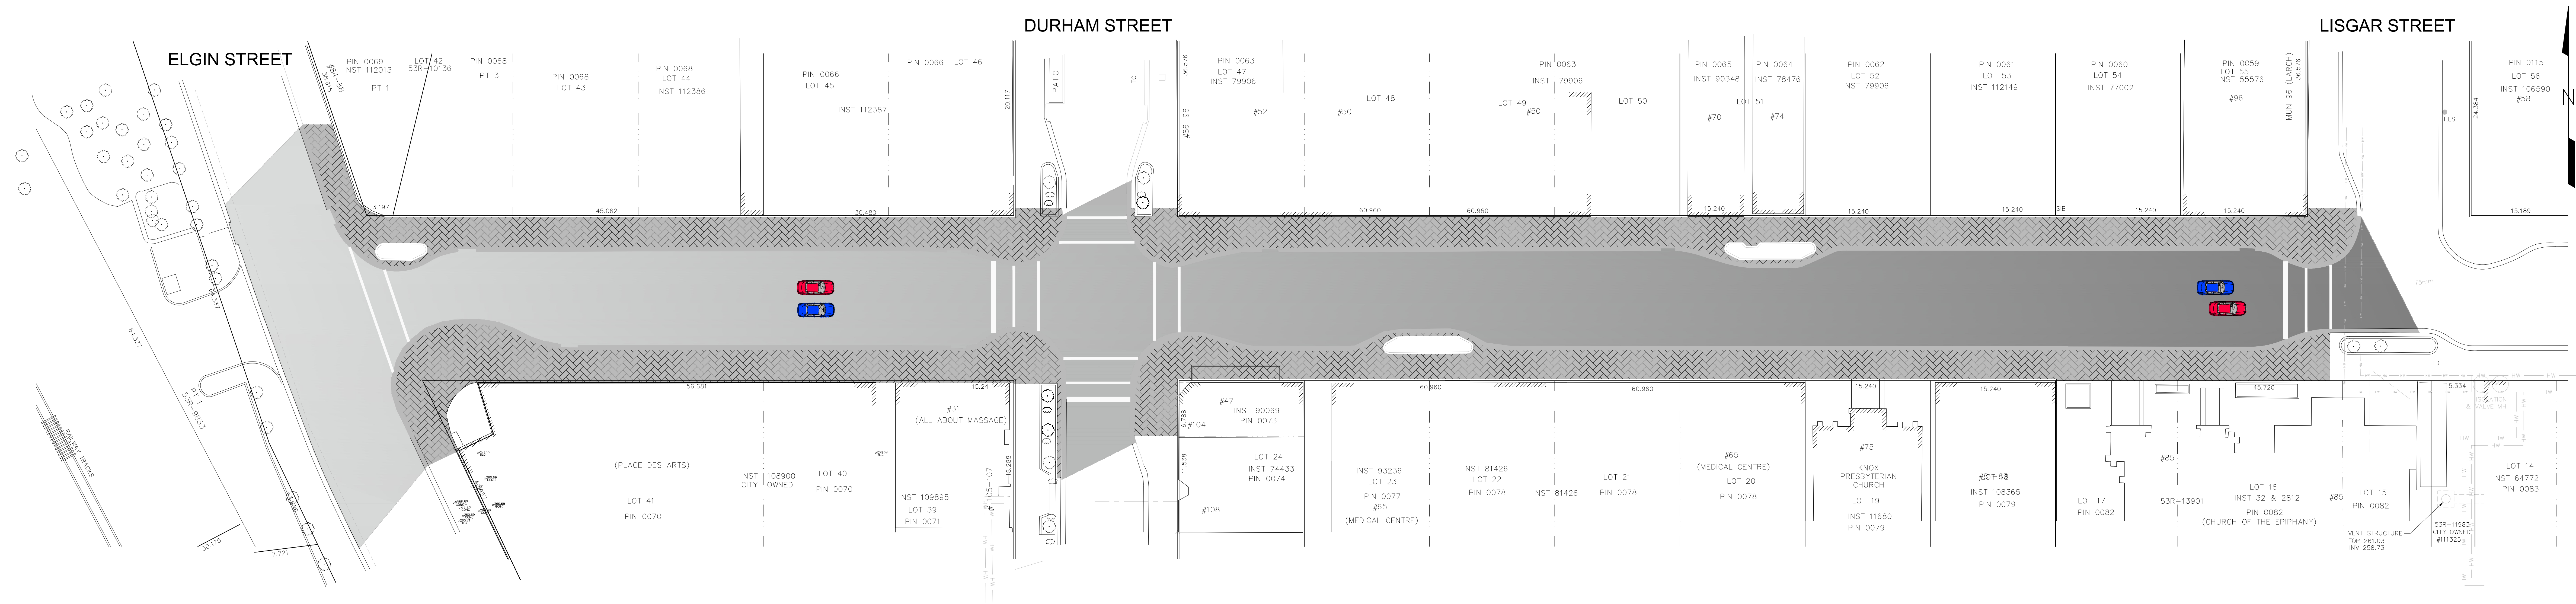




PROJECT HIGHLIGHTS

- Watermain Replacement
- Sanitary Sewer Replacement and/or Rehabilitation
- Storm and Drainage Improvements
- Active Transportation Improvements  
(2 through lanes reduced to 1 through lane and the introduction of an on street cycle lane)
- Full Depth Asphalt Removal
- Supply and Placement of Asphalt
- Concrete Curb Removal and Replacement  
(barrier curb to be replaced with a mountable curb to improve accessibility)
- Driveway/Entrance Restoration
- Above grade planters to be replaced with at grade trees (see detail)

PROPOSED

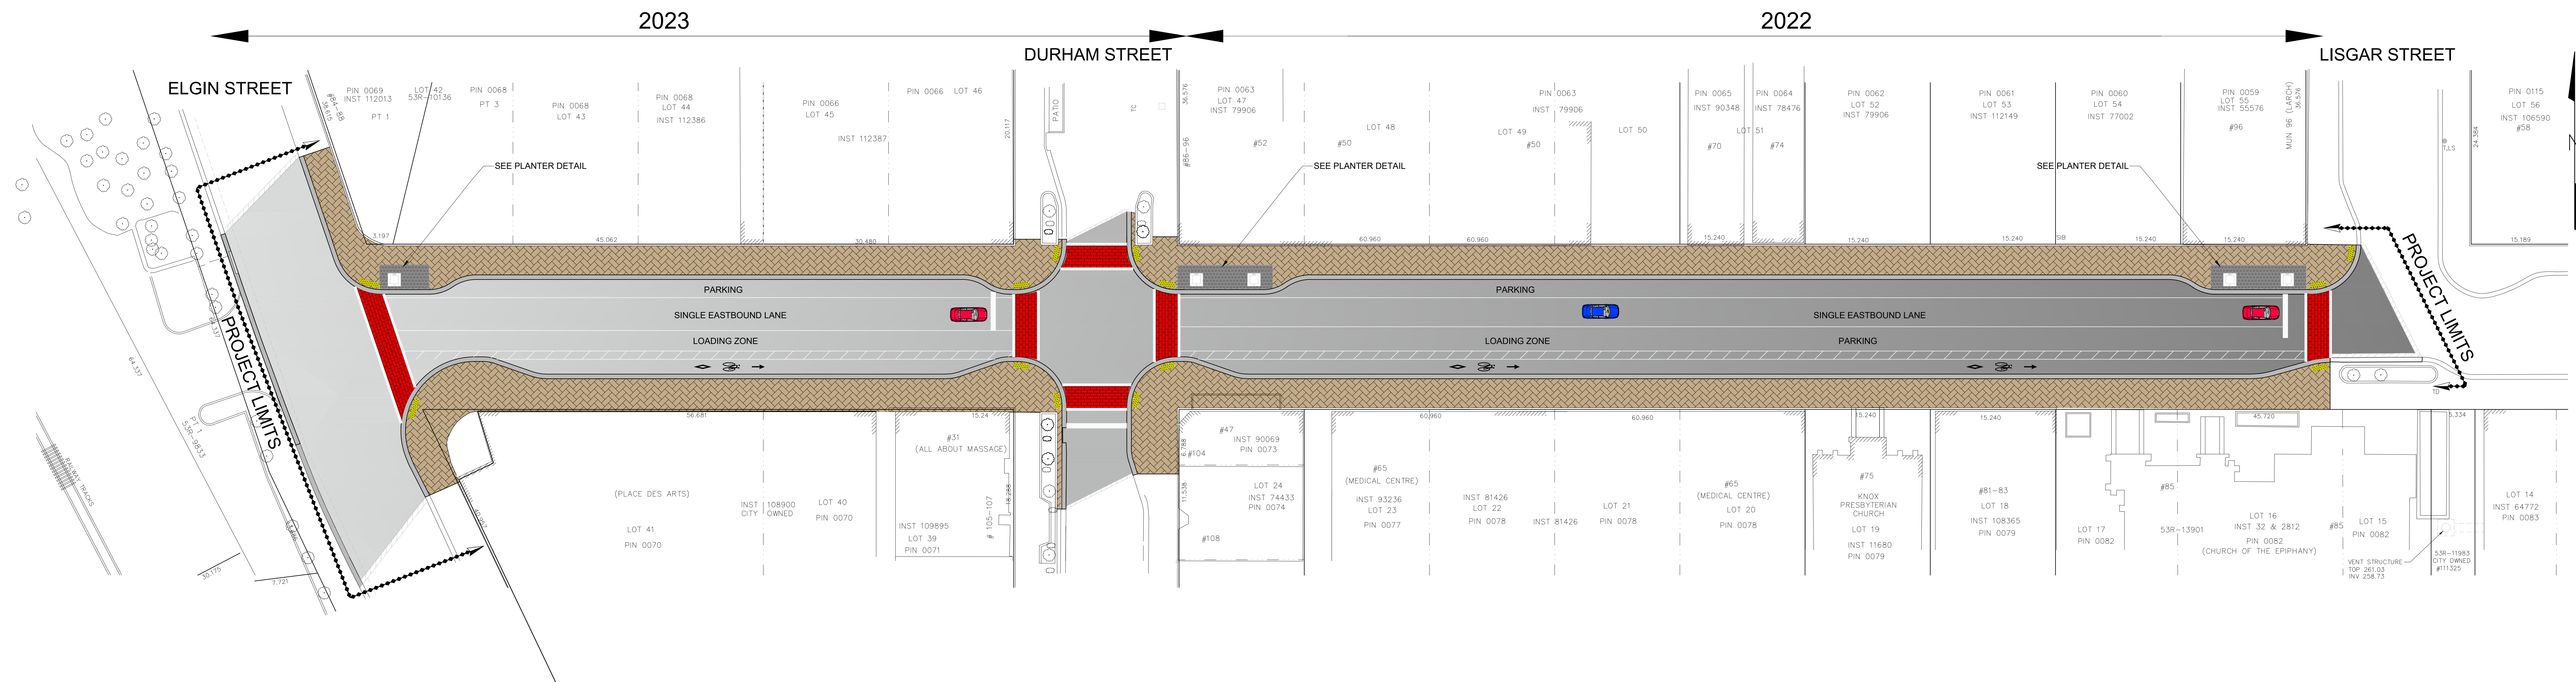

AT GRADE PLANTER DETAIL

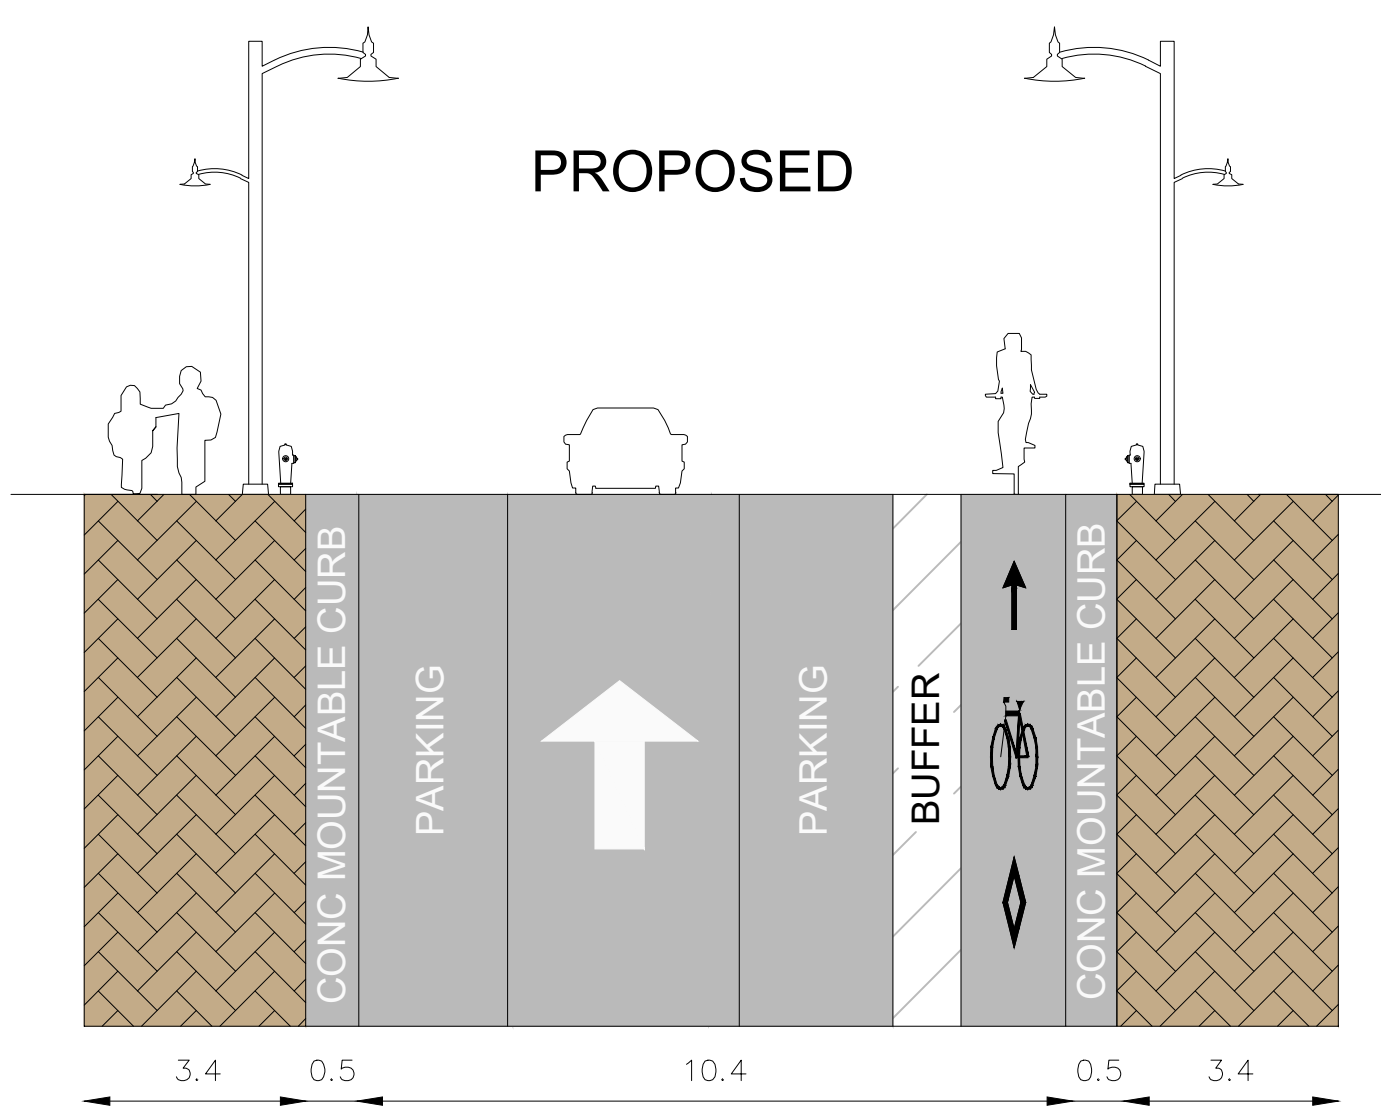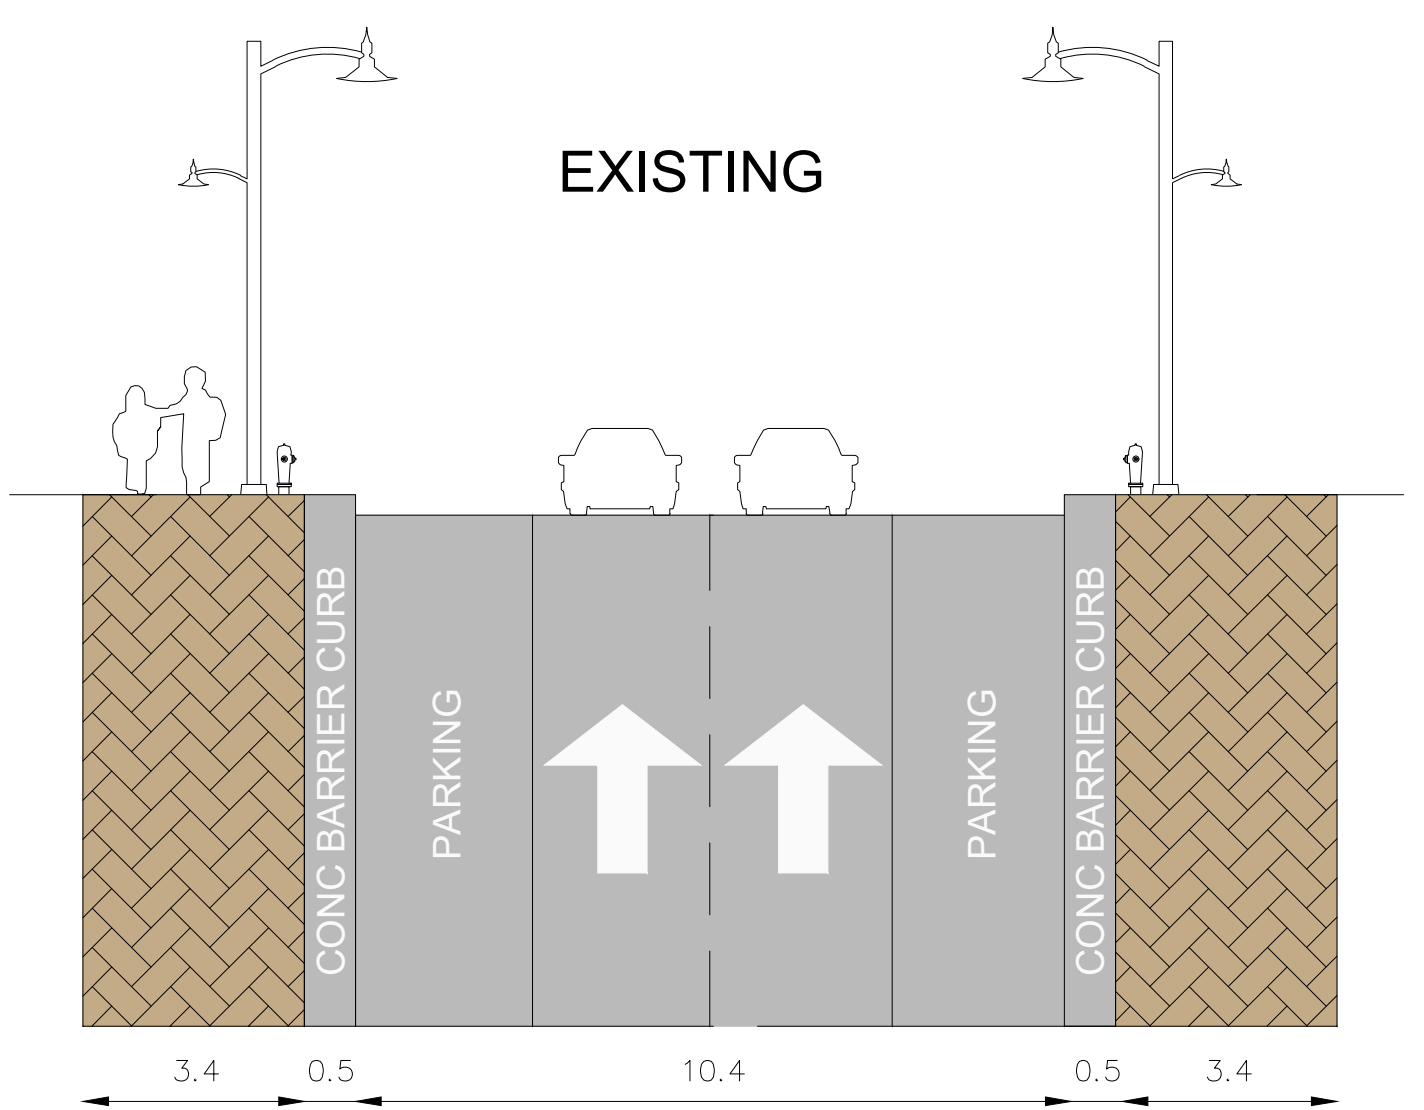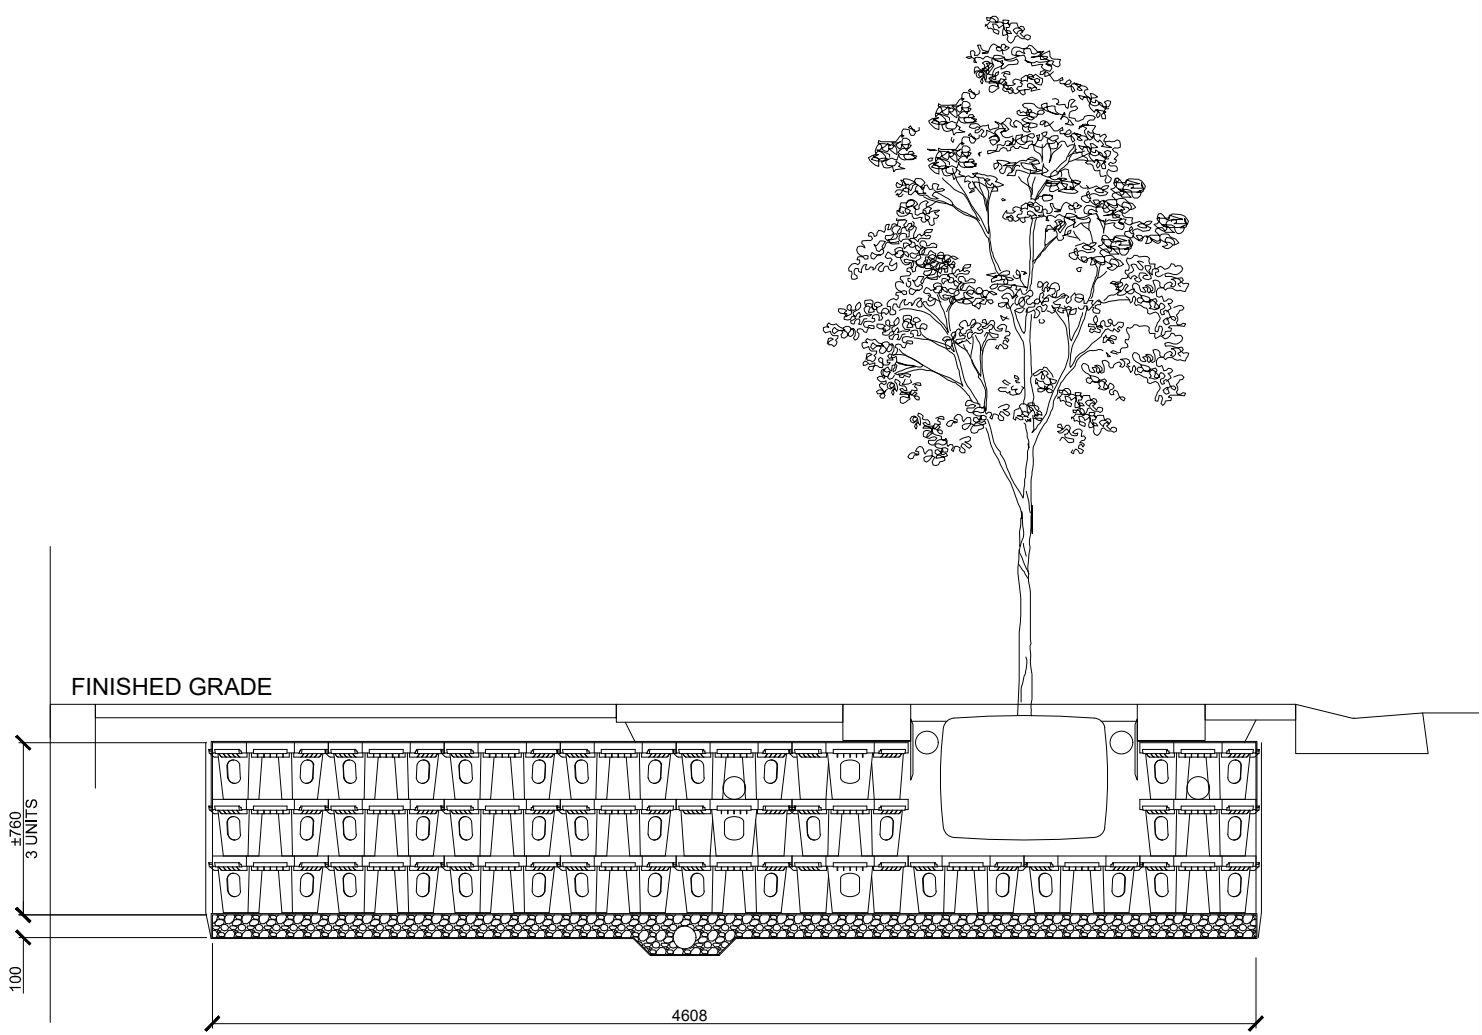

LARCH STREET  
ELGIN STREET TO LISGAR STREET  
ROAD RECONSTRUCTION, WATERMAIN REPLACEMENT

