



PROPOSED SCOPE OF WORK

- Road reconstruction and urbanization complete with of new asphalt, concrete curb and sidewalk, and sod boulevard.
- Watermain replacement including services from the watermain to property line.
- Spot sanitary laterals replacement from sewer main to property line.
- Spot sanitary and storm sewer replacement.

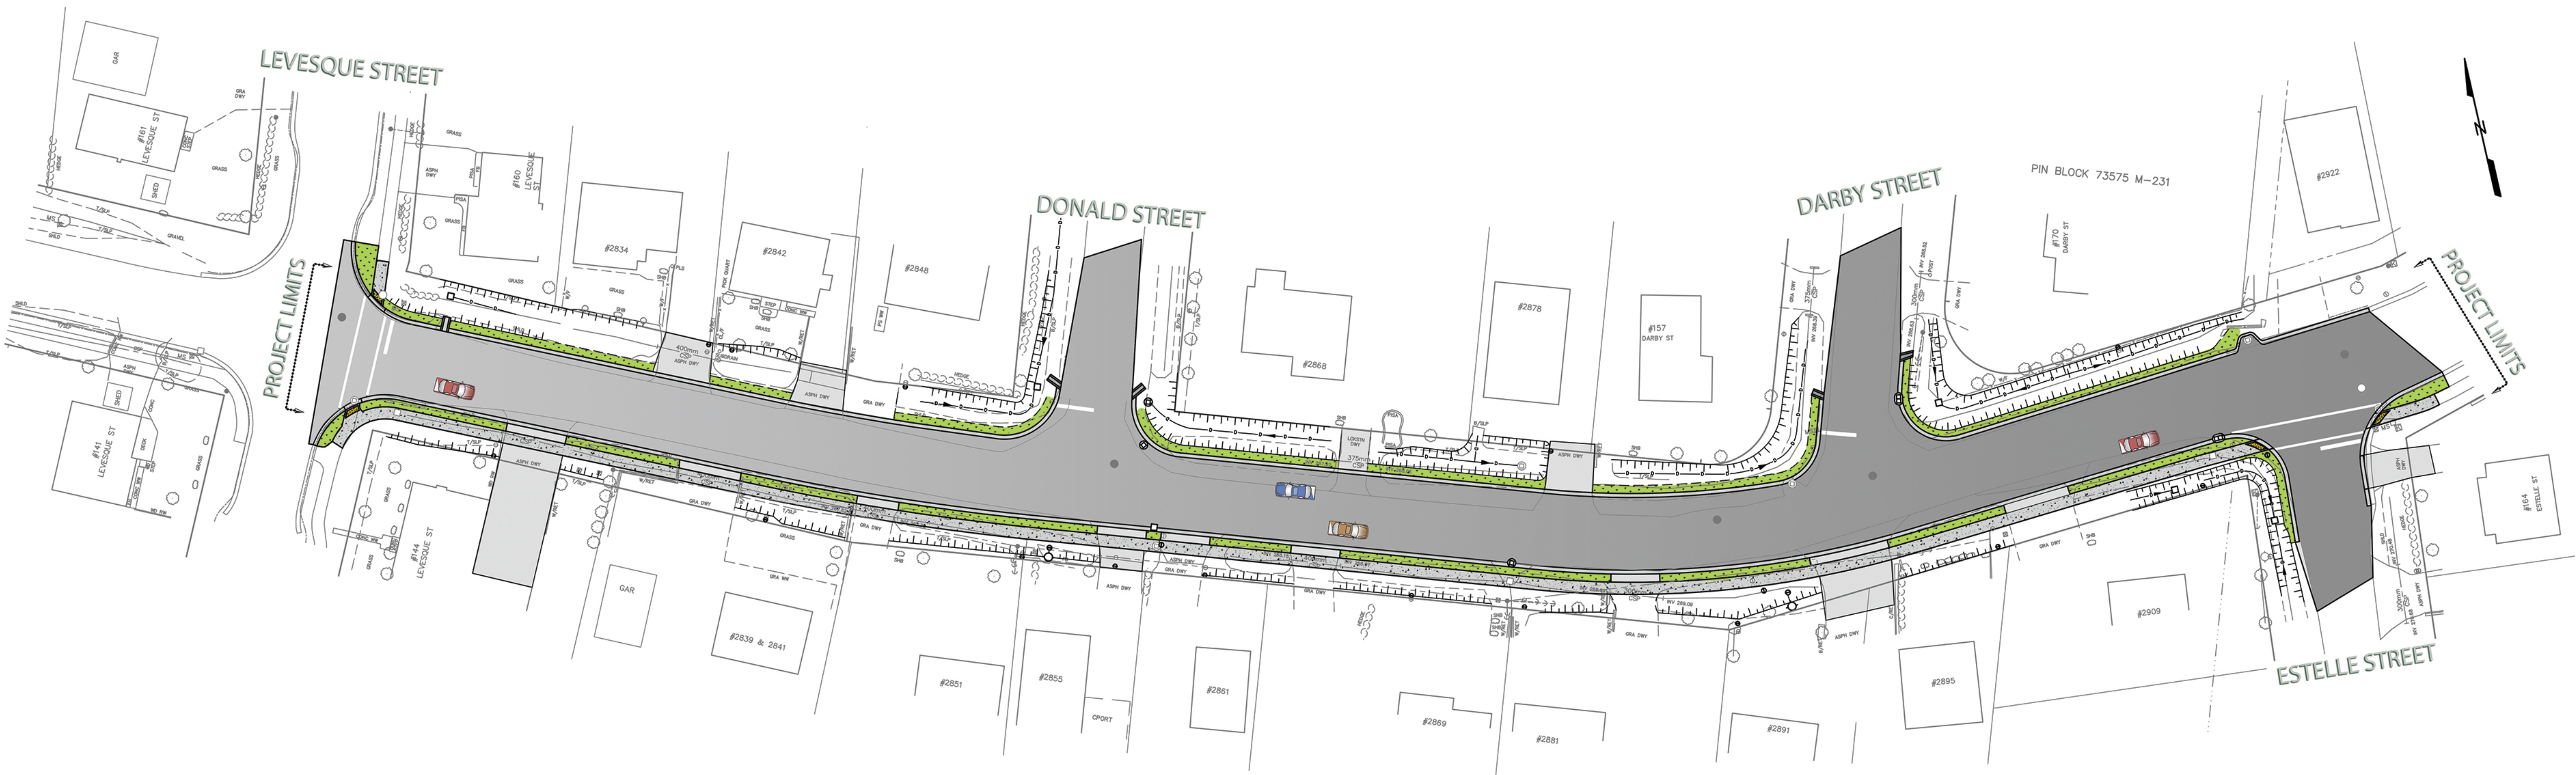

SCALE
1:250

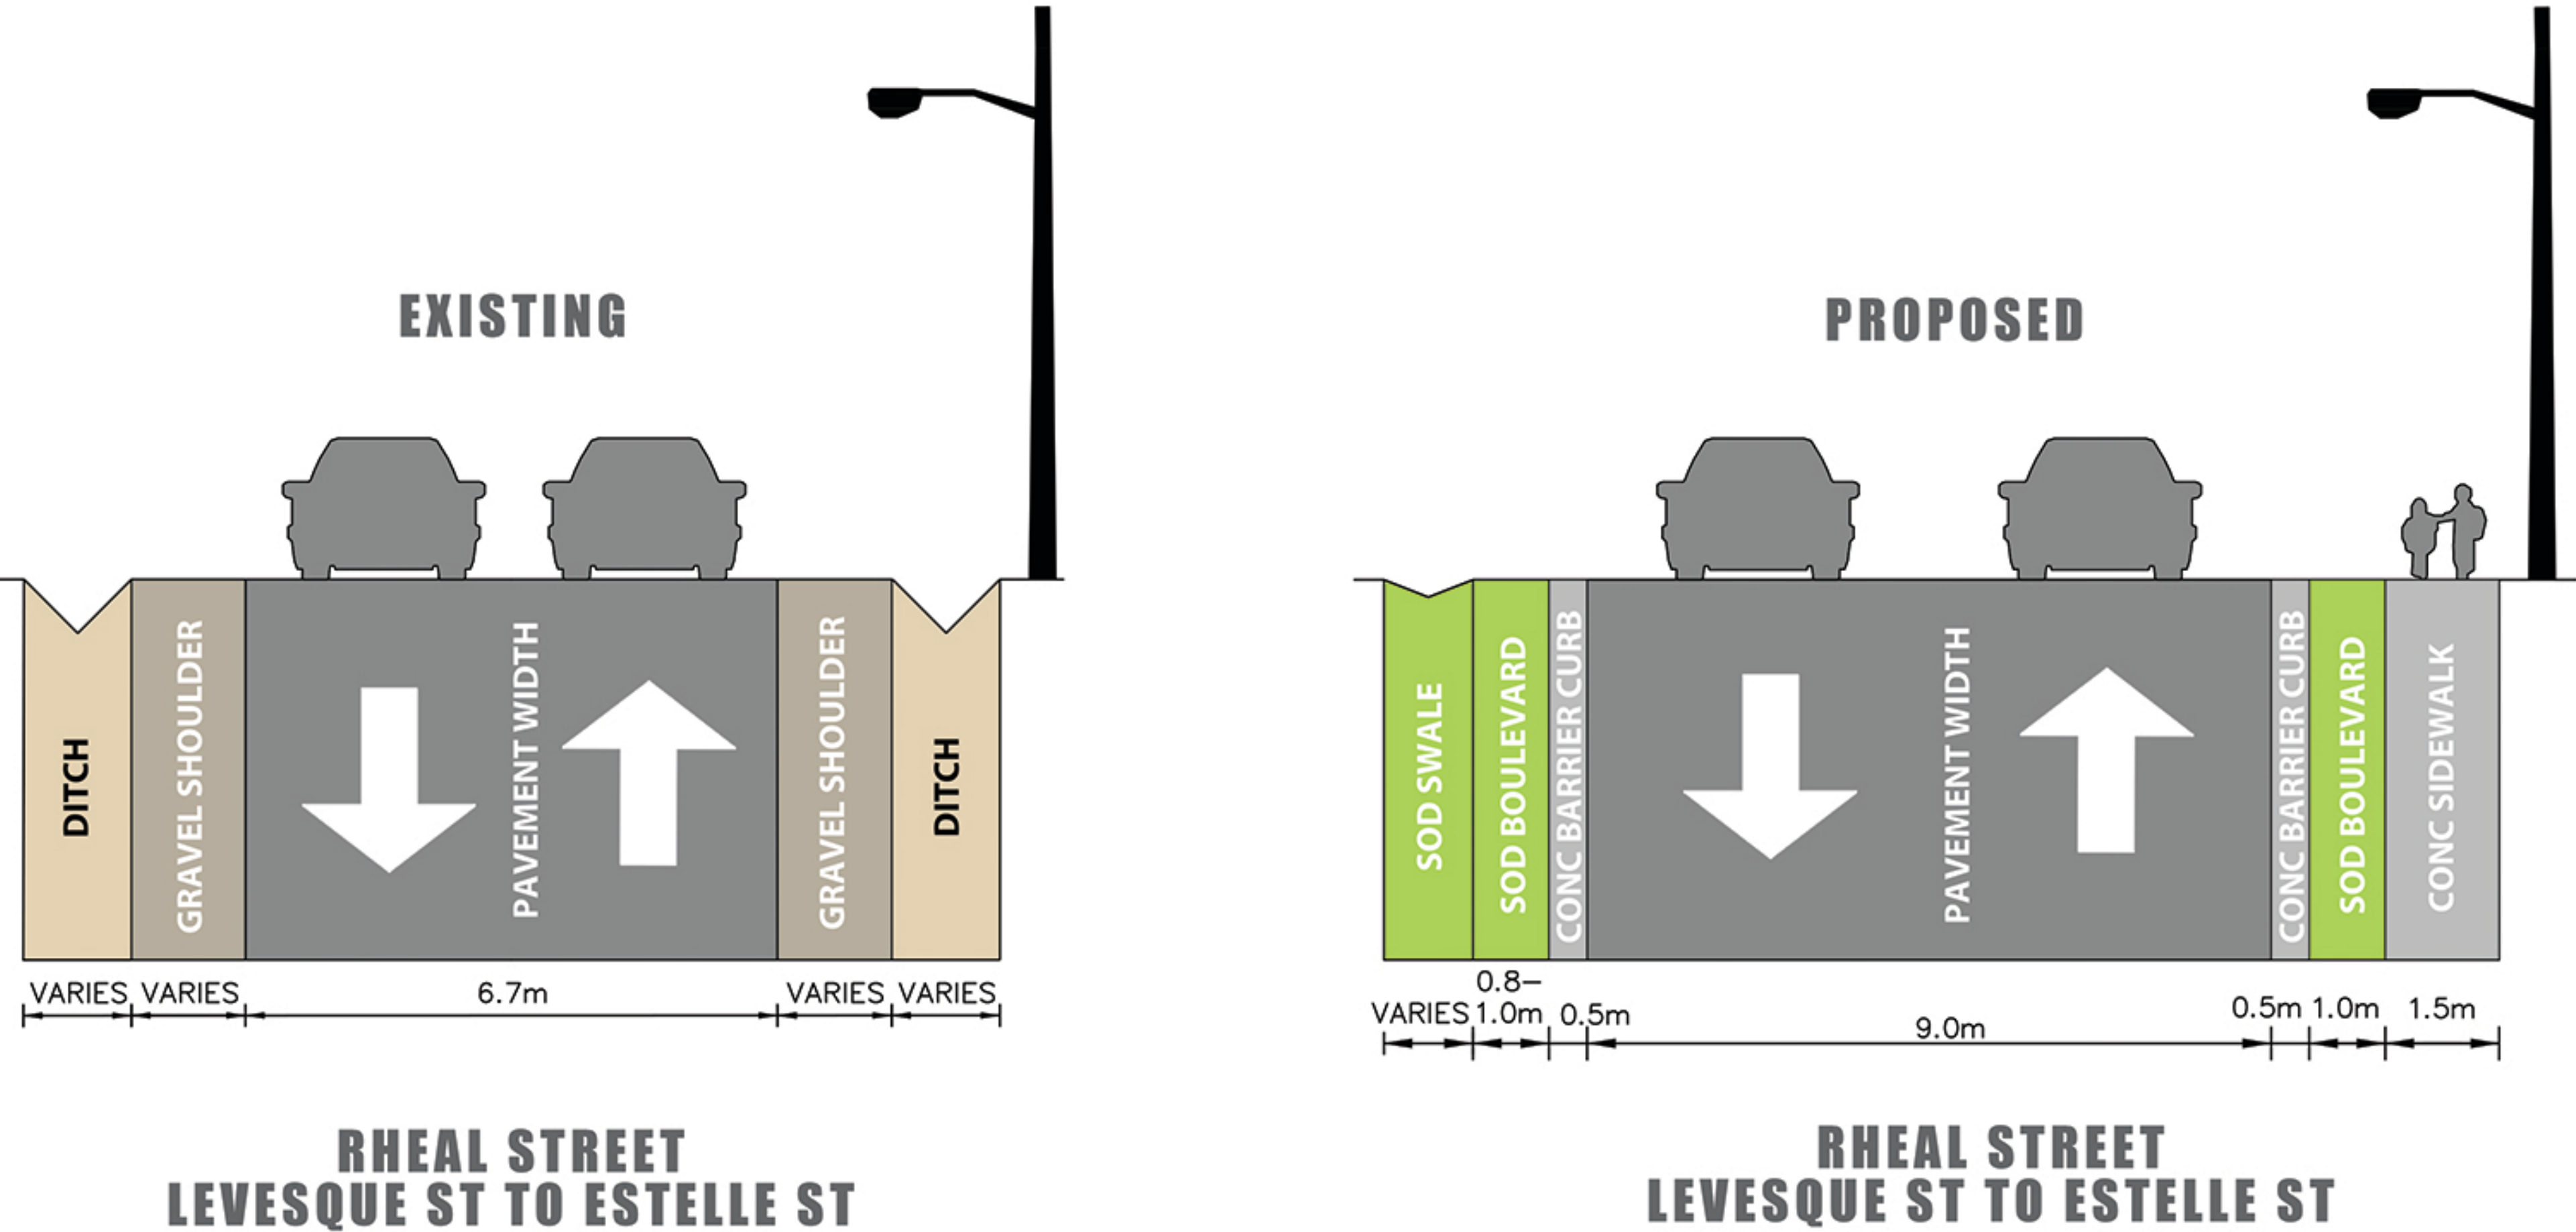

**RHEAL STREET
LEVESQUE ST TO ESTELLE ST
ROAD RECONSTRUCTION & WATERMAIN REPLACEMENT**

