


Detached Deck Size _____ x _____

Exterior Guard Construction as per Supplementary Standard SB - 7 "Guards for Housing and Small Buildings" of the 2012 Building Code Compendium

or

Provide alternative designed by a Professional Engineer along with appropriate shop drawings.

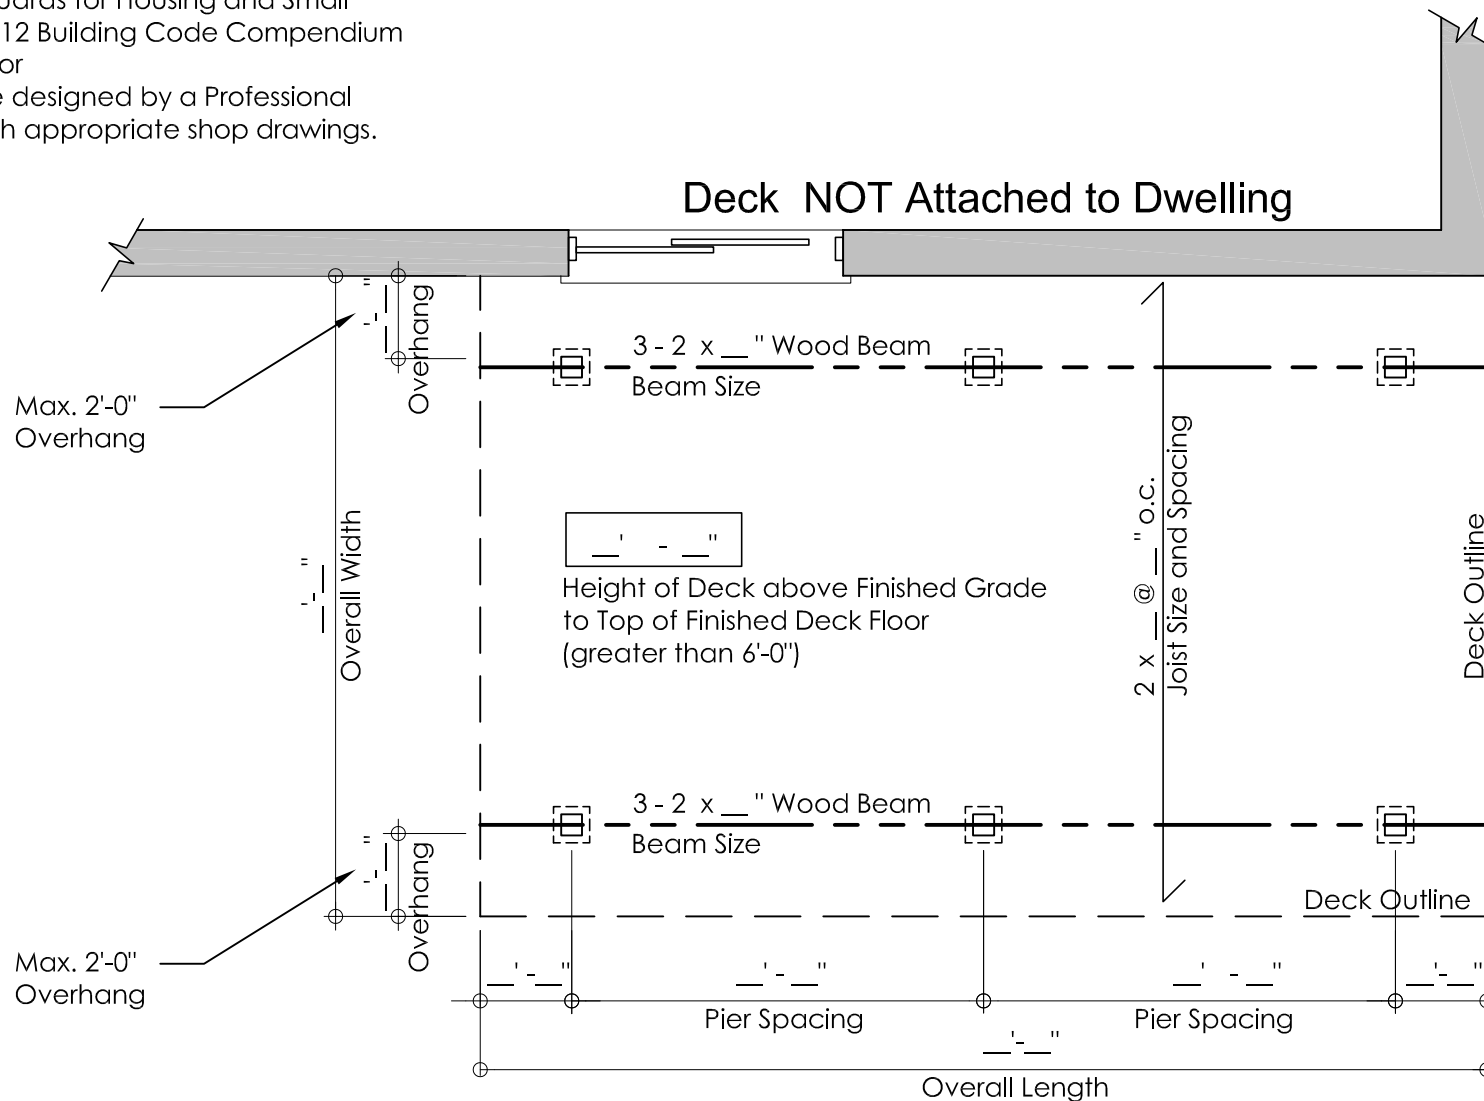

Notes:

- 1) 6" x 6" Posts Supported on Precast Deck Blocks
- 2) Lumber for Guard Systems and Floor Systems shall be Decay-Resistant Lumber
- 3) Beam Size will be Determined by Distance between Supporting Posts
- 4) Framing Inspection required prior to installing Deck Boards

NOTE:

It is the Contractor's responsibility to ensure that all construction conforms to the requirements of the Ontario Building Code. Notations made on these drawings are for your information and assistance only and do not necessarily comment on all areas of construction.



Detached Deck

Less than 6'-0" (1.8m) in Height


Deck Plan Scale: nts

DRAWN BY: E.P.

DATE: 14/02/23

DD-1
SHEET

- Notes:**
- 1) 6" x 6" Posts Supported on Precast Deck Blocks
 - 2) Lumber for Guard Systems and Floor Systems shall be Decay-Resistant Lumber
 - 3) Beam Size will be Determined by Distance between Supporting Posts
 - 4) Framing Inspection required prior to installing Deck Boards

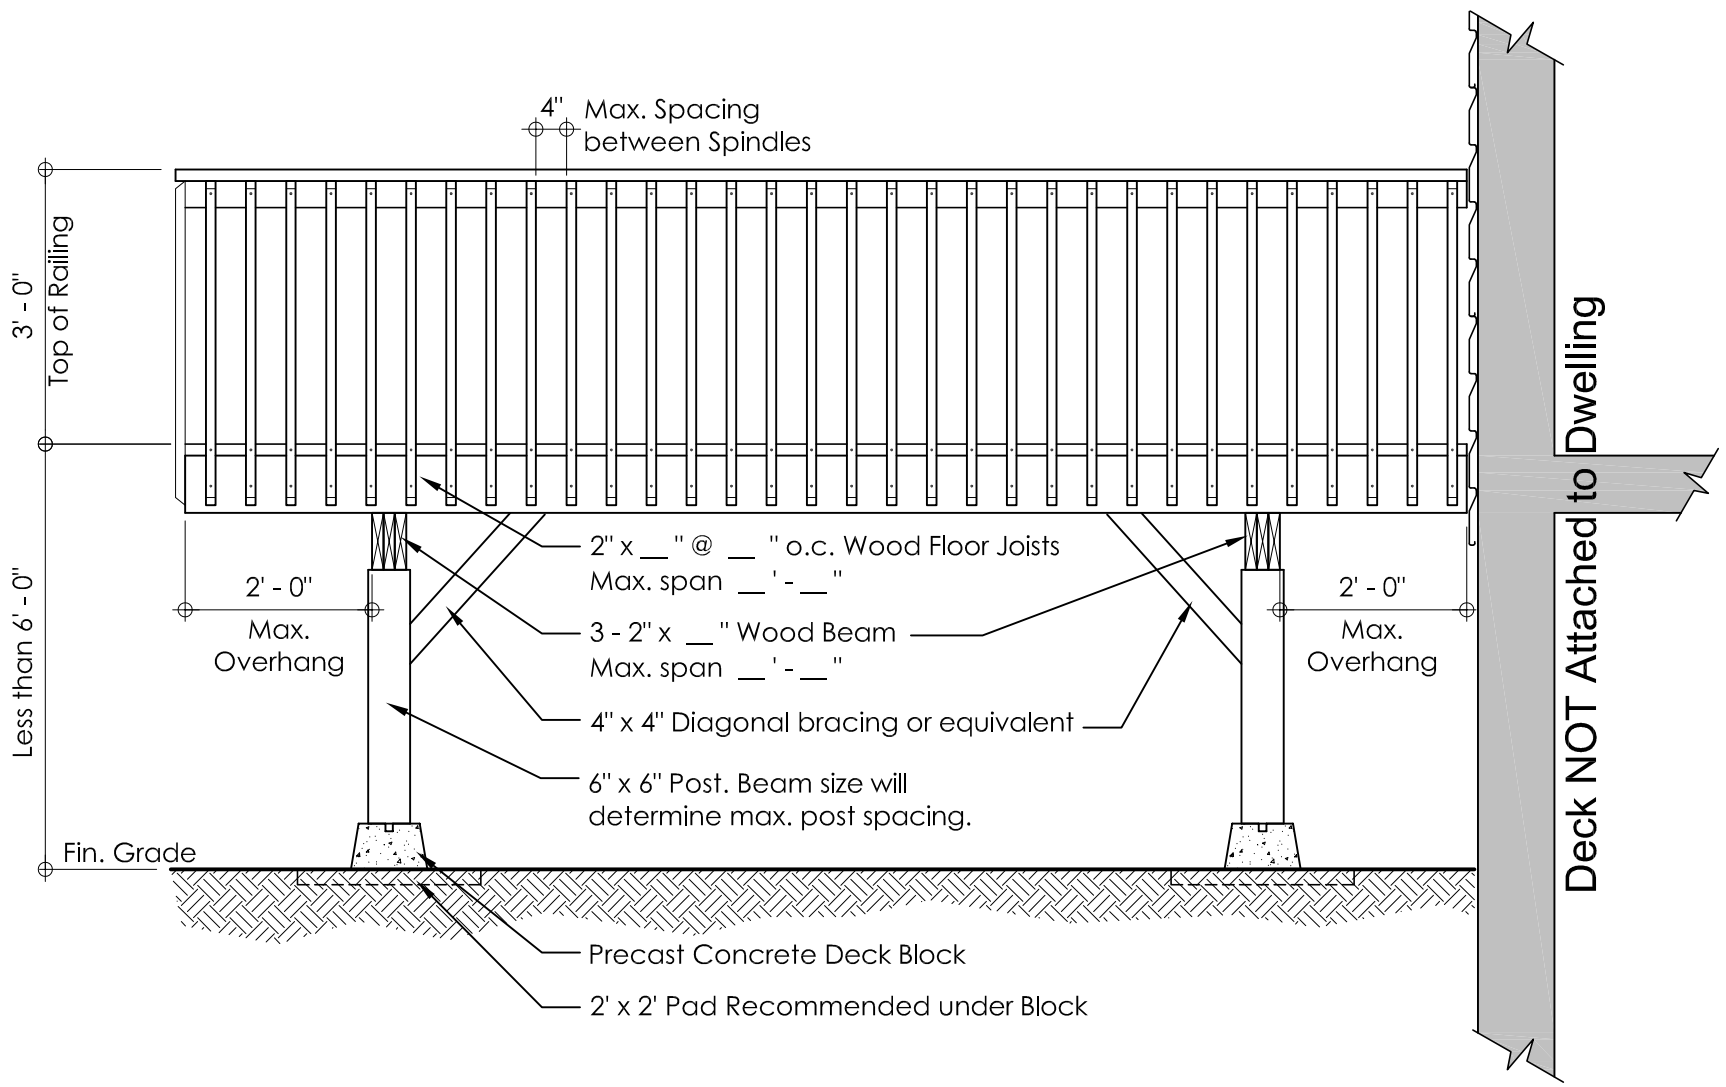

NOTE:
It is the Contractor's responsibility to ensure that all construction conforms to the requirements of the Ontario Building Code. Notations made on these drawings are for your information and assistance only and do not necessarily comment on all areas of construction.



Detached Deck

Less than 6'-0" (1.8m) in Height

Detail Scale: nts

DRAWN BY: E.P.
DATE: 14/02/23
DD-2
SHEET