
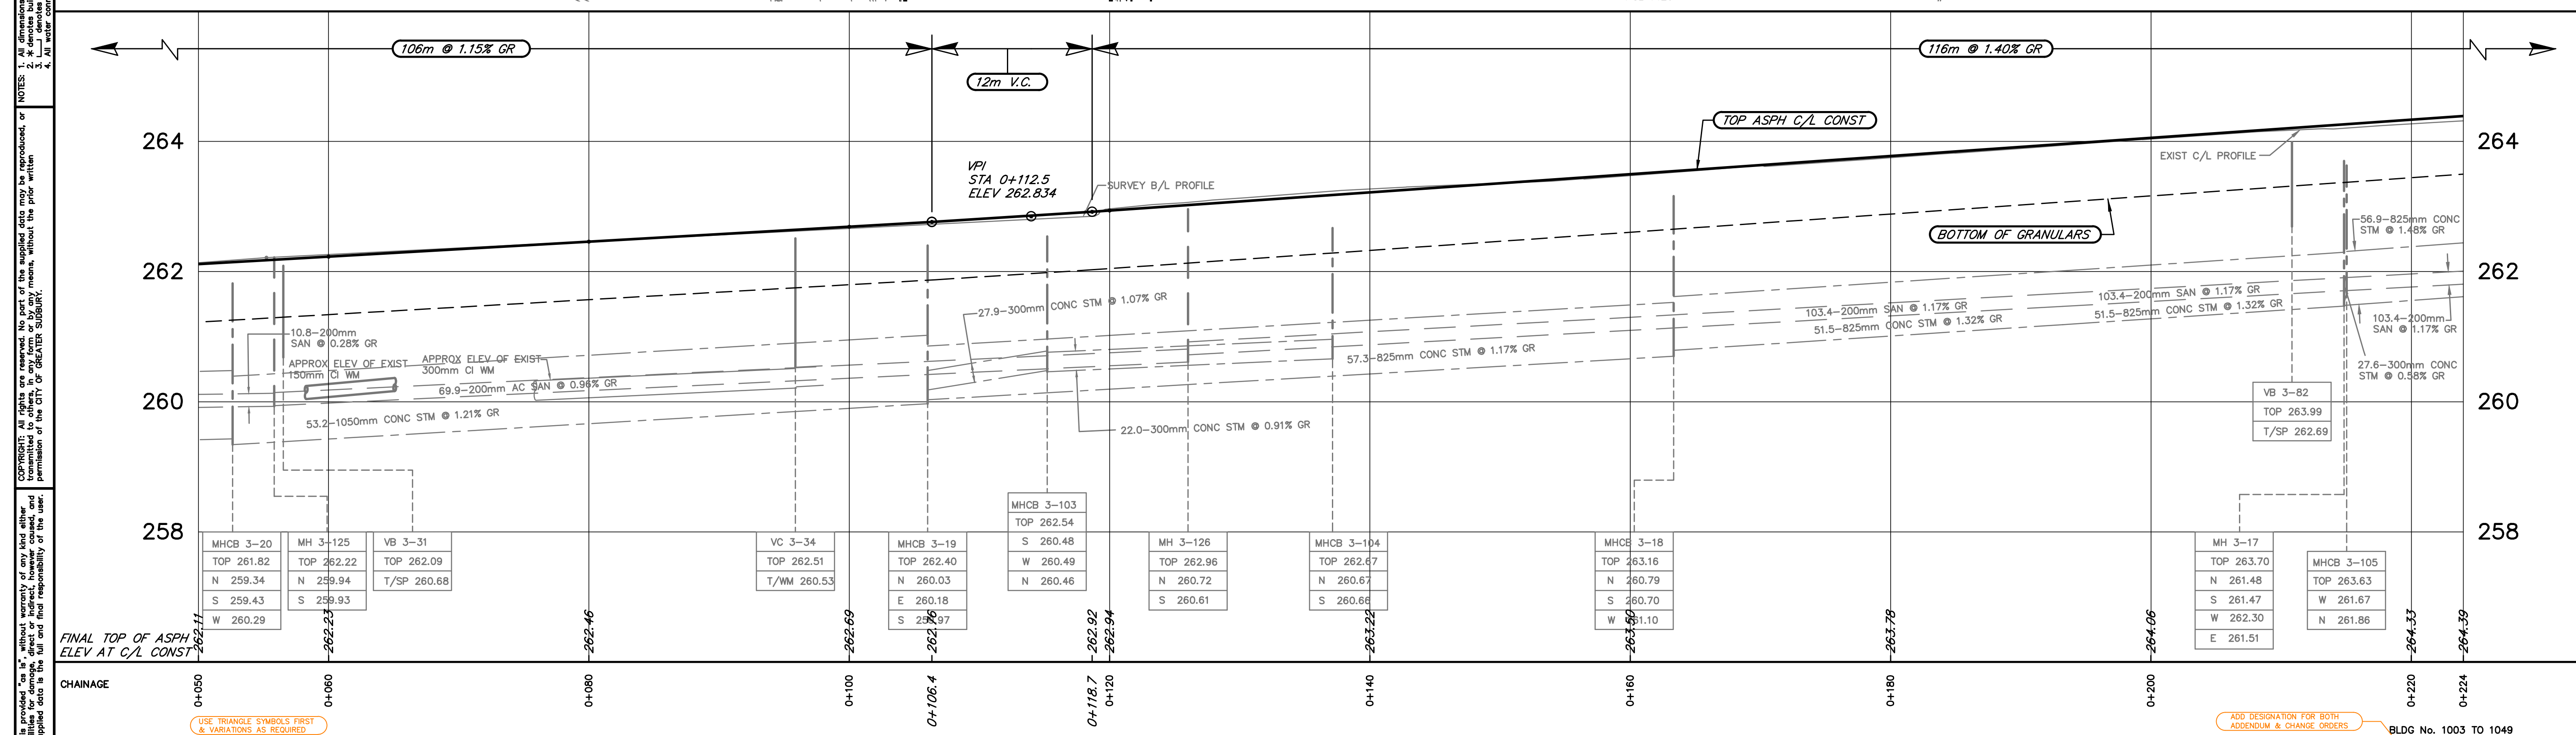


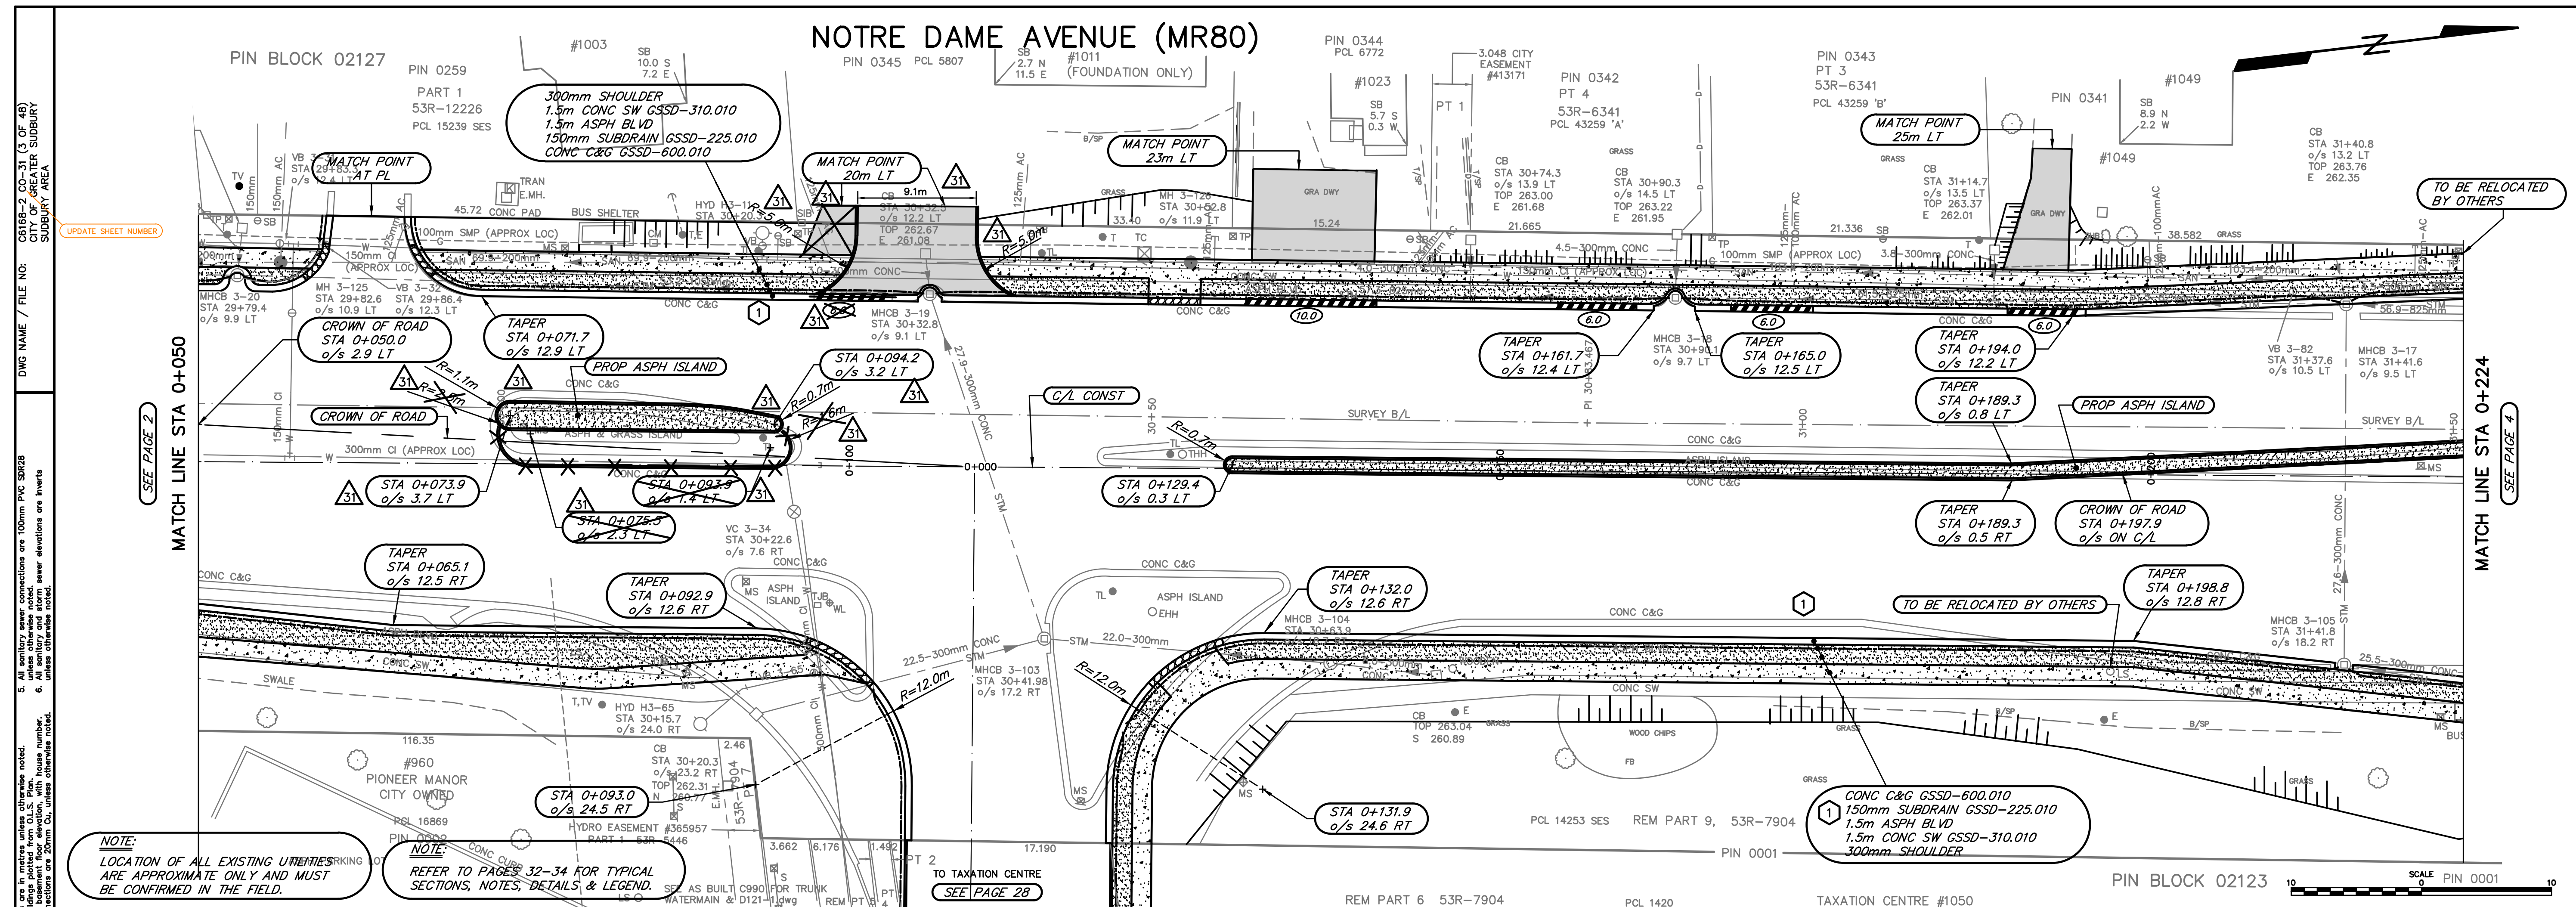

|   |  |  |                   |  |                     |                                                                   |                  |  |                                                                                       |  |                                     |  |                                |  |
|---|--|--|-------------------|--|---------------------|-------------------------------------------------------------------|------------------|--|---------------------------------------------------------------------------------------|--|-------------------------------------|--|--------------------------------|--|
| <div>DISCLAIMER OF WARRANTY: The data and information contained herein are for planning and design purposes only. It is not to be used for construction or any other purpose without the written consent of the Engineer. The Engineer assumes no responsibility for the accuracy or completeness of the information provided herein, and no responsibility for the consequences of its use or misuse.</div> |  |  | R E V I S I O N S |  | C A U T I O N       |                                                                   | DATE: 2013-04-04 |  |  |  | ROAD IMPROVEMENTS<br>PLAN & PROFILE |  | SCALE: 1:250 HOR.<br>1:50 VER. |  |
|   |  |  | DATE              |  | DETAILS             |                                                                   | BY               |  |                                                                                       |  | DRAWN: SAG                          |  | CONTRACT NO.: ENG13-16         |  |
|   |  |  | 2013-07-20        |  | ADDENDUM No. 1      |                                                                   | AC               |  |                                                                                       |  | DESIGNED:                           |  | CHANGE ORDER No. 31            |  |
|   |  |  | 2013-08-20        |  | CHANGE ORDER No. 31 |                                                                   | RR/AC            |  |                                                                                       |  | CHECKED:                            |  | CAD/FILE NUMBER: C6168-2 C0-31 |  |
|   |  |  |                   |  |                     |                                                                   |                  |  |                                                                                       |  | ENGINEER:                           |  | (2 OF 12)                      |  |
|   |  |  |                   |  |                     |                                                                   |                  |  |                                                                                       |  | APPROVED:                           |  | PAGE NO.: 3 OF 48              |  |
|   |  |  |                   |  |                     | - ALL UTILITIES ARE NOT NECESSARILY SHOWN ON THIS DRAWING.        |                  |  |                                                                                       |  |                                     |  |                                |  |
|   |  |  |                   |  |                     | - WHERE UTILITIES ARE SHOWN, LOCATIONS ARE NOT GUARANTEED         |                  |  |                                                                                       |  |                                     |  |                                |  |
|   |  |  |                   |  |                     | - LOCATION & SIZE OF ALL UTILITIES MUST BE VERIFIED IN THE FIELD. |                  |  |                                                                                       |  |                                     |  |                                |  |