

1) AS-BUILT INFORMATION IS SHOWN ON THE CONSTRUCTION PLAN EXACTLY AS IT WOULD ON THE AS-BUILT (SEE AS-BUILT EXAMPLE STREET FOR LAYERS, COLOURS AND TEXT SIZES) WITH EXCEPTIONS NOTED ON THE PLAN. EVERYTHING EXCEPT CONSTRUCTION LAYERS, AND BORDER LAYERS ARE THEN GRAYED USING THE SCRIPT

2.) ALL PRELIMINARY DETAIL INFORMATION IS TO BE SHOWN ON THE CONSTRUCTION PLAN. SEE "EXAMPLE PRELIM.DWG" FOR PROPER LAYERS, COLOURS AND TEXT SIZES REQUIRED.

3.) ALL PRELIMINARY LAYERS MUST BE FROZEN WHEN CONSTRUCTION PLANS ARE CONVERTED INTO AS BUILT PLANS

PROPOSED MANHOLES - 100 SERIES EX. MM 101

PROPOSED MANHOLE CATCHBASINS EX. MHCB 101

PROPOSED CATCHBASINS - 200 SERIES EX. CB 201

PROPOSED CATCHBASINS - 200 SERIES EX. CB 201


PROPOSED MANHOLE CATCHBASINS EX. MHCB 101

1

3.) ALL PRELIMINARY LAYERS MUST BE FROZEN WHEN CONSTRUCTION PLANS ARE CONVERTED INTO AS BUILT PLANS

EXAMPLE STREET

N

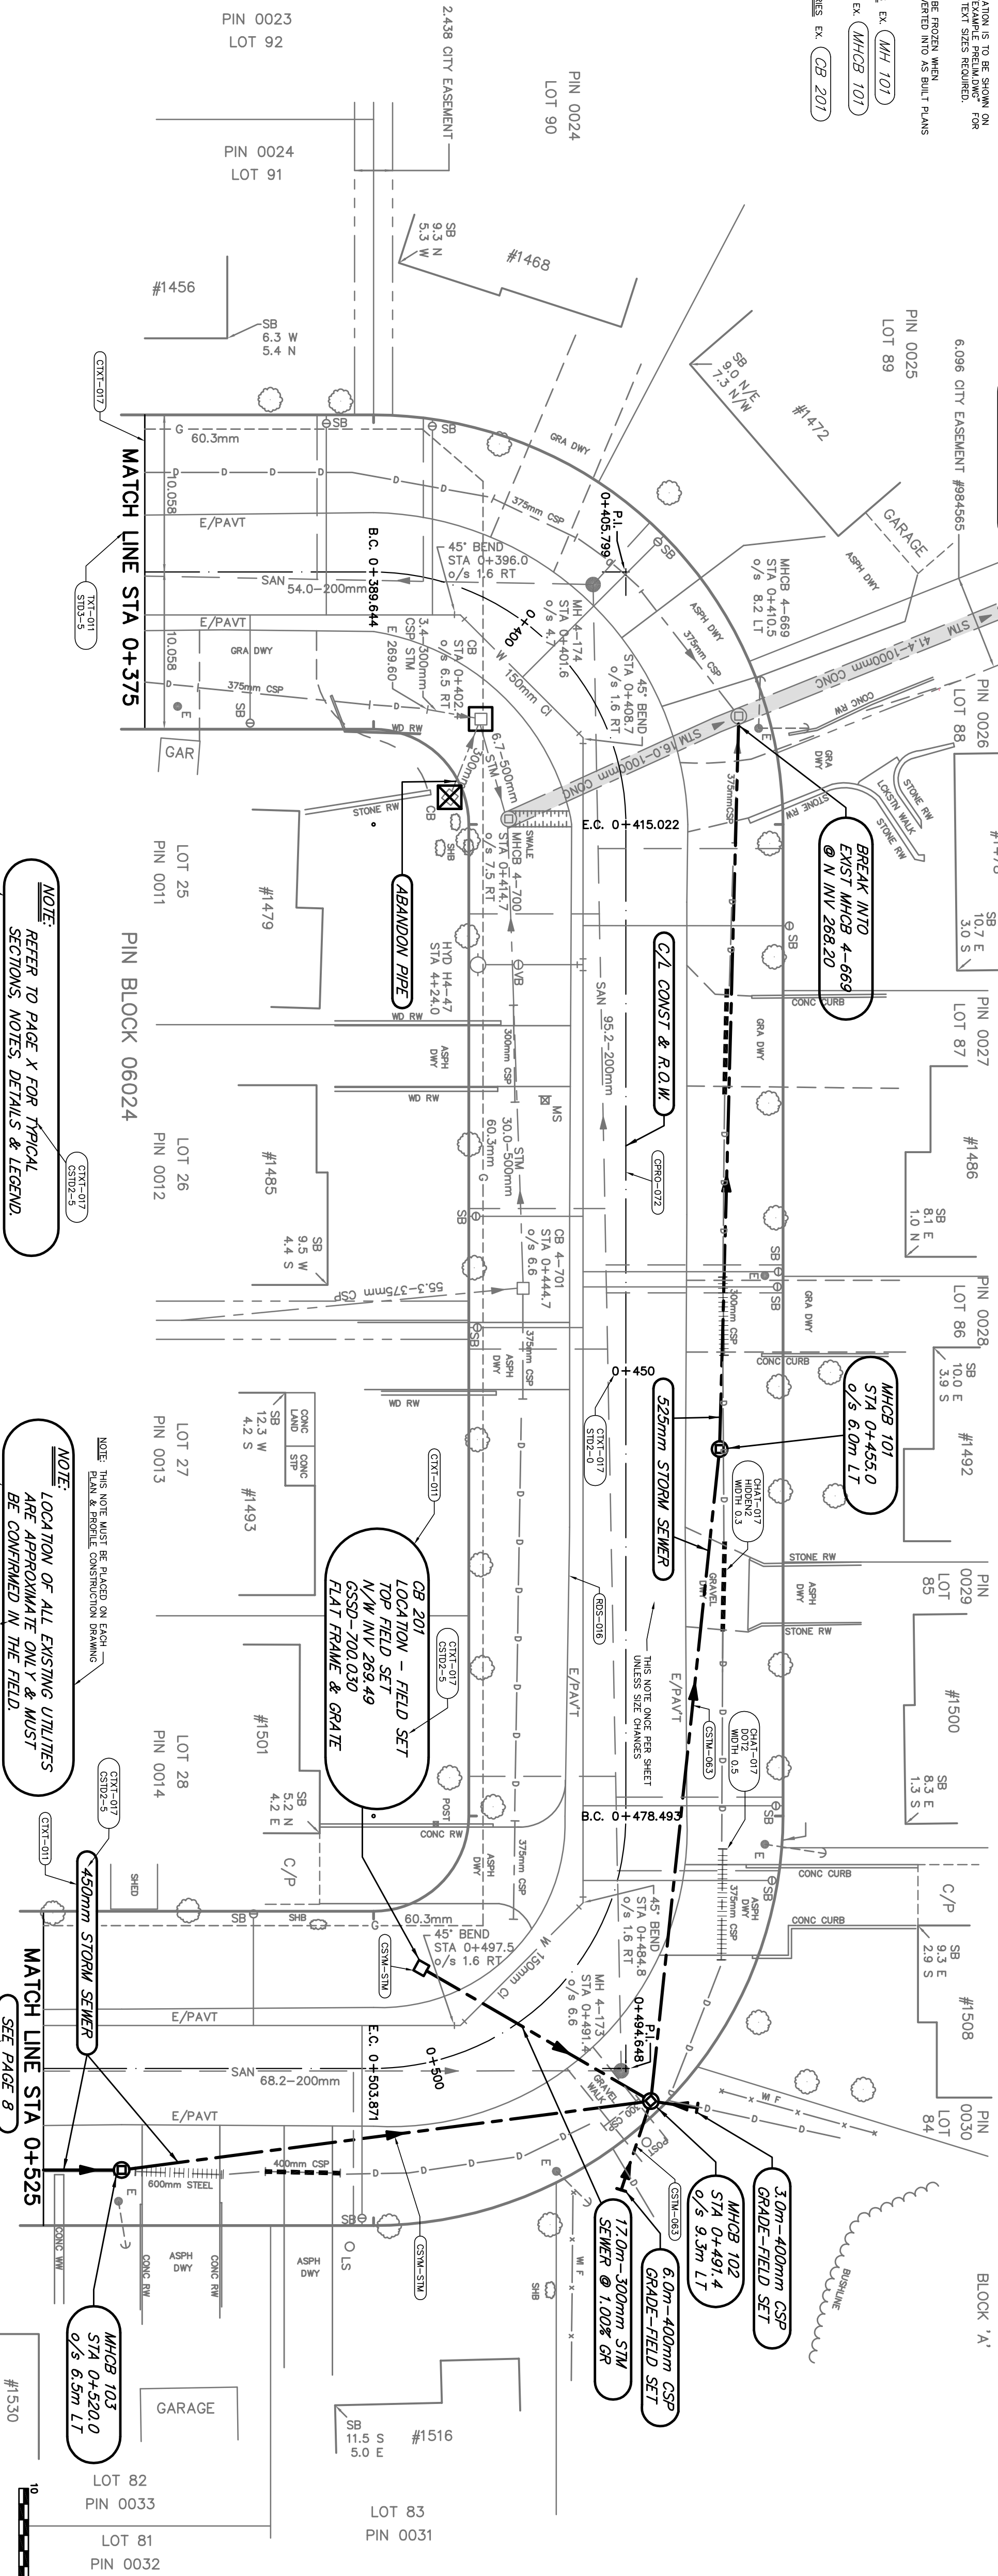

NOTE: REFER TO PAGE X FOR TYPICAL SECTIONS, NOTES, DETAILS & LEGEND.

LOCATION OF ALL EXISTING UTILITIES
ARE APPROXIMATE ONLY & MUST
BE CONFIRMED IN THE FIELD.

MATCH LINE STA 0+525

#1530

NOTES: 1. All dimensions are in metres unless otherwise noted.
2. denotes basement floor elevation, with house number.
3. All water connections are 20mm Cu, unless otherwise noted.

COPYRIGHT: All rights are reserved. No part of the supplied data may be reproduced, or transmitted to others, in any form or by any means, without the prior written permission of the CITY OF GREATER SUDBURY.

DISCLAIMER OF WARRANTY: The data is provided "as is", without warranty of any kind either expressed or implied. Any and all liabilities for damage, direct or indirect, however caused, and resulting in any way by use of the supplied data is the full and final responsibility of the user.

[illegible]

66

BOE-ING
STD-4-5
(1-RED)

DRAFT